


STATE OF NORTH CAROLINA
DIVISION OF HIGHWAYS


WILSON COUNTY

Project: U-5935

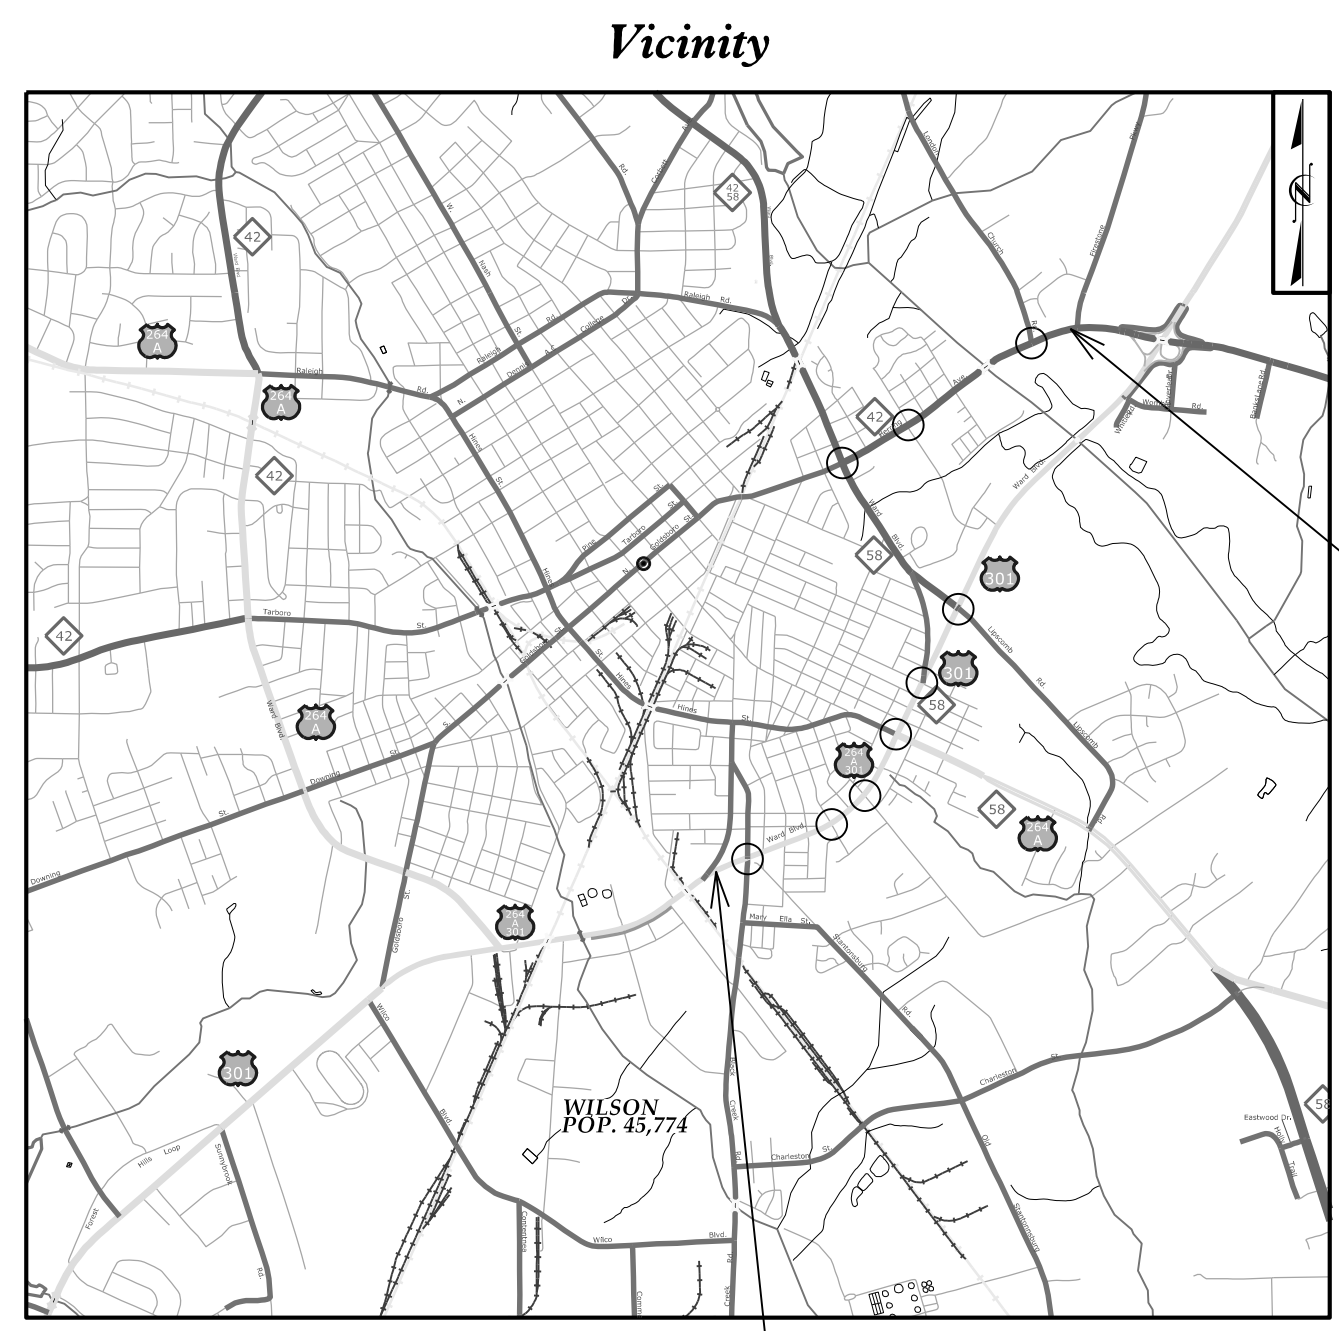

**LOCATION: US 301 (WARD BOULEVARD) FROM
SR 1606 (BLACK CREEK ROAD) TO NC 58 (LIPSCOMB ROAD)
AND NC 42 (HERRING AVENUE) FROM
NC 58 (WARD BOULEVARD) TO SR 1327 (LONDON CHURCH ROAD)**

**TYPE OF WORK: TRAFFIC SIGNALS AND
WIRELESS COMMUNICATIONS**

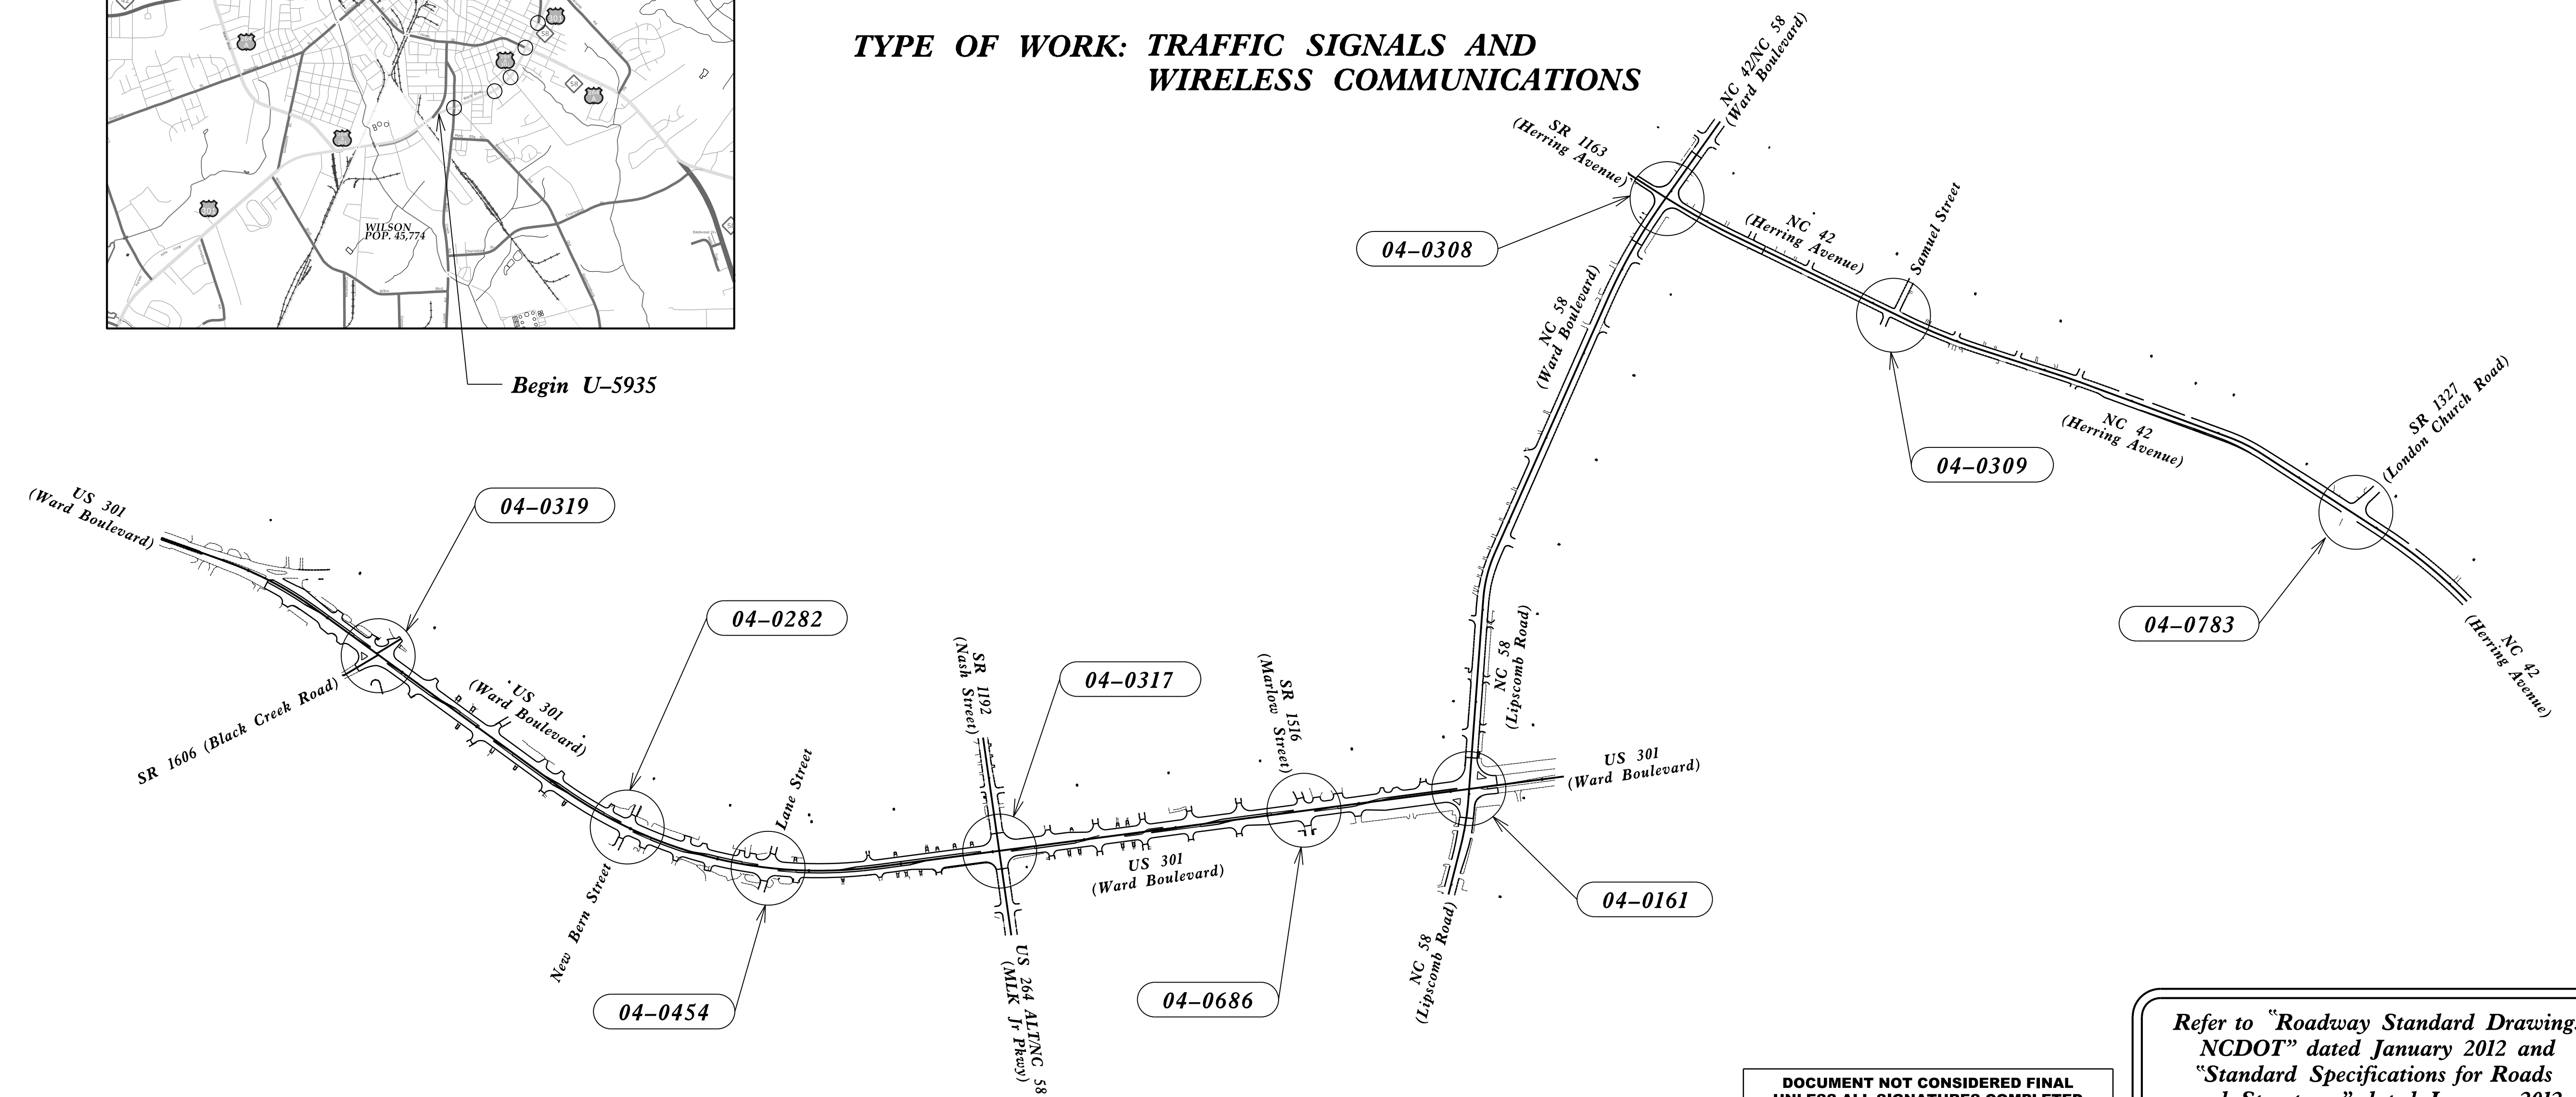

**DOCUMENT NOT CONSIDERED FINAL
UNLESS ALL SIGNATURES COMPLETED**

Refer to "Roadway Standard Drawings
NCDOT" dated January 2012 and
"Standard Specifications for Roads
and Structures" dated January 2012.

Sheet #	Reference #	Index of Plans Location/Description
SIG-1.0	-----	Title Sheet
SIG-2.0-2.2	04-0319	US 301 (Ward Boulevard) at SR 1606 (Black Creek Road)
SIG-3.0-3.3	04-0282	US 301 (Ward Boulevard) at New Bern Street
SIG-4.0-4.2	04-0454	US 301 (Ward Boulevard) at Lane Street
SIG-5.0-5.2	04-0317	US 301 (Ward Boulevard) at SR 1192 (Nash Street)/US 264 ALT/NC 58 (Martin Luther King Jr. Parkway)
SIG-6.0-6.2	04-0686	US 301 (Ward Boulevard) at SR 1516 (Marlow Street)/Fikewood Shopping Center
SIG-7.0-7.2	04-0161	US 301 (Ward Boulevard) at NC 58 (Lipscomb Road)
SIG-8.0-8.7	04-0308	NC 42/NC 58 (Ward Boulevard) at NC 42/SR 1163 (Herring Avenue)
SIG-9.0-9.1	04-0309	NC 42 (Herring Avenue) at Samuel Street
SIG-10.0-10.1	04-0783	NC 42 (Herring Avenue) at SR 1327 (London Church Road)
SCP 1-2	-----	Wireless Communications Plans
SIG M1-M8	-----	Standard Drawings for Metal Poles
SIG P1-P3	-----	Pedestrian Pushbutton Location Details

INTELLIGENT TRANSPORTATION AND SIGNALS UNIT
Contacts:
Jason P. Galloway, P.E. - Eastern Region Signals Engineer
Keith M. Mims, P.E. - Signal Equipment Design Engineer
I. Neil Avery - Signal Communications Project Engineer

Michael Baker
INTERNATIONAL
8000 Regency Parkway, Suite 600
Cary, North Carolina 27518
Phone: 191-463-5488
NC License No.: F-1084
MBAKERINTL.COM

Prepared for the Office of:
DIVISION OF HIGHWAYS
TRANSPORTATION MOBILITY AND SAFETY
DIVISION

750 N. Greenfield Parkway, Garner, NC 27529

09-AUG-2017 2:12:30 PM T:\Affix\Signals\Design\U-5935-SIG-01-TITLE.dgn
K:\CADD\ATL\NORCVA\COBY