


LOGICAL I/O PROCESSOR PROGRAMMING DETAIL TO PRODUCE SPECIAL FYA-PPLT SIGNAL SEQUENCE

(program controller as shown below)

- FROM MAIN MENU PRESS '2' (PHASE CONTROL), THEN '1' (PHASE CONTROL FUNCTIONS). SCROLL TO THE BOTTOM OF THE MENU AND ENABLE ACT LOGIC COMMANDS 1, 2, 3, 4, 5, AND 6.
- FROM MAIN MENU PRESS '6' (OUTPUTS), THEN '3' (LOGICAL I/O PROCESSOR).

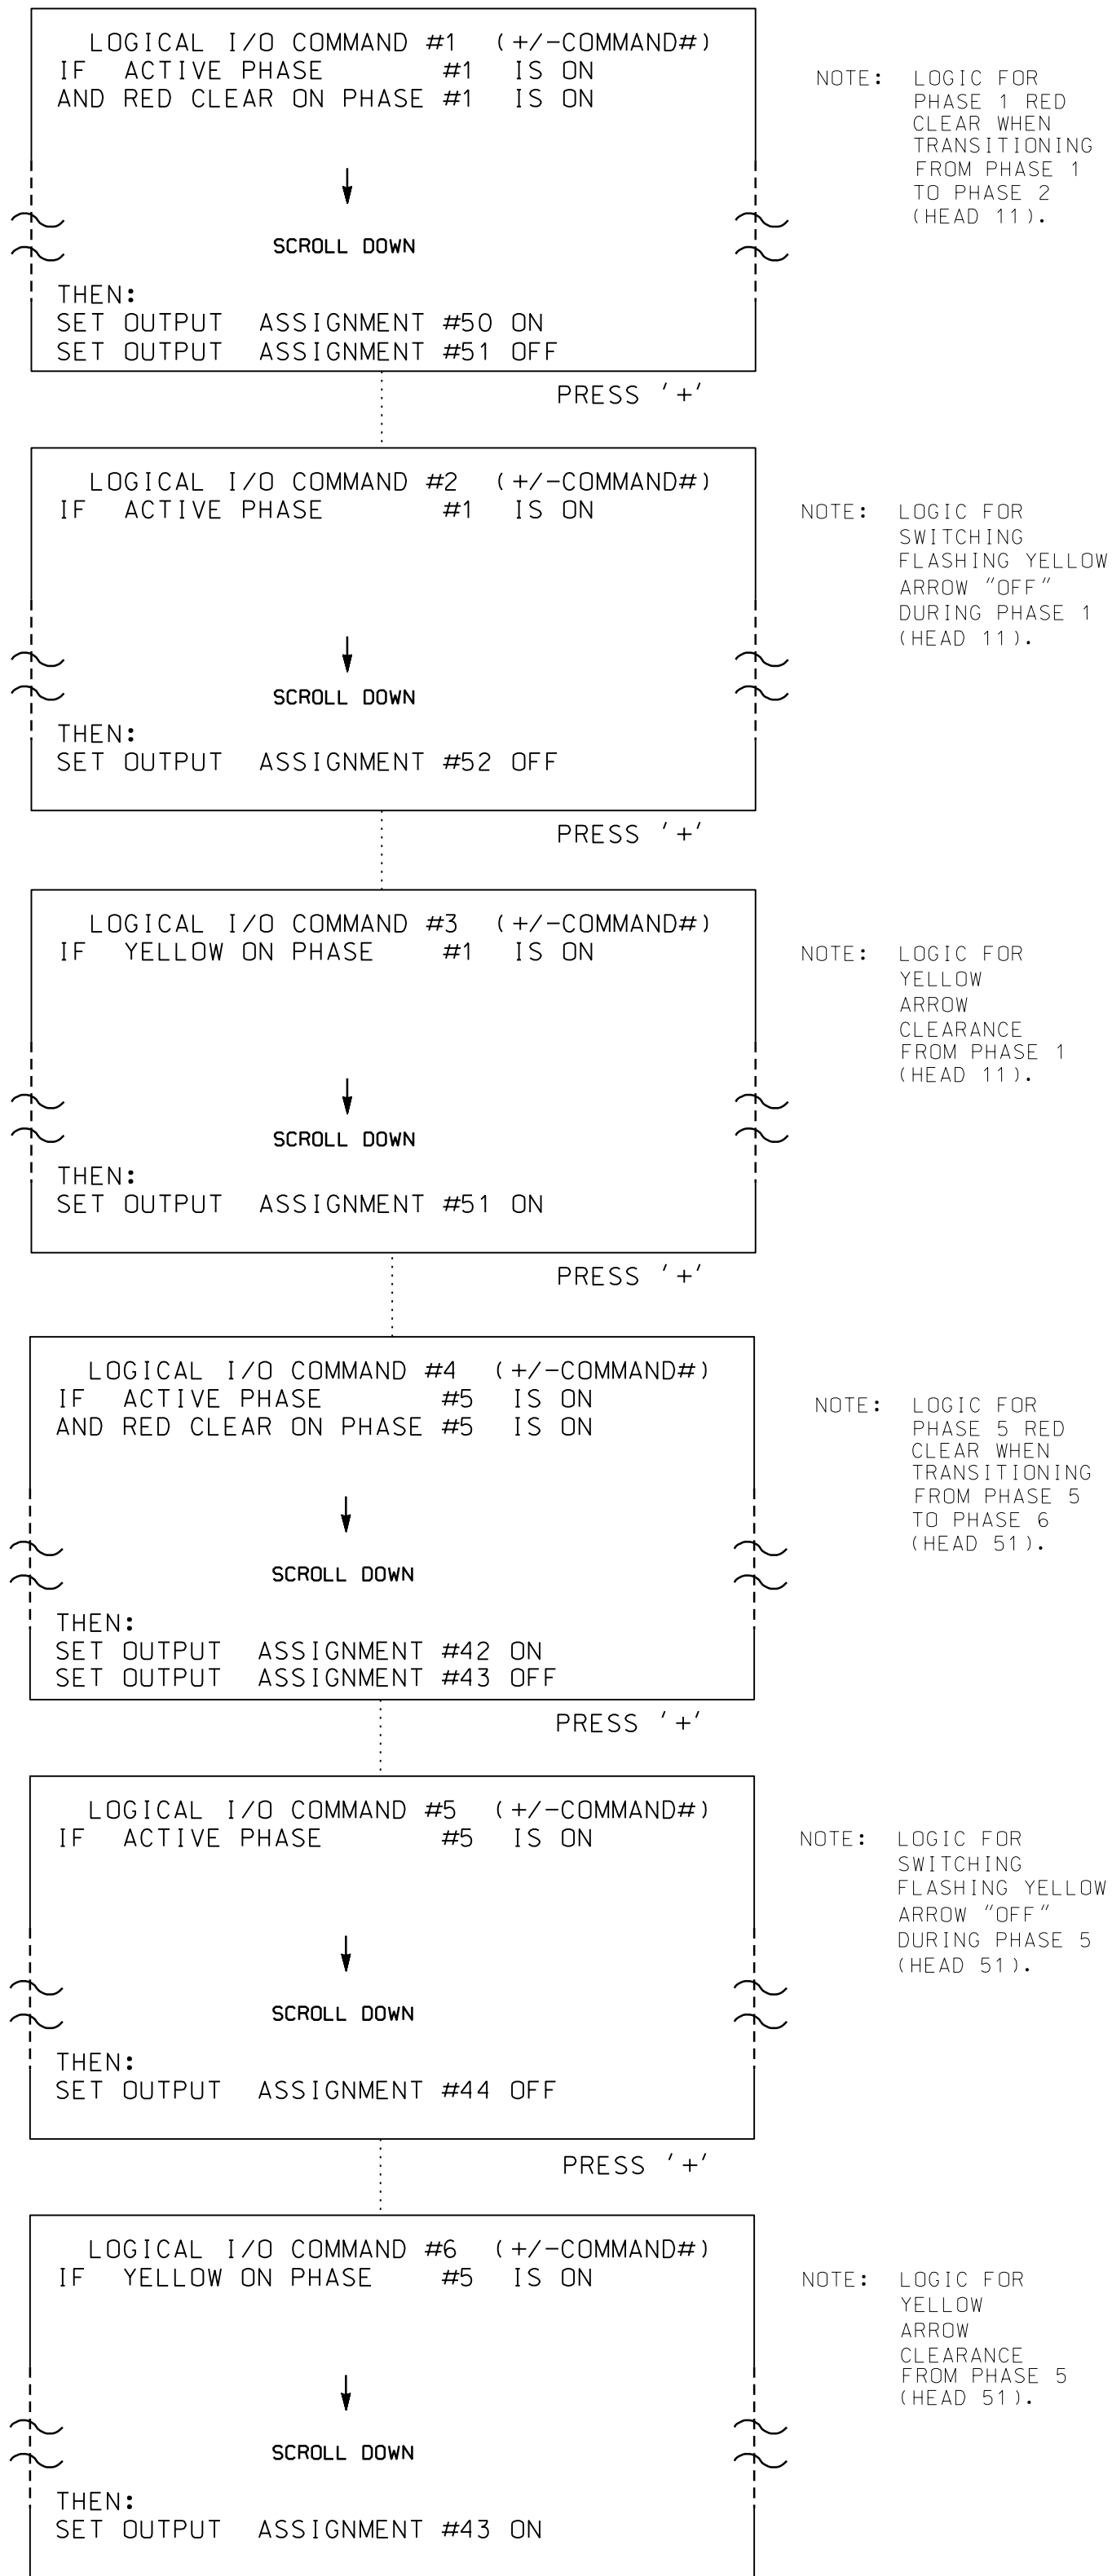


LOGIC I/O PROCESSOR PROGRAMMING COMPLETE

OUTPUT REFERENCE SCHEDULE
USE TO INTERPRET LOGIC PROCESSOR
OUTPUT 42 = Overlap C Red
OUTPUT 43 = Overlap C Yellow
OUTPUT 44 = Overlap C Green
OUTPUT 50 = Overlap A Red
OUTPUT 51 = Overlap A Yellow
OUTPUT 52 = Overlap A Green

OVERLAP PROGRAMMING DETAIL

(program controller as shown below)

FROM MAIN MENU PRESS '8' (OVERLAPS), THEN '1' (VEHICLE OVERLAP SETTINGS).

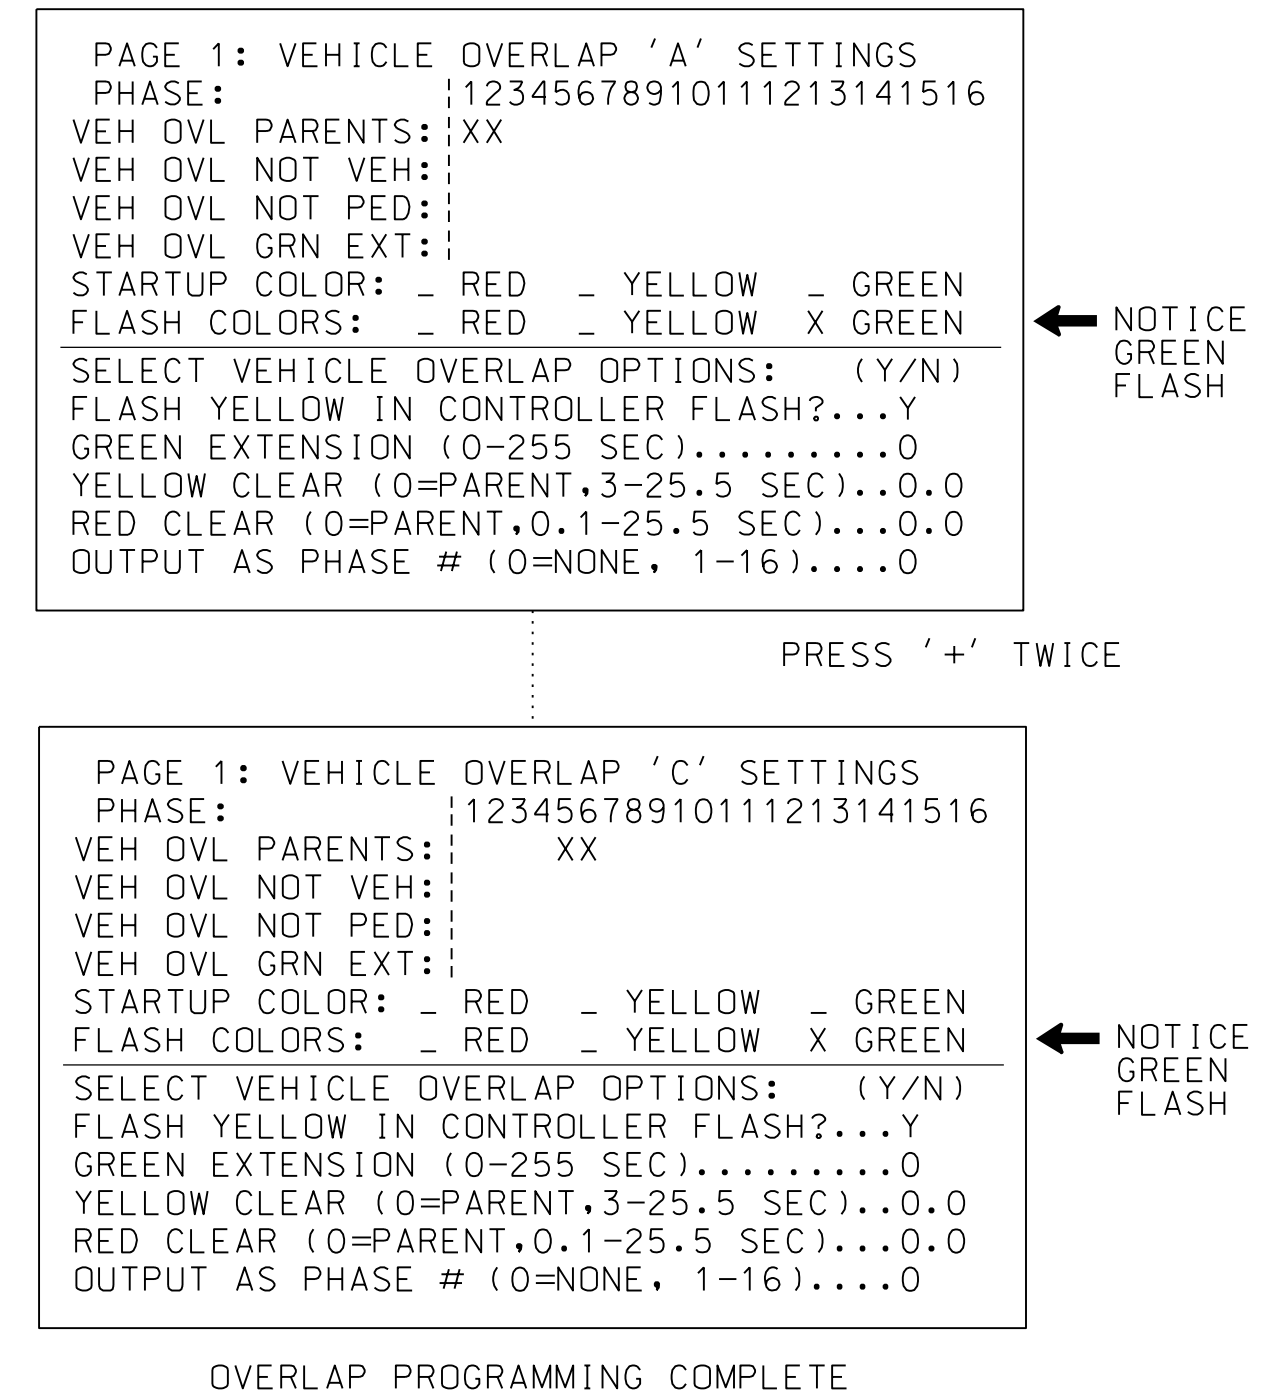

THIS ELECTRICAL DETAIL IS FOR
THE SIGNAL DESIGN: 04-0686
DESIGNED: June 2017
SEALED: 08/04/2017
REVISED: N/A

Electrical Detail - Sheet 2 of 2 - Signal Upgrade

DOCUMENT NOT CONSIDERED
FINAL UNLESS ALL
SIGNATURES COMPLETED

 8000 Regency Parkway, Suite 600 Cary, North Carolina 27518 Phone: 919-463-5488 NC License No.: F-1084 MBAKERINTL.COM	Prepared in the Offices of: Transportation Mobility and Safety Division 750 N. Greenfield Pkwy, Garner, NC 27529	US 301 (Ward Boulevard) at SR 1516 (Marlow Street)/ Fikewood Shopping Center Division 4 Wilson County Wilson	SEAL SEAL 038970 K. M. CORY ENGINEER
	PLAN DATE: June 2017 REVIEWED BY: W M RuhSAM PREPARED BY: K M Cory REVIEWED BY:		REVISIONS INIT. DATE _____ _____ _____
DocuSigned by: Kelly M Cory 8/4/2017			SIGNATURE DATE _____ _____ _____ _____
SIG. INVENTORY NO. 04-0686			

04-AUG-2017 11:01
 X:\PROJ\FACTS\US_301\TTC\off\esign\signal\mku-5935\SIG_06.dgn
 KMCOR7 AT NDR\KMCOR7