


5/14/99

DOCUMENT NOT CONSIDERED FINAL
UNTIL ALL SIGNATURES ARE COMPLETED

PROJECT REFERENCE NO.	U-5935	SHEET NO.	UC-8
DESIGNED BY:			
DRAWN BY:			
CHECKED BY:			
APPROVED BY:			
REVISED:			
NORTH CAROLINA DEPARTMENT OF TRANSPORTATION UTILITIES ENGINEERING SECTION PHONE: (919) 707-6690 FAX: (919) 250-4151		8/4/2017 UTILITY CONSTRUCTION PLANS ONLY	

UTILITY CONSTRUCTION

Michael Baker Engineering, Inc.
 8000 Research Pkwy
 Suite 600
 Cary, NC 27518
 INTERNATIONAL NC License: P-1084

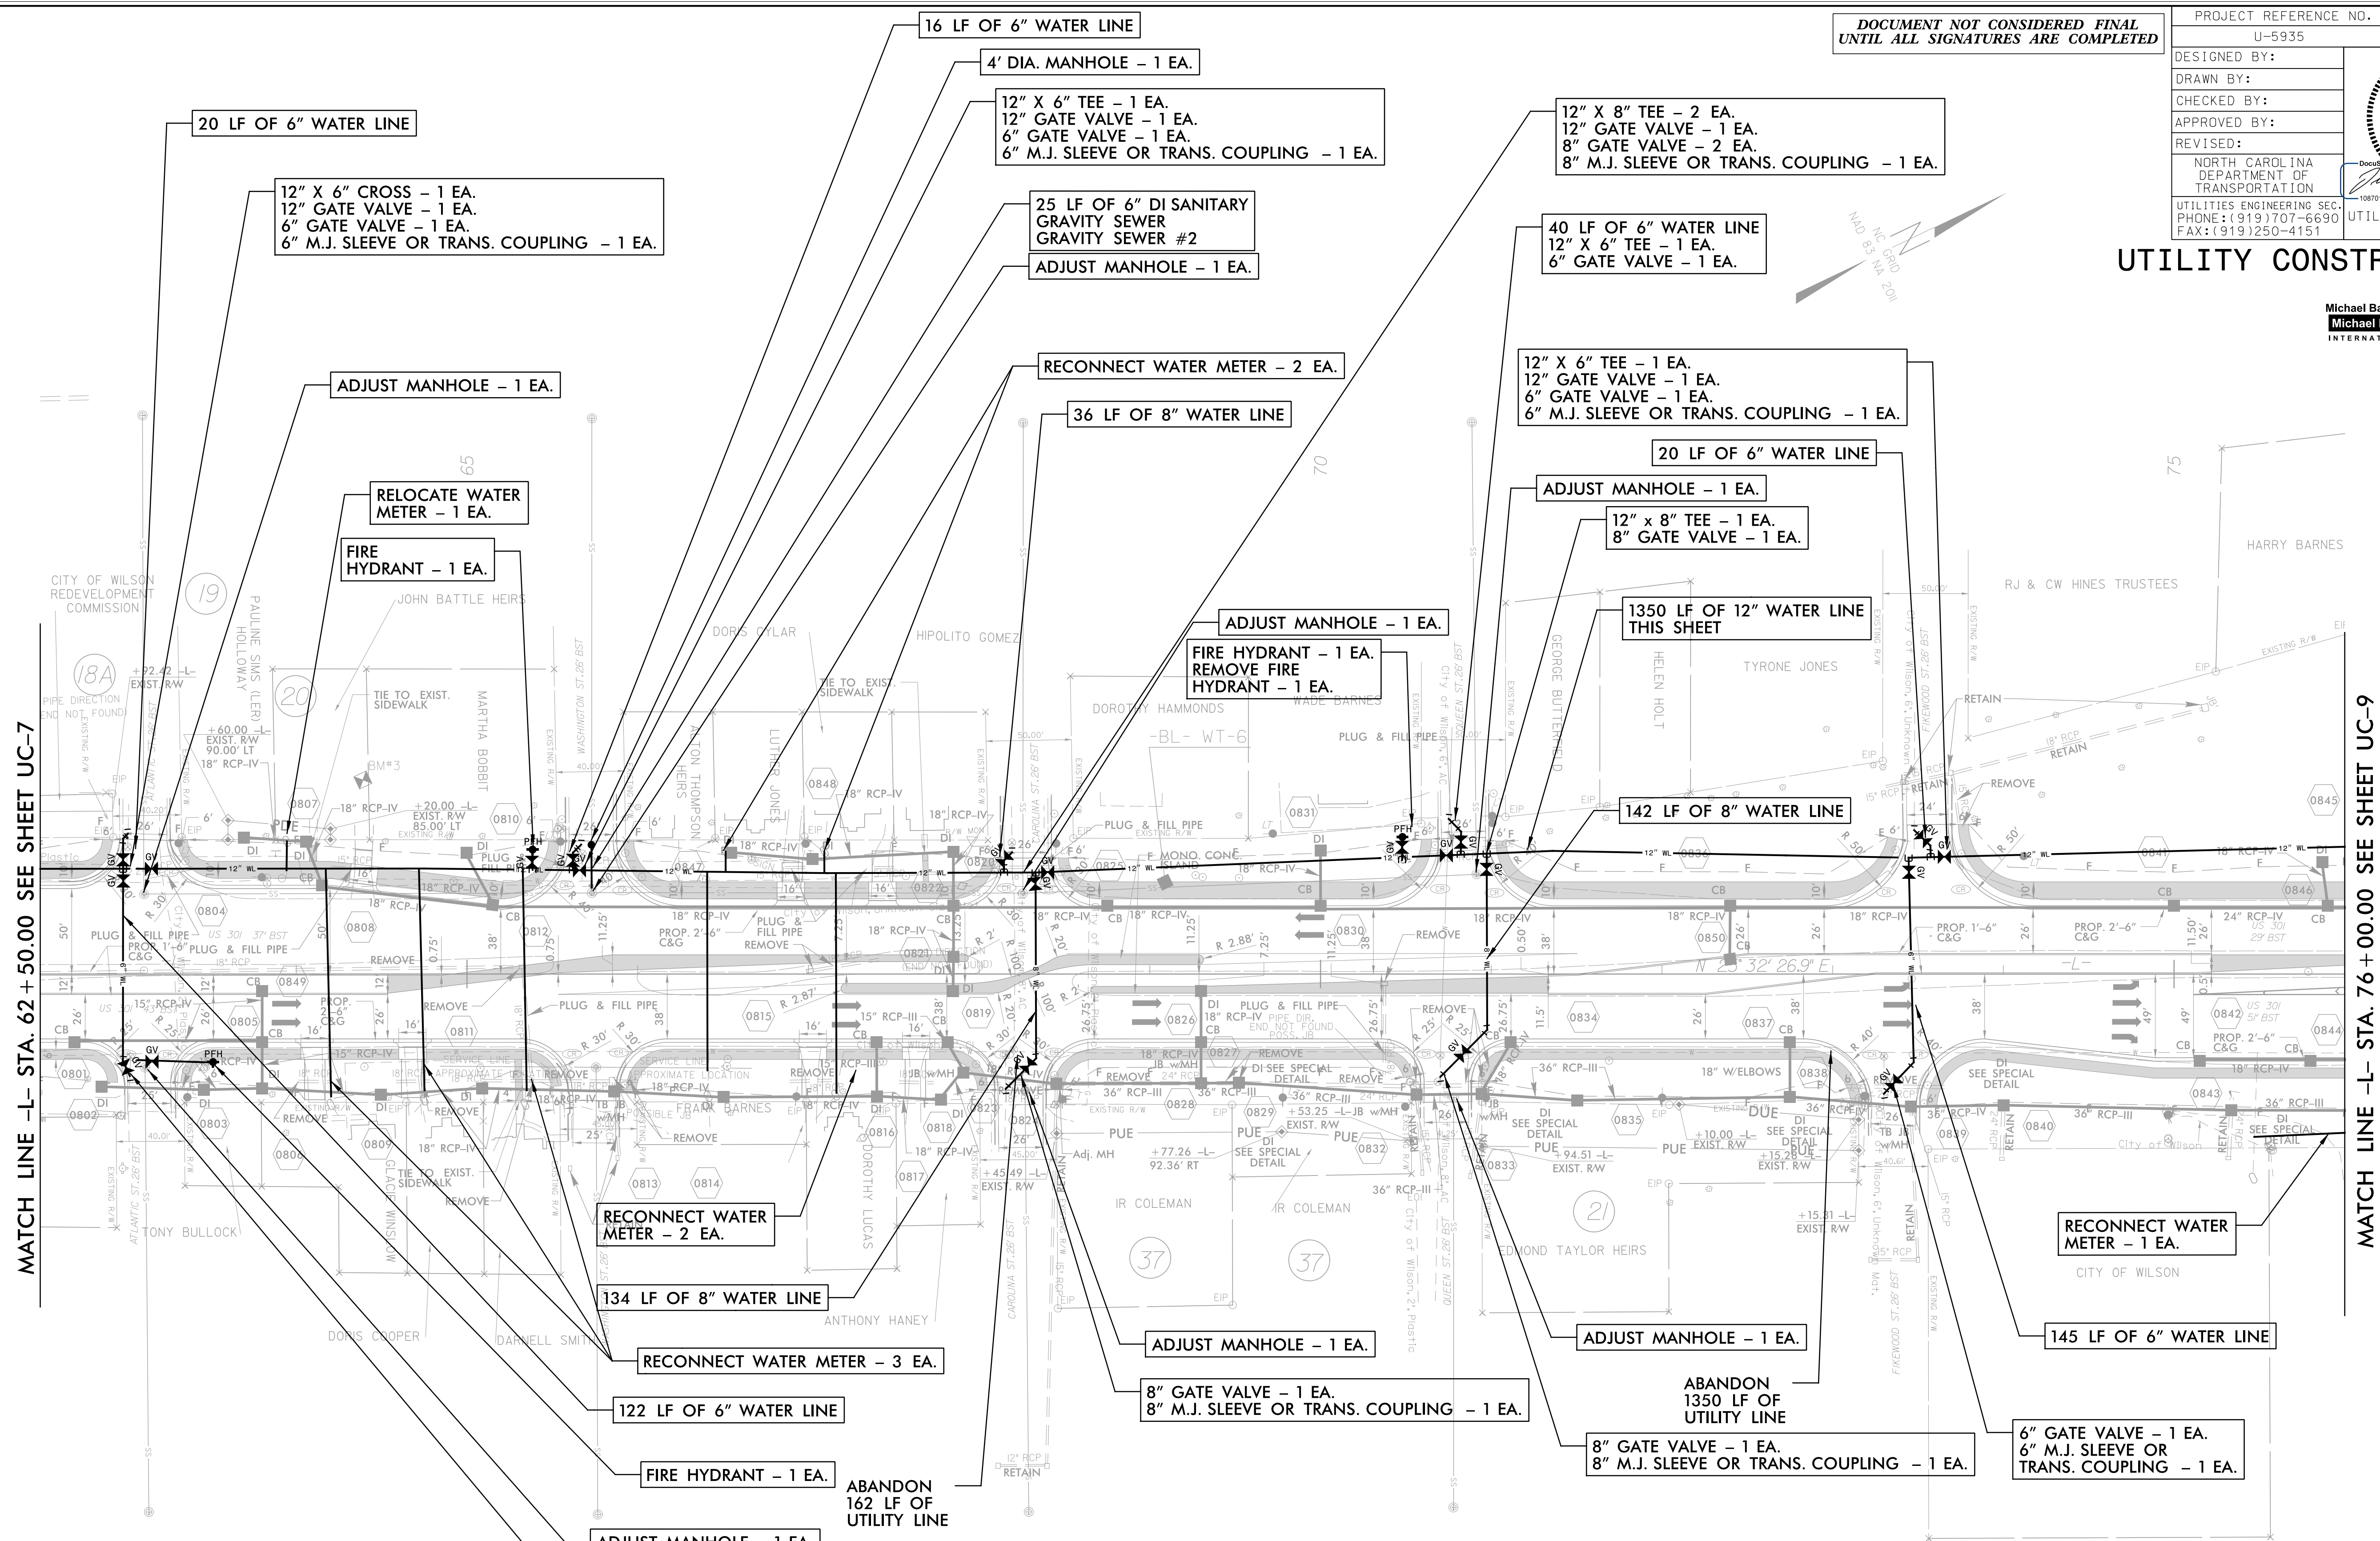

MATCH LINE -L- STA. 62 + 50.00 SEE SHEET UC-7

MATCH LINE -L- STA. 76 + 00.00 SEE SHEET UC-9

THE ESTIMATED QUANTITY OF DUCTILE IRON WATER PIPE FITTINGS ON THIS PLAN SHEET IS 4764 POUNDS. THE ACTUAL QUANTITY AND TYPE OF FITTINGS WILL VARY BASED ON THE ACTUAL FIELD CONDITIONS.

THE ESTIMATED QUANTITY OF RESTRAINED JOINT WATER PIPE FOR THIS PLAN SHEET IS:
 6" - 218 LF
 8" - 312 LF
 12" - 1160 LF

THE ACTUAL QUANTITY WILL VARY BASED ON FIELD CONDITIONS. SEE SHEET UC-3E FOR LENGTHS FOR FITTINGS.

8/4/2017 10:50:10 PV 1935 UC_SHT_08.dgn
 USER: todd.buckner