


PROJECT REFERENCE NO.	SHEET NO.
U-5935	UC-12
DESIGNED BY:	
DRAWN BY:	
CHECKED BY:	
APPROVED BY:	
REVISED:	
NORTH CAROLINA DEPARTMENT OF TRANSPORTATION UTILITIES ENGINEERING SEC. PHONE: (919) 707-6690 FAX: (919) 250-4151	
UTILITY CONSTRUCTION PLANS ONLY	


**UTILITY CONSTRUCTION**

Michael Baker Engineering, Inc.  
 Michael Baker International  
 DOCUMENT NOT CONSIDERED FINAL UNTIL ALL SIGNATURES ARE COMPLETED

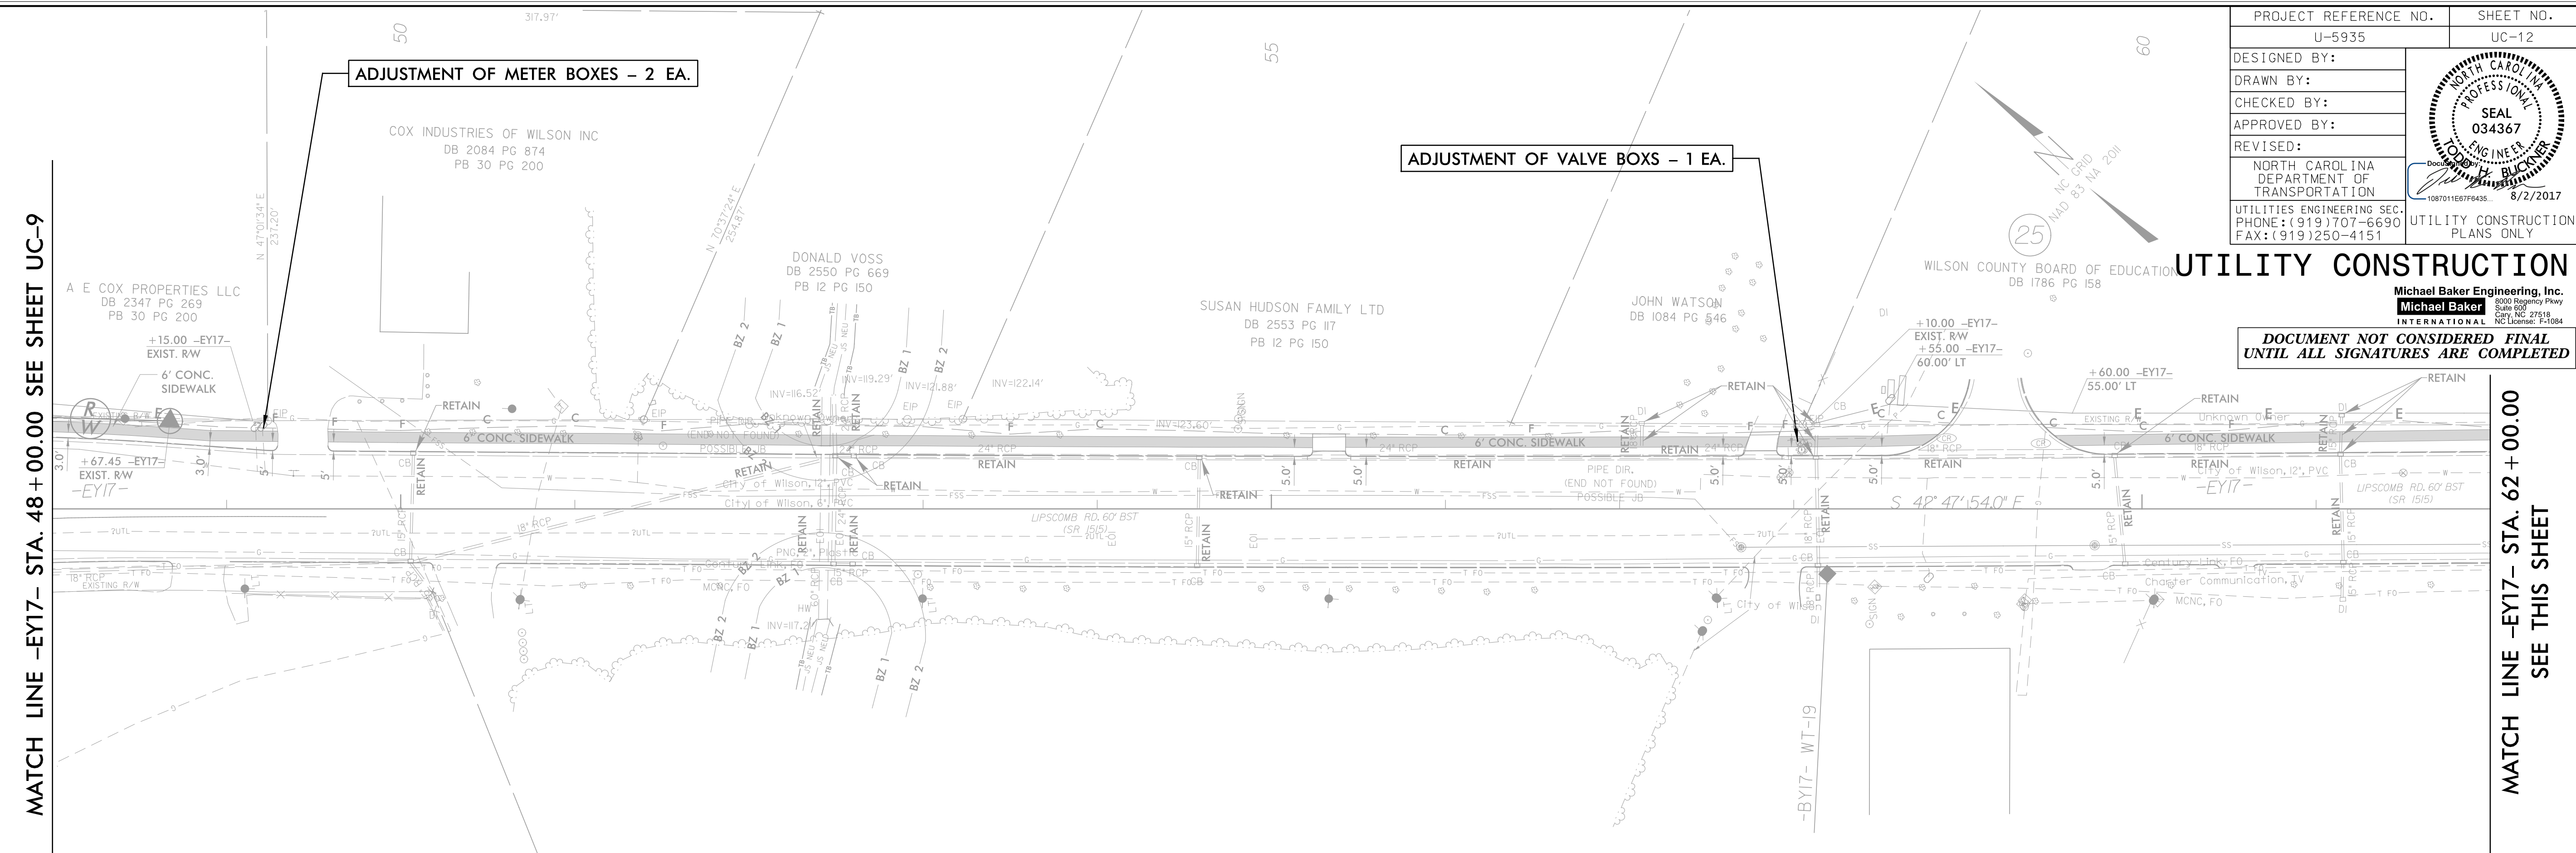

MATCH LINE -EY17- STA. 48 + 00.00 SEE SHEET UC-9

MATCH LINE -EY17- STA. 62 + 00.00 SEE THIS SHEET

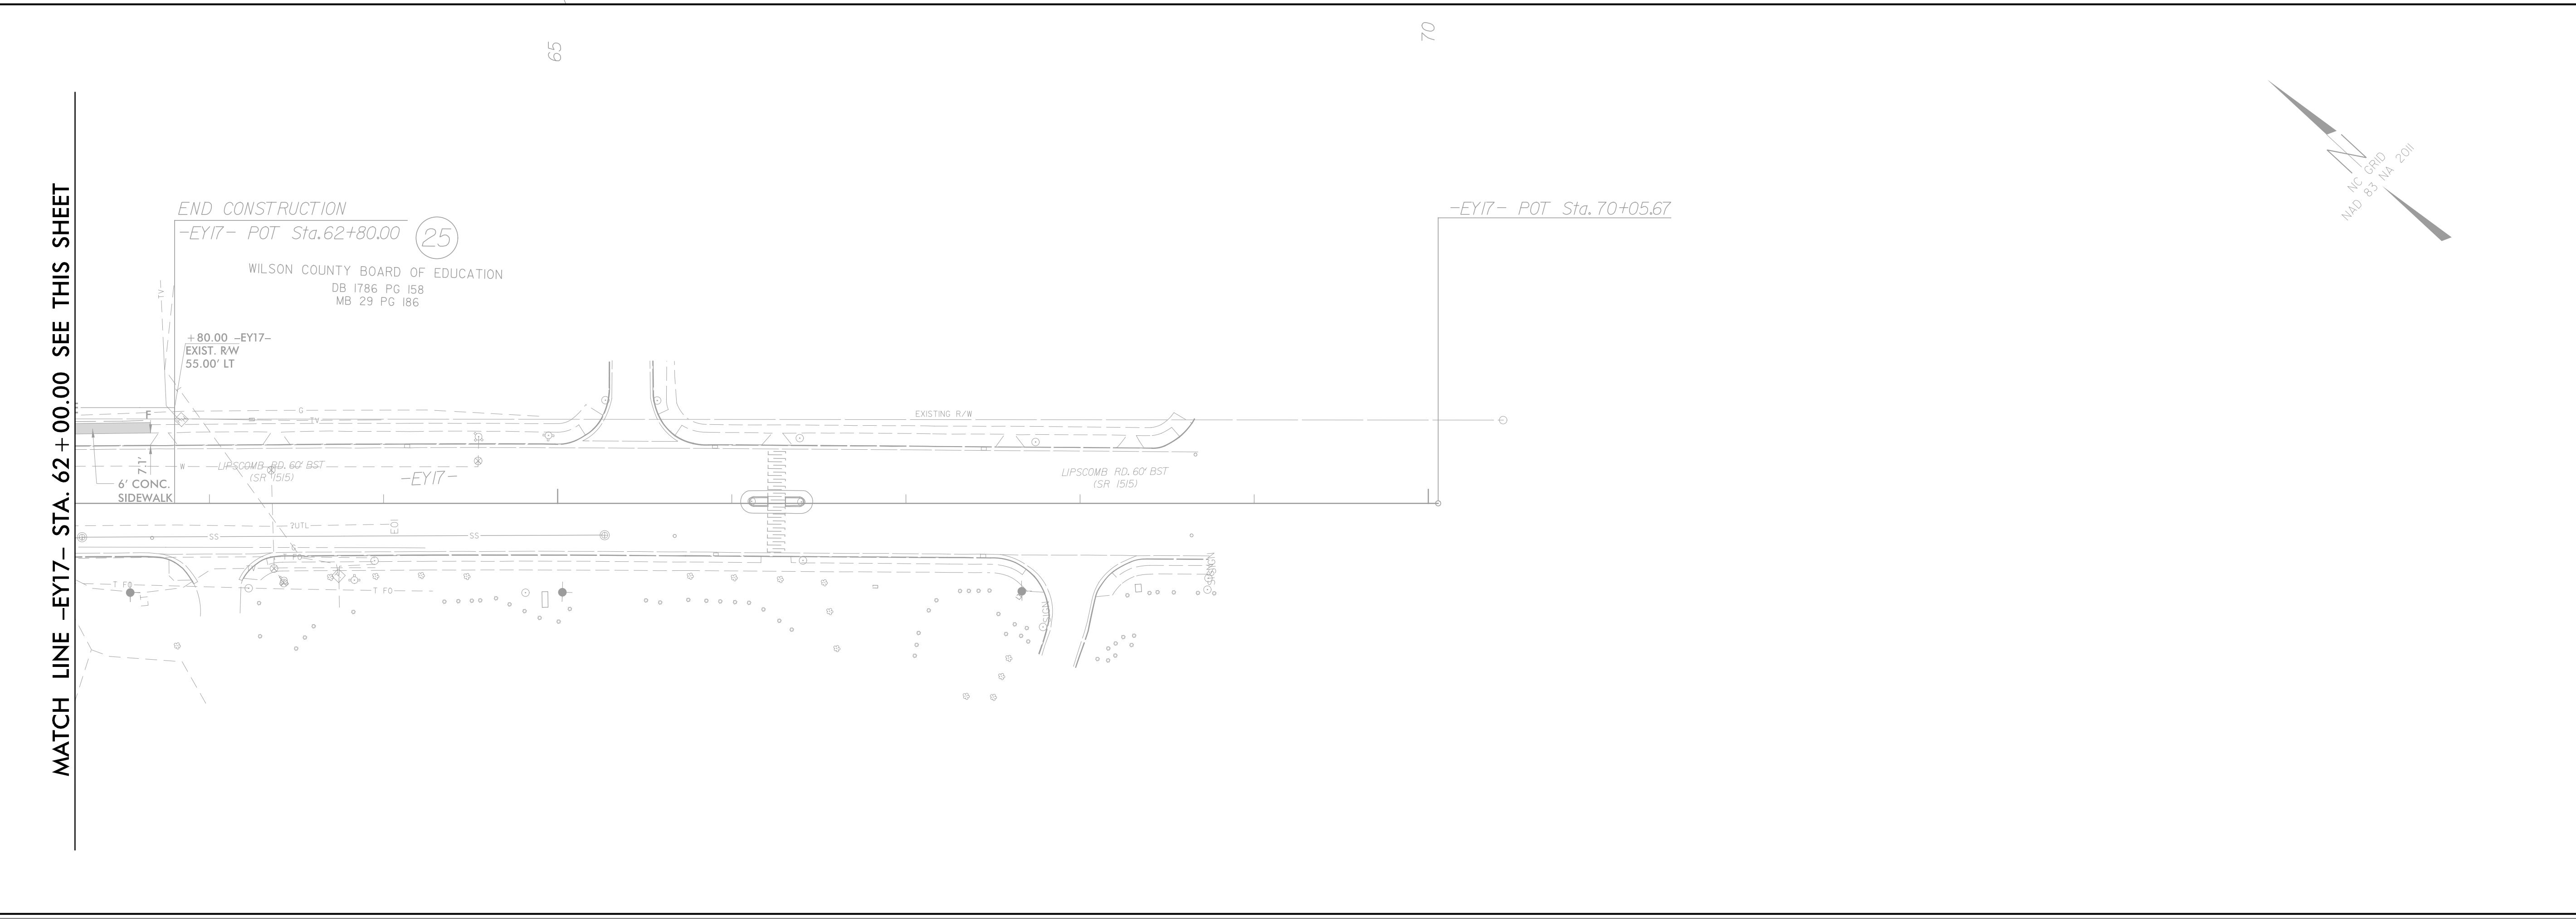

MATCH LINE -EY17- STA. 62 + 00.00 SEE THIS SHEET

8/2/2017 14:29:17 PM U-5935-UC-SHT-12.dgn  
 USER: todd.buckner