

748


DOCUMENT NOT CONSIDERED FINAL
UNTIL ALL SIGNATURES ARE COMPLETED

PROJECT REFERENCE NO.	UC-14
U-5935	UC-14
DESIGNED BY:	
DRAWN BY:	
CHECKED BY:	
APPROVED BY:	
REVISED:	
NORTH CAROLINA DEPARTMENT OF TRANSPORTATION	
UTILITIES ENGINEERING SEC. PHONE: (919) 707-6690 FAX: (919) 250-4151	




UTILITY CONSTRUCTION

Michael Baker Engineering, Inc.
Michael Baker INTERNATIONAL

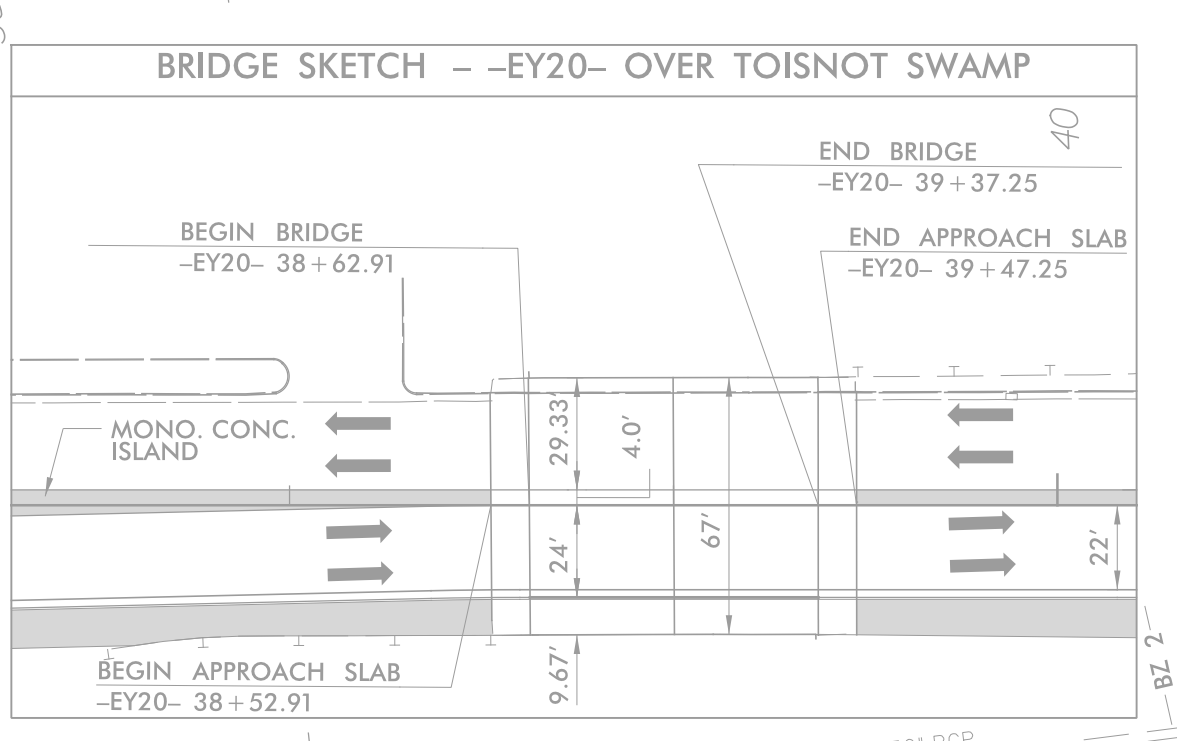

MATCH LINE -EY20- STA. 32 + 50.00
SEE SHEET UC-13

MATCH LINE -EY20- STA. 45 + 50.00 -
SEE THIS SHEET

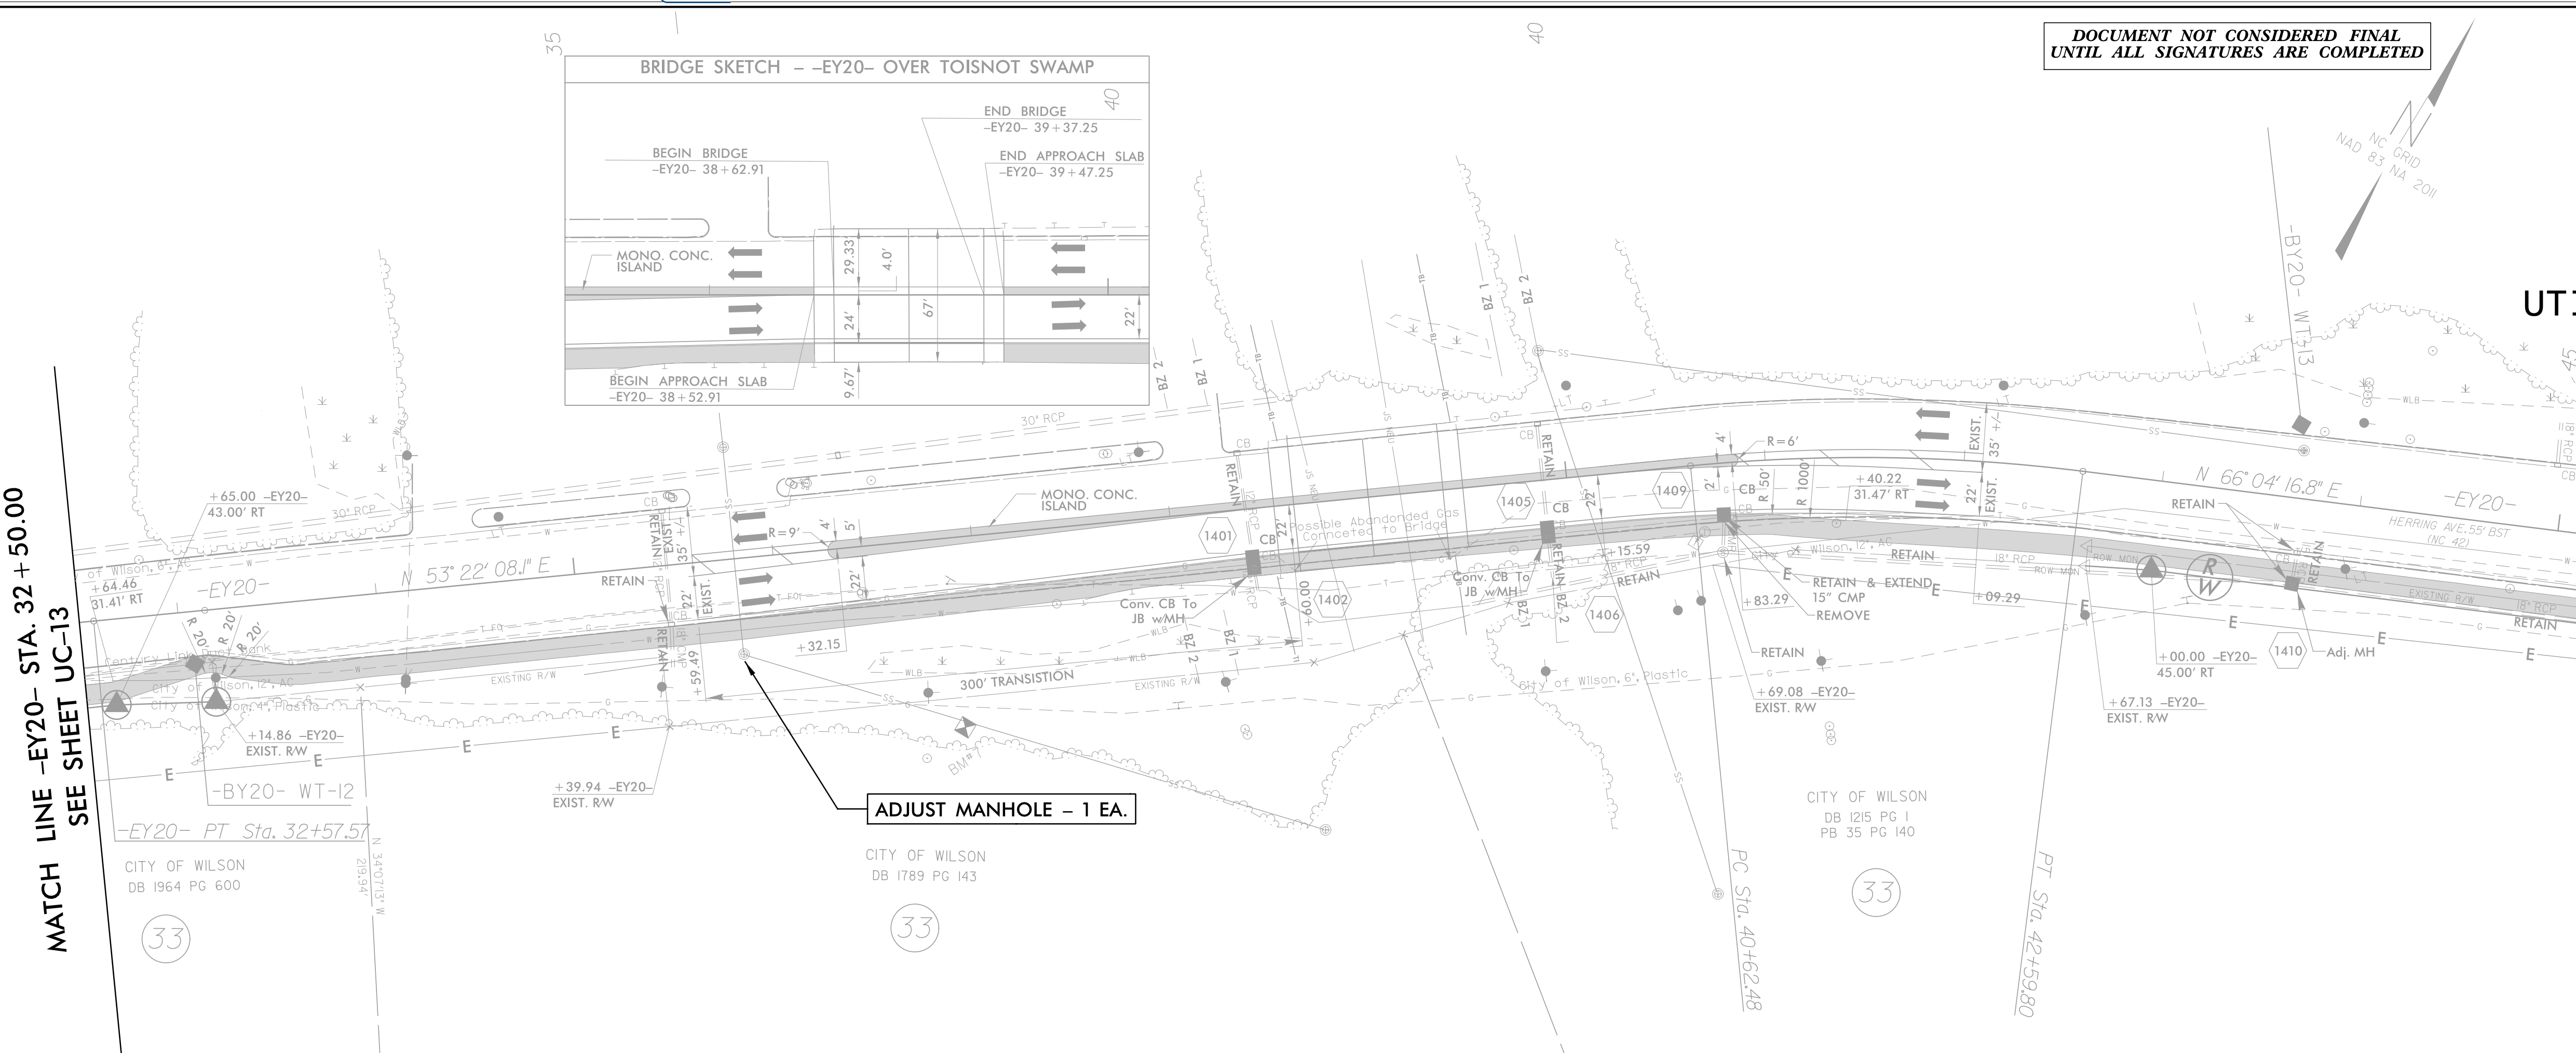

MATCH LINE -EY20- STA. 45 + 50.00 -
SEE THIS SHEET

END CONSTRUCTION
-EY20- POC Sta. 57+08.48

-EY20-
 PI Sta 52+82.18
 $\Delta = 10^{\circ}00'00.0''$ (RT)
 $D = 2^{\circ}09'26.5''$
 $L = 463.53'$
 $T = 232.36'$
 $R = 2,655.84'$

-EY20-
 PI Sta 58+77.99
 $\Delta = 20^{\circ}06'31.9''$ (RT)
 $D = 2^{\circ}47'09.7''$
 $L = 721.77'$
 $T = 364.64'$
 $R = 2,056.53'$

☆ = REVISED SIGNAL

8/2/2017 12:38 PM U:\5935\UC_SHT_14.dgn
USER: todd.buckner