

5/28/19


DOCUMENT NOT CONSIDERED FINAL
UNLESS ALL SIGNATURES COMPLETED

Michael Baker Engineering, Inc.
Michael Baker INTERNATIONAL

PROJECT REFERENCE NO.
U-5935

SHEET NO.
UC-15

DESIGNED BY:
DRAWN BY:
CHECKED BY:
APPROVED BY:
REVISED:

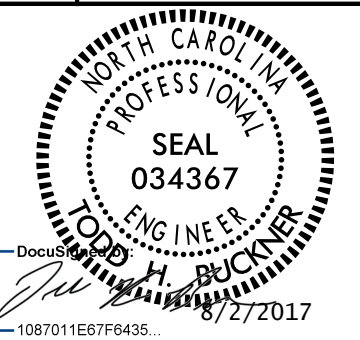


NORTH CAROLINA
DEPARTMENT OF
TRANSPORTATION

UTILITIES ENGINEERING SEC.
PHONE: (919) 707-6690
FAX: (919) 250-4151


UTILITY CONSTRUCTION
PLANS ONLY

UTILITY CONSTRUCTION

12" WATER LINE

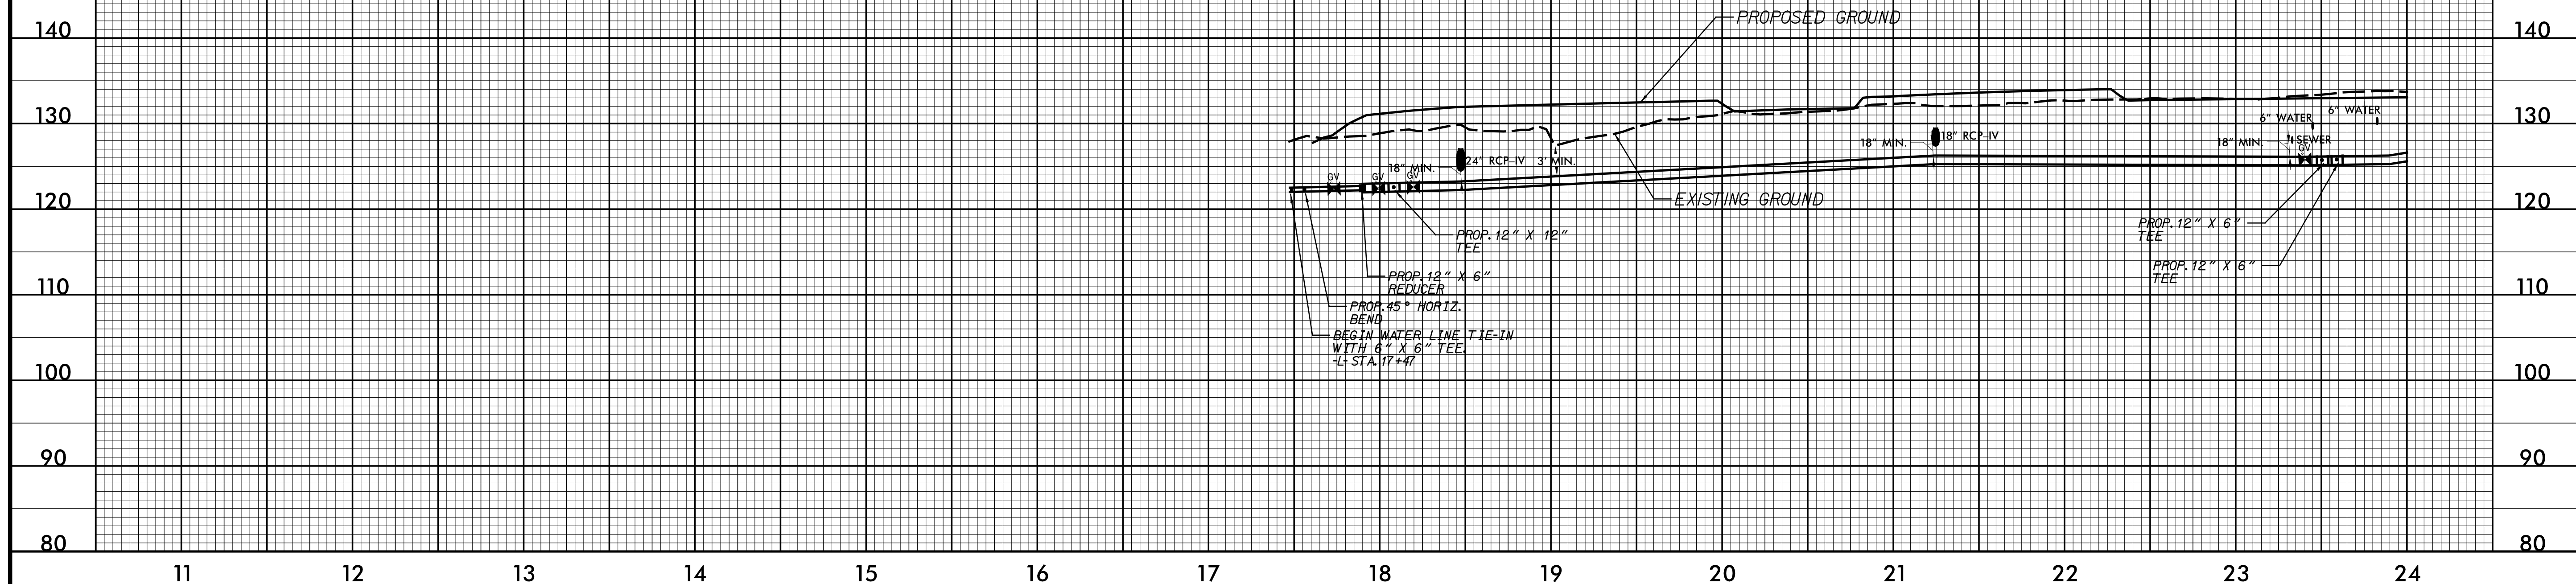

12" WATER LINE

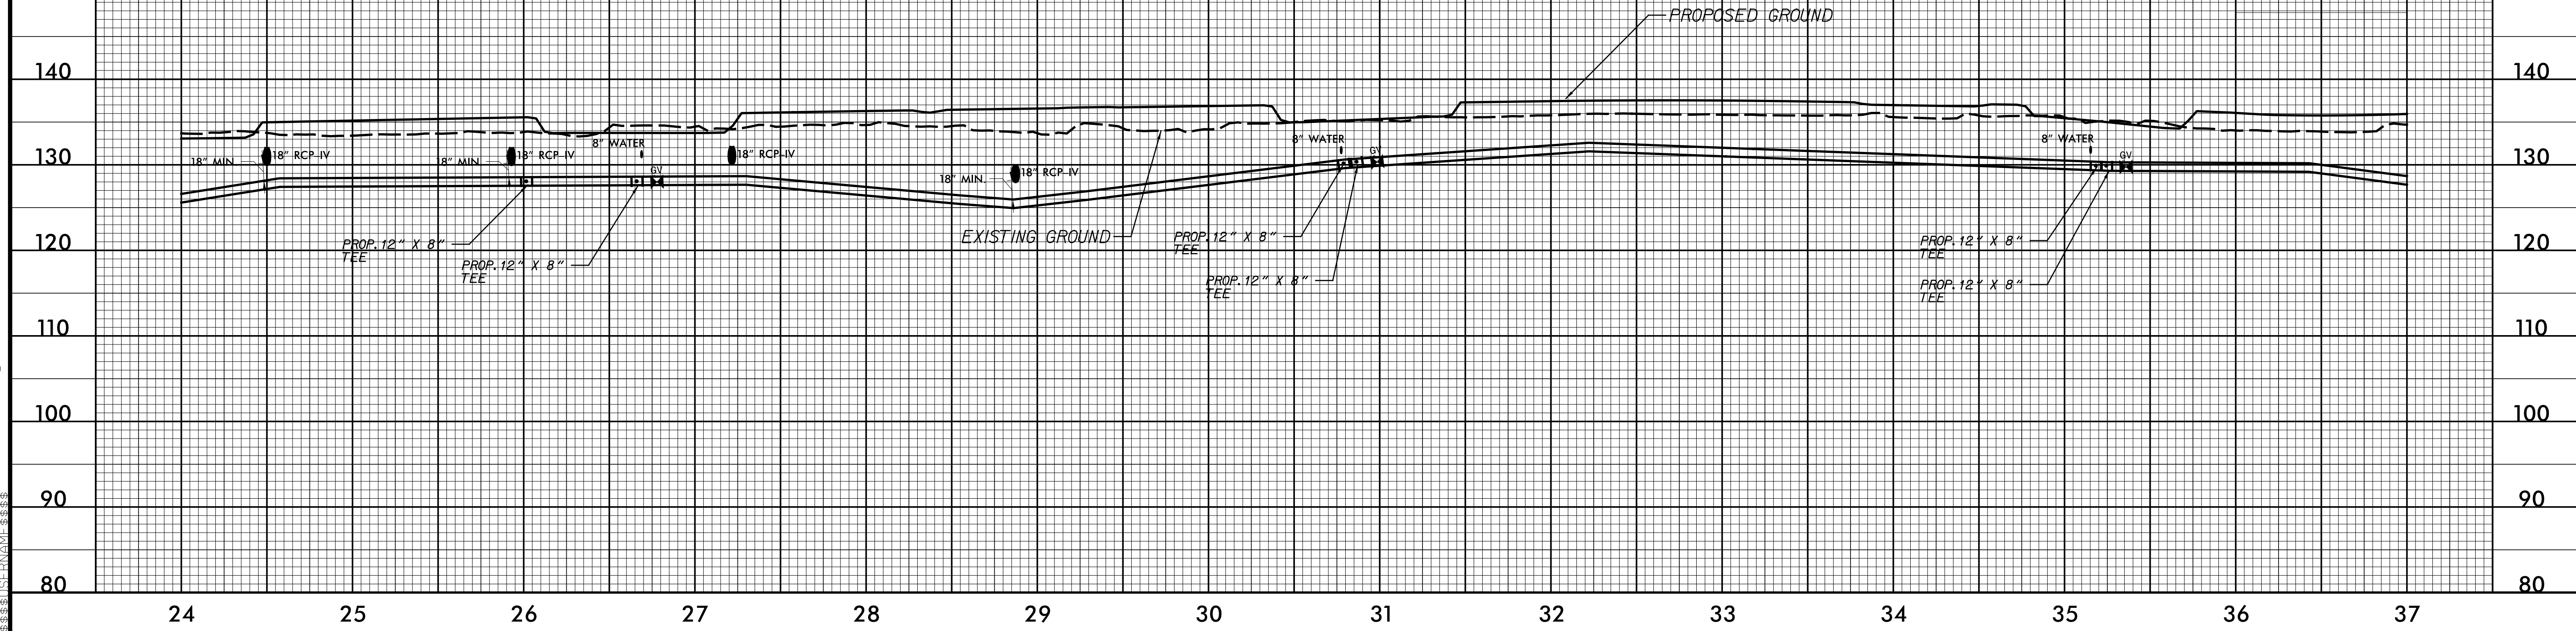

UC-AUG-2017 13:28 UC-PFL-SHTS.dgn