


UTILITIES SHOWN TO REMAIN SHOULD BE PROTECTED AND SIDEWALKS TO BE FIELD ADJUSTED AS NECESSARY, COORDINATE WITH ENGINEER

UTILITIES BY OTHERS

NOTE:
ALL UTILITY WORK SHOWN ON THIS SHEET WILL BE DONE BY OTHERS. NO PAYMENT WILL BE MADE TO THE CONTRACTOR FOR UTILITY WORK SHOWN ON THIS SHEET.

Michael Baker Engineering, Inc. 1000 Republic Plaza Suite 100 Cary, NC 27518 Phone: (919) 557-9929 Fax: (919) 557-9929 F-1084	
--	---

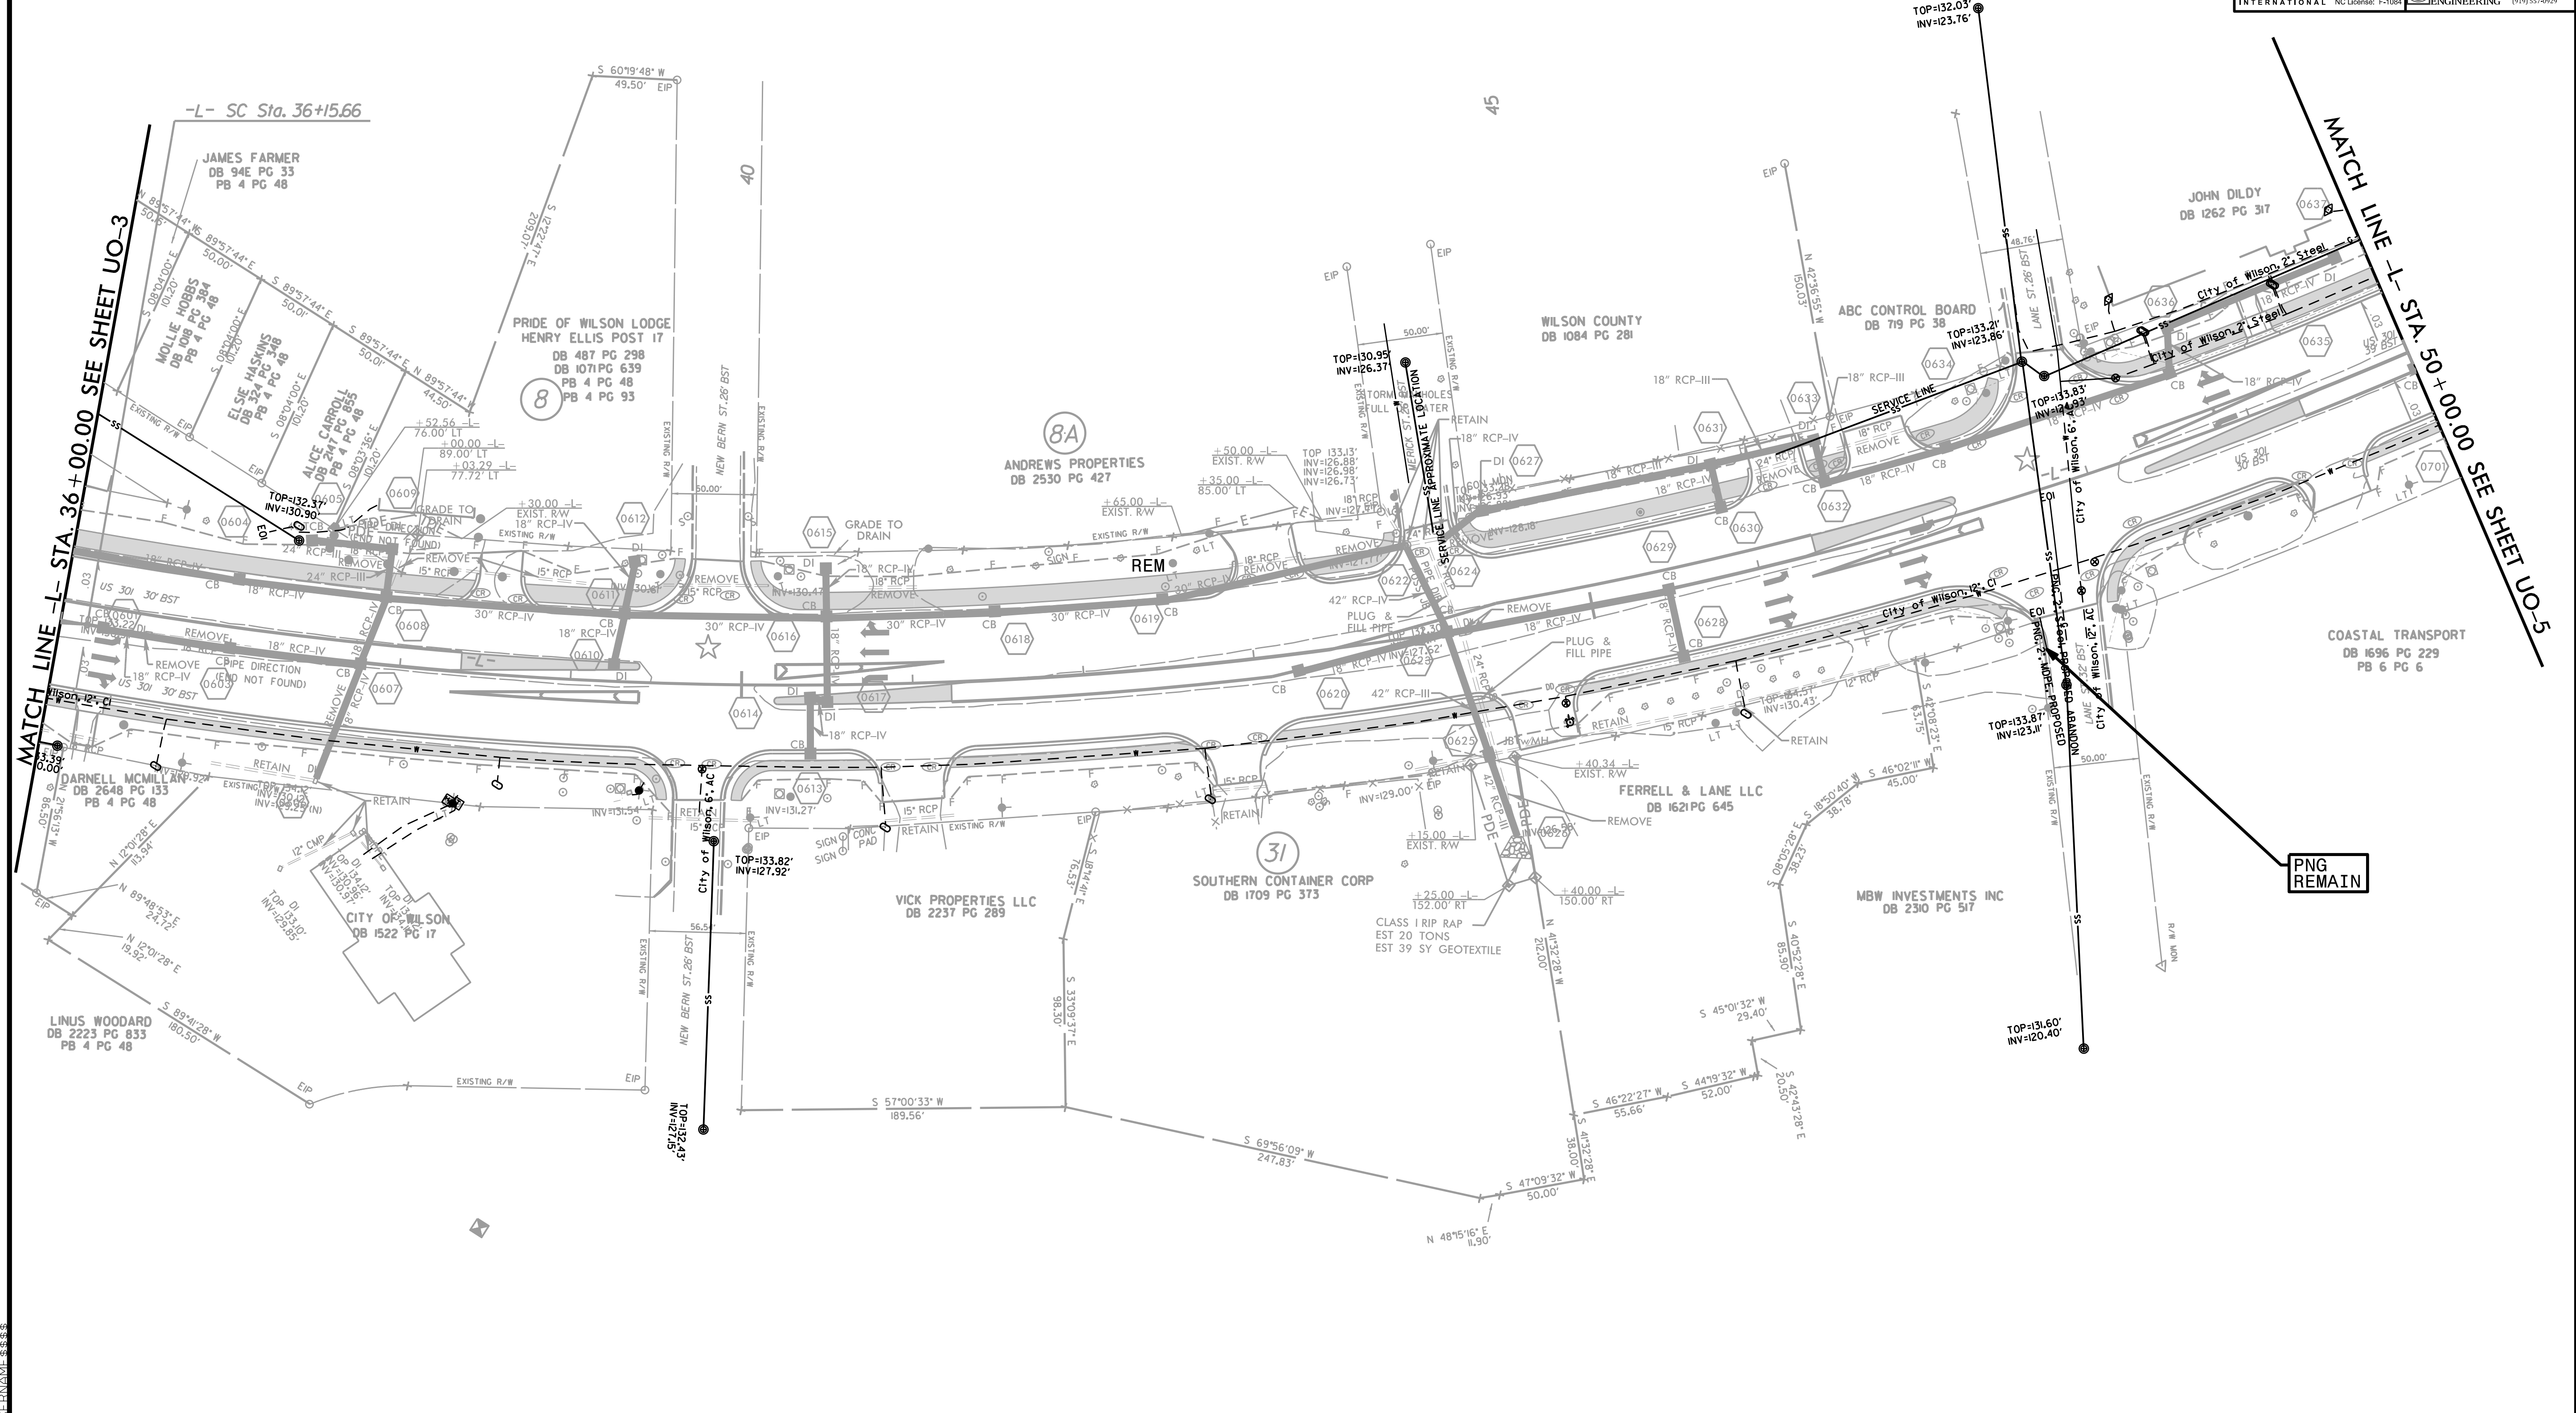

PNG
REMAIN

☆ = REVISED SIGNAL

FOR -L- PROFILE SEE SHEETS 16 & 17

5/14/2019