


UTILITIES BY OTHERS

NOTE:
 ALL UTILITY WORK SHOWN ON THIS SHEET WILL BE DONE BY OTHERS. NO PAYMENT WILL BE MADE TO THE CONTRACTOR FOR UTILITY WORK SHOWN ON THIS SHEET.



5/14/99

UTILITIES SHOWN TO REMAIN SHOULD BE PROTECTED AND SIDEWALKS TO BE FIELD ADJUSTED AS NECESSARY, COORDINATE WITH ENGINEER

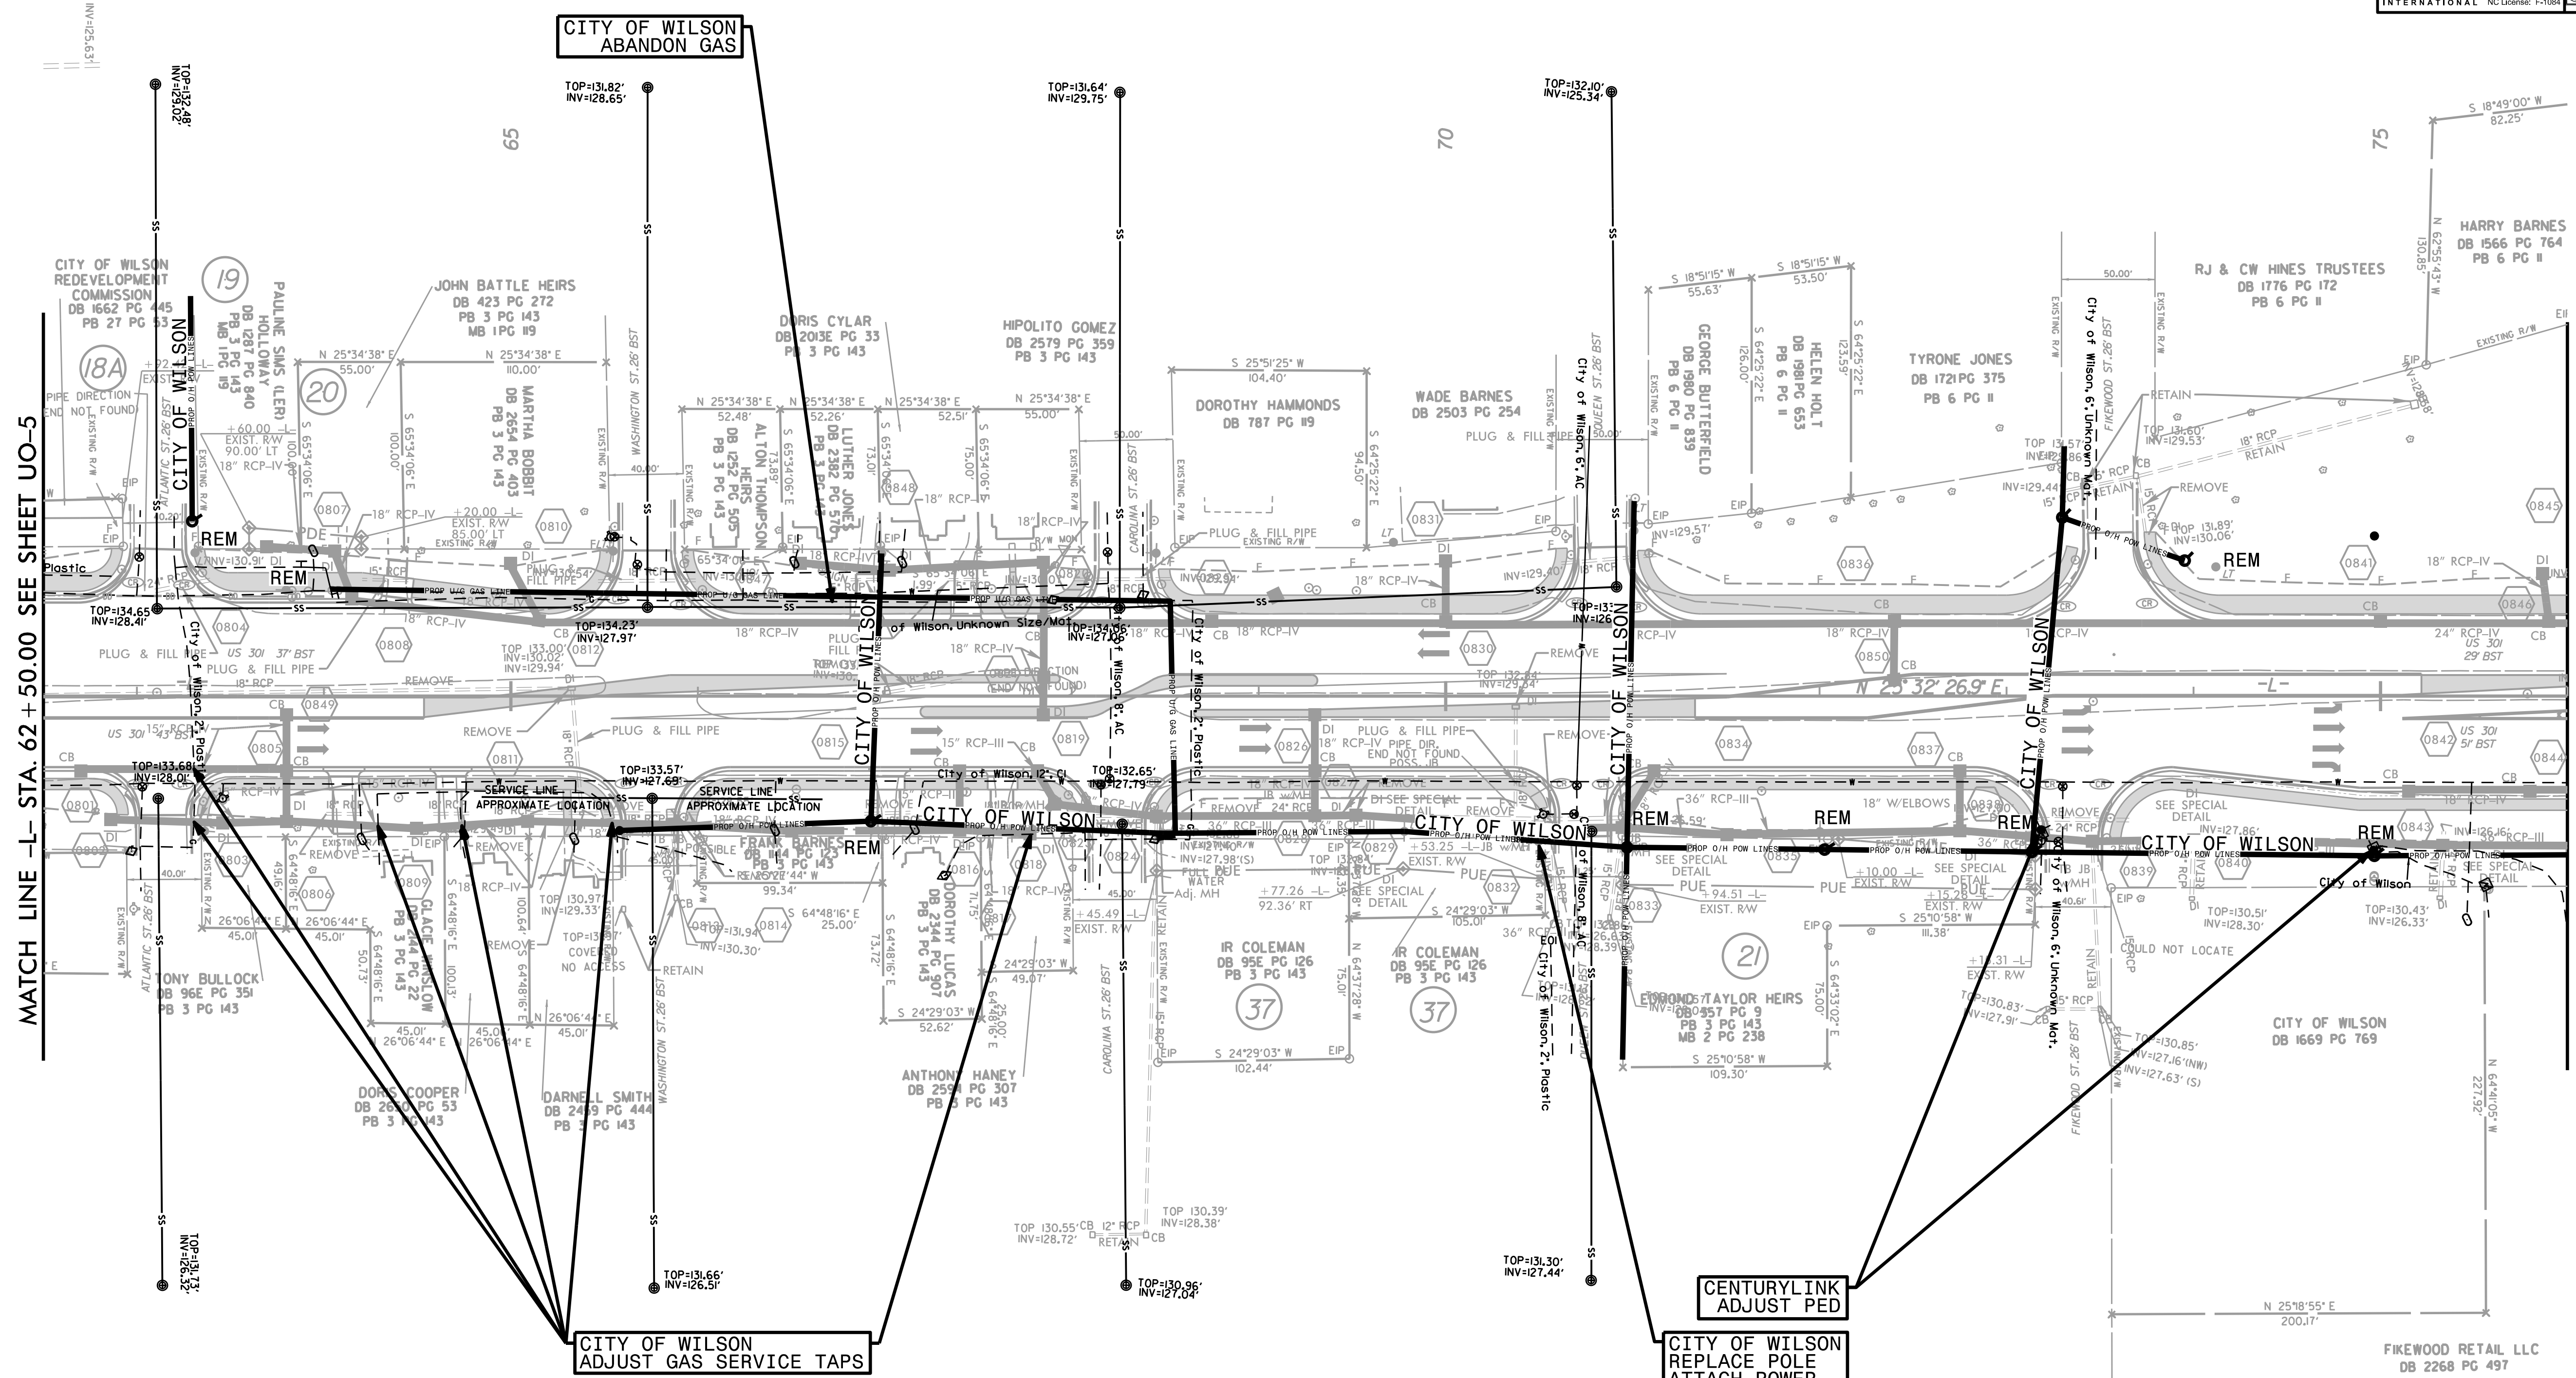

MATCH LINE -L- STA. 62+50.00 SEE SHEET UO-5

MATCH LINE -L- STA. 76+00.00 SEE SHEET UO-7

CITY OF WILSON
 ABANDON GAS

CITY OF WILSON
 ADJUST GAS SERVICE TAPS

CENTURYLINK
 ADJUST PED

CITY OF WILSON
 REPLACE POLE
 ATTACH POWER