


UTILITIES BY OTHERS

UTILITIES SHOWN TO REMAIN SHOULD BE PROTECTED AND SIDEWALKS TO BE FIELD ADJUSTED AS NECESSARY, COORDINATE WITH ENGINEER

NOTE:
ALL UTILITY WORK SHOWN ON THIS SHEET WILL BE DONE BY OTHERS. NO PAYMENT WILL BE MADE TO THE CONTRACTOR FOR UTILITY WORK SHOWN ON THIS SHEET.

Michael Baker Engineering, Inc.
Michael Baker INTERNATIONAL

ECOLOGICAL ENGINEERING

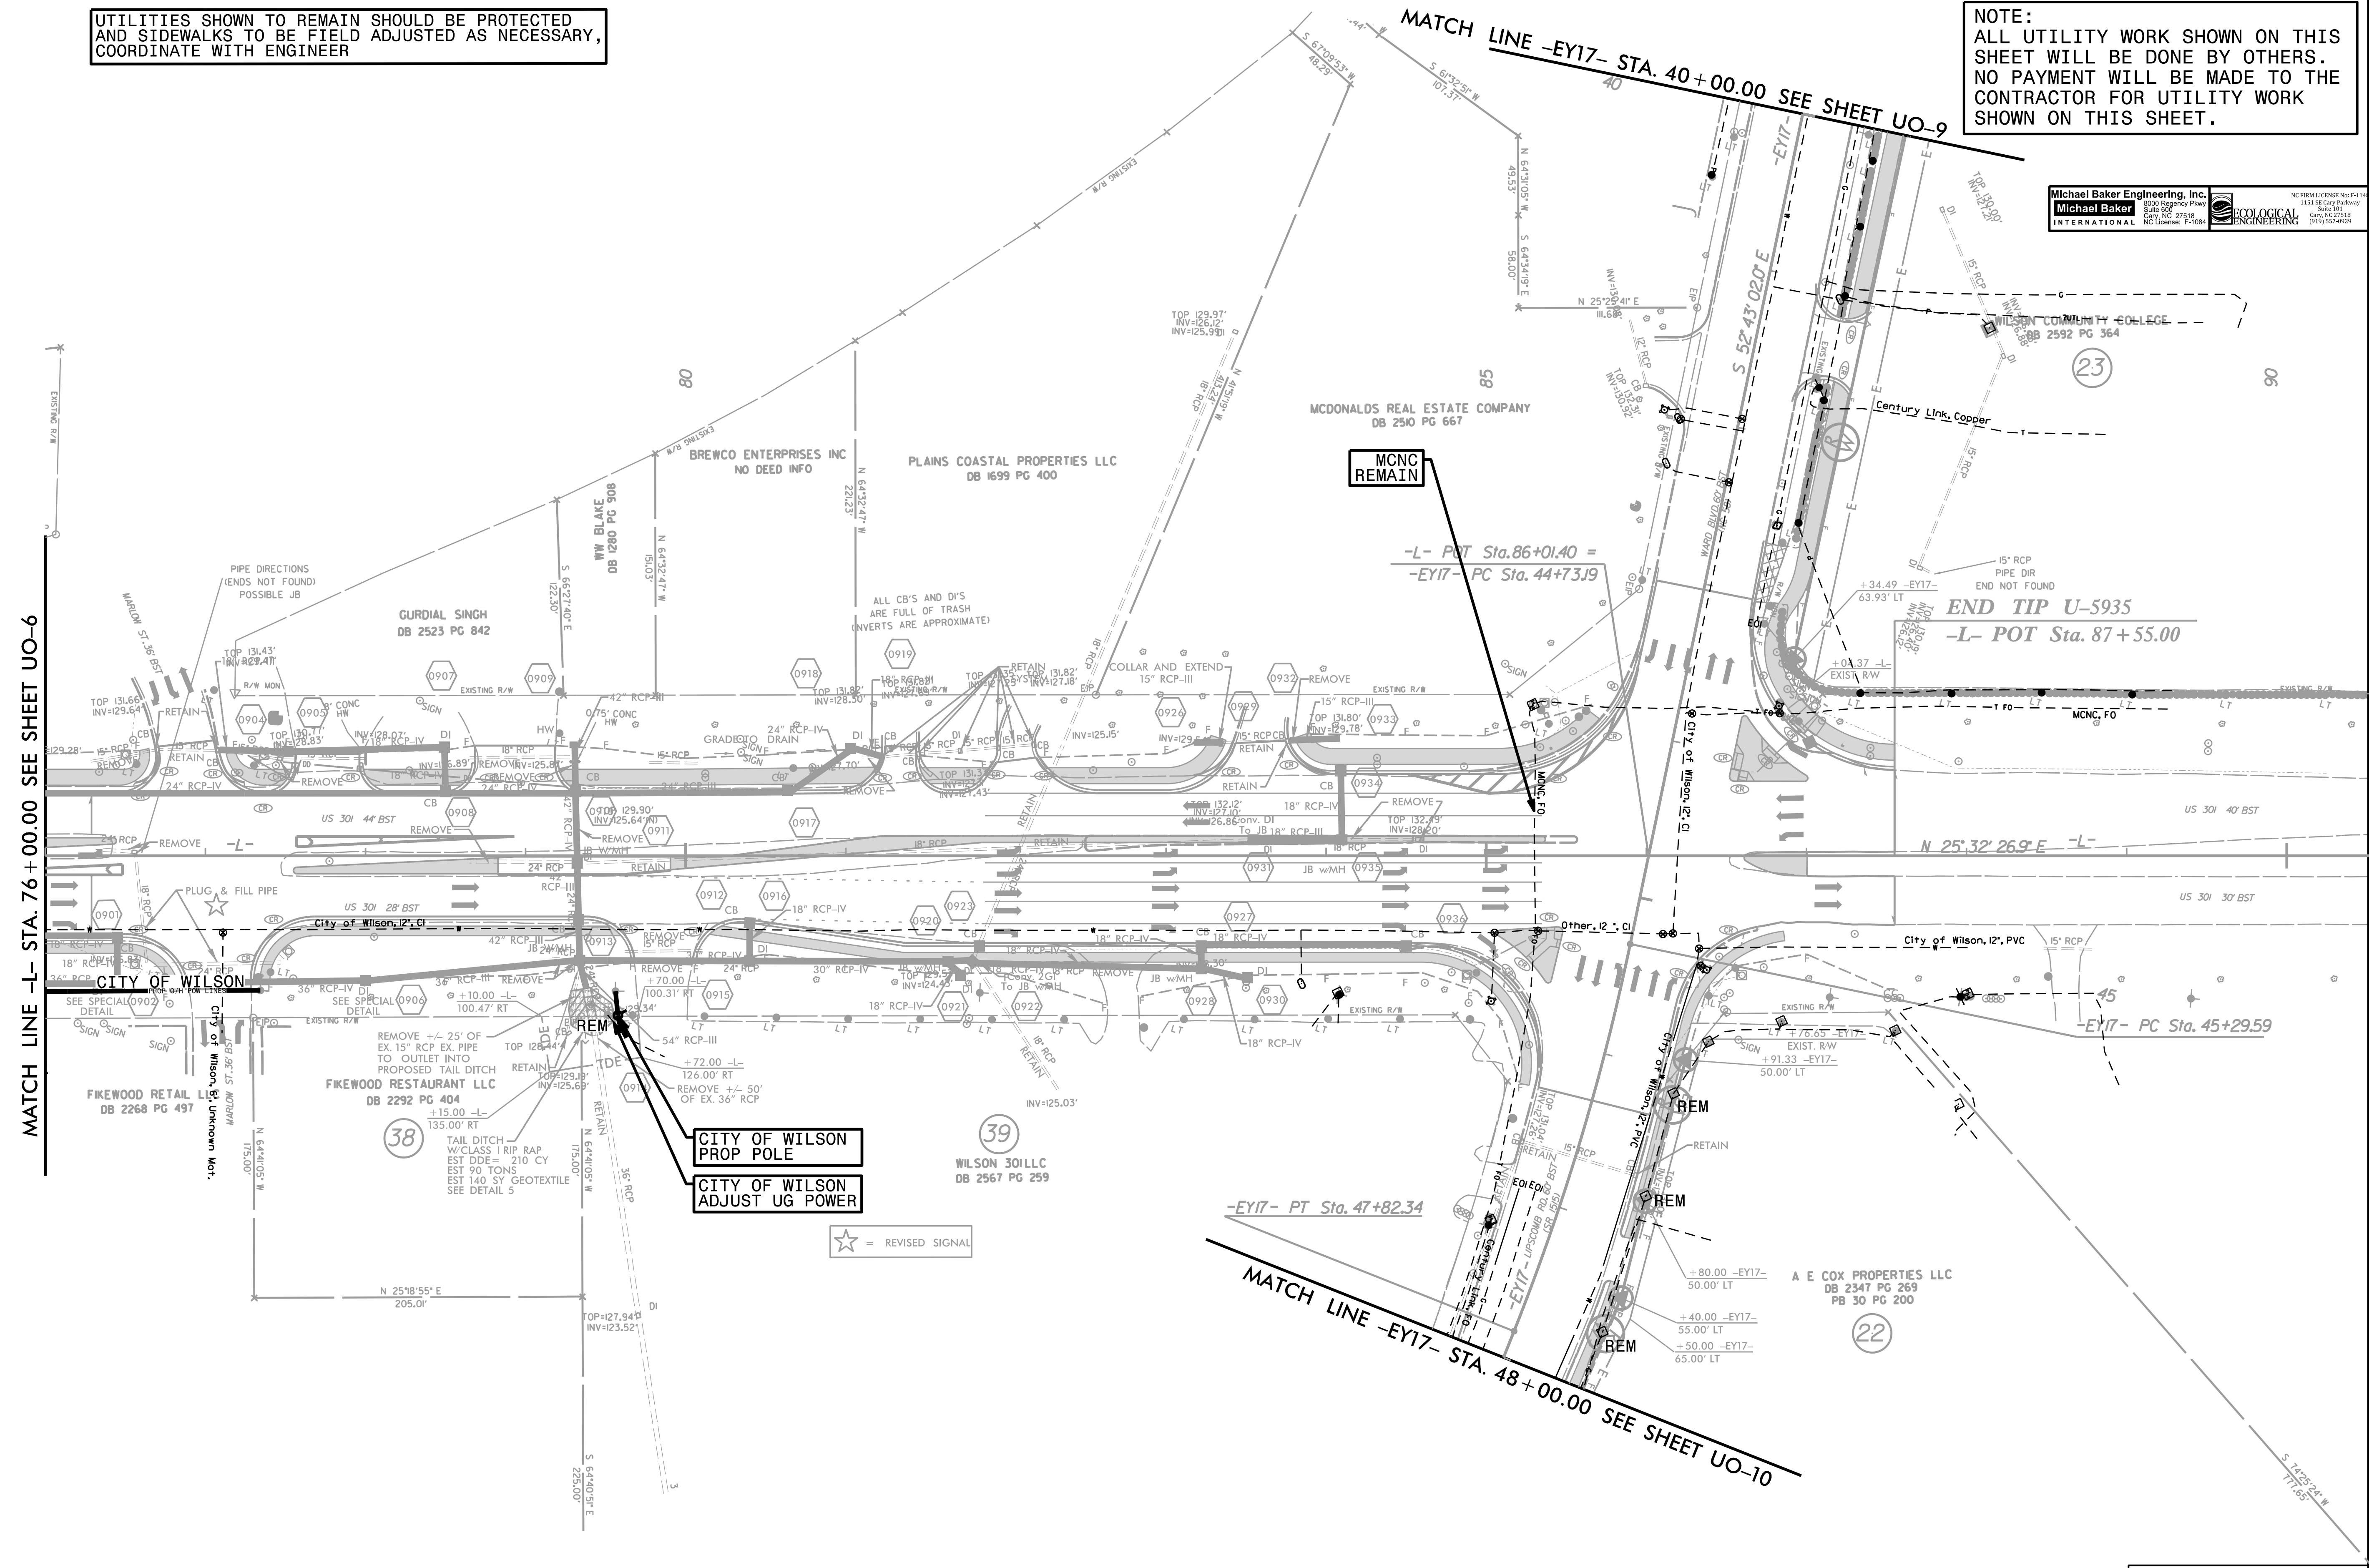

MATCH LINE -L- STA. 76 + 00.00 SEE SHEET UO-6

MCNC REMAIN

CITY OF WILSON PROP POLE

CITY OF WILSON ADJUST UG POWER

☆ = REVISED SIGNAL

END TIP U-5935
-L- POT Sta. 87 + 55.00

MATCH LINE -EY17- STA. 48 + 00.00 SEE SHEET UO-10

-L- POT Sta. 86 + 01.40 =
-EY17- PC Sta. 44 + 73.19