


UTILITIES BY OTHERS

NOTE:
ALL UTILITY WORK SHOWN ON THIS SHEET WILL BE DONE BY OTHERS. NO PAYMENT WILL BE MADE TO THE CONTRACTOR FOR UTILITY WORK SHOWN ON THIS SHEET.

Michael Baker Engineering, Inc.
INTERNATIONAL
NC License: F-1084

ECOLOGICAL ENGINEERING


UTILITIES SHOWN TO REMAIN SHOULD BE PROTECTED AND SIDEWALKS TO BE FIELD ADJUSTED AS NECESSARY, COORDINATE WITH ENGINEER

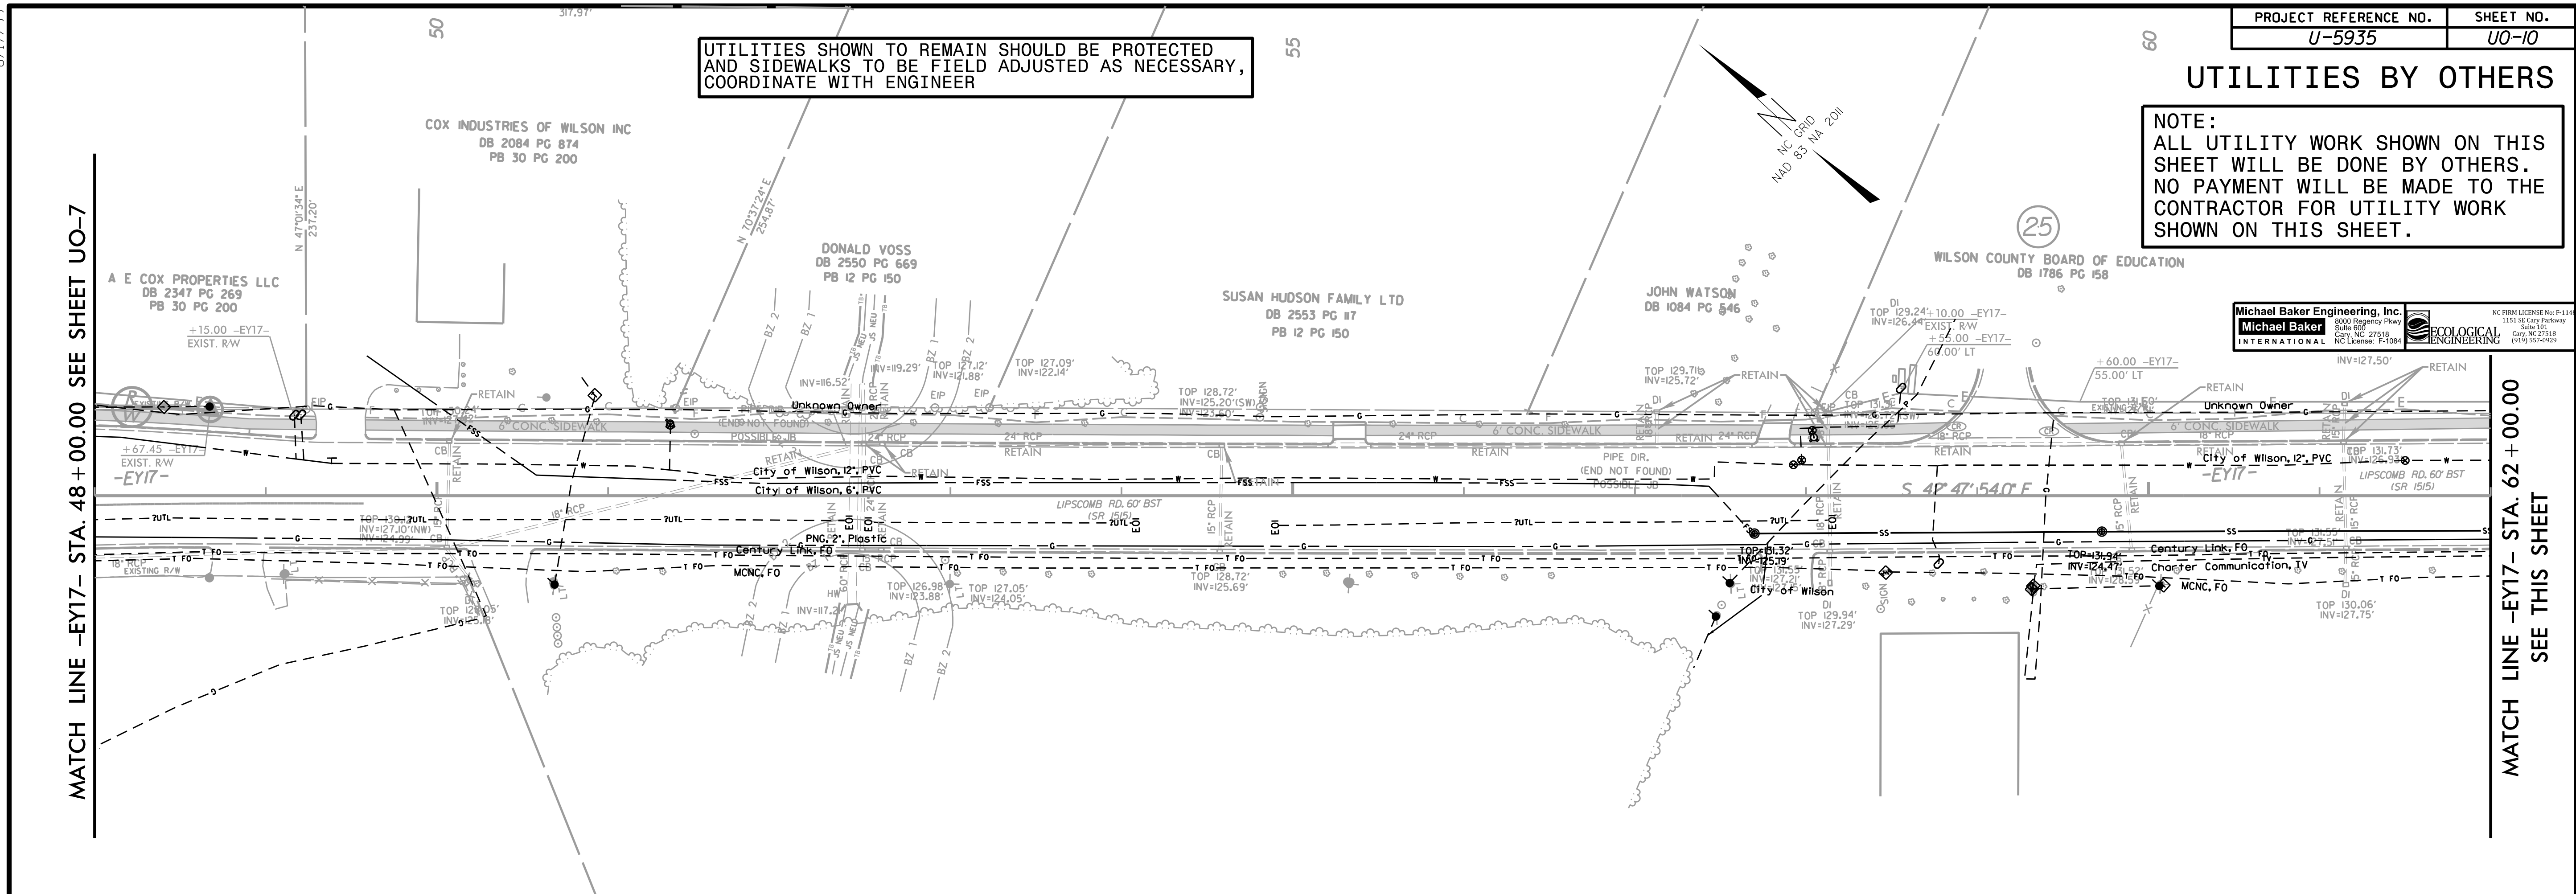

MATCH LINE -EY17- STA. 48 + 00.00 SEE SHEET UO-7

MATCH LINE -EY17- STA. 62 + 00.00 SEE THIS SHEET

MATCH LINE -EY17- STA. 62 + 00.00 SEE THIS SHEET

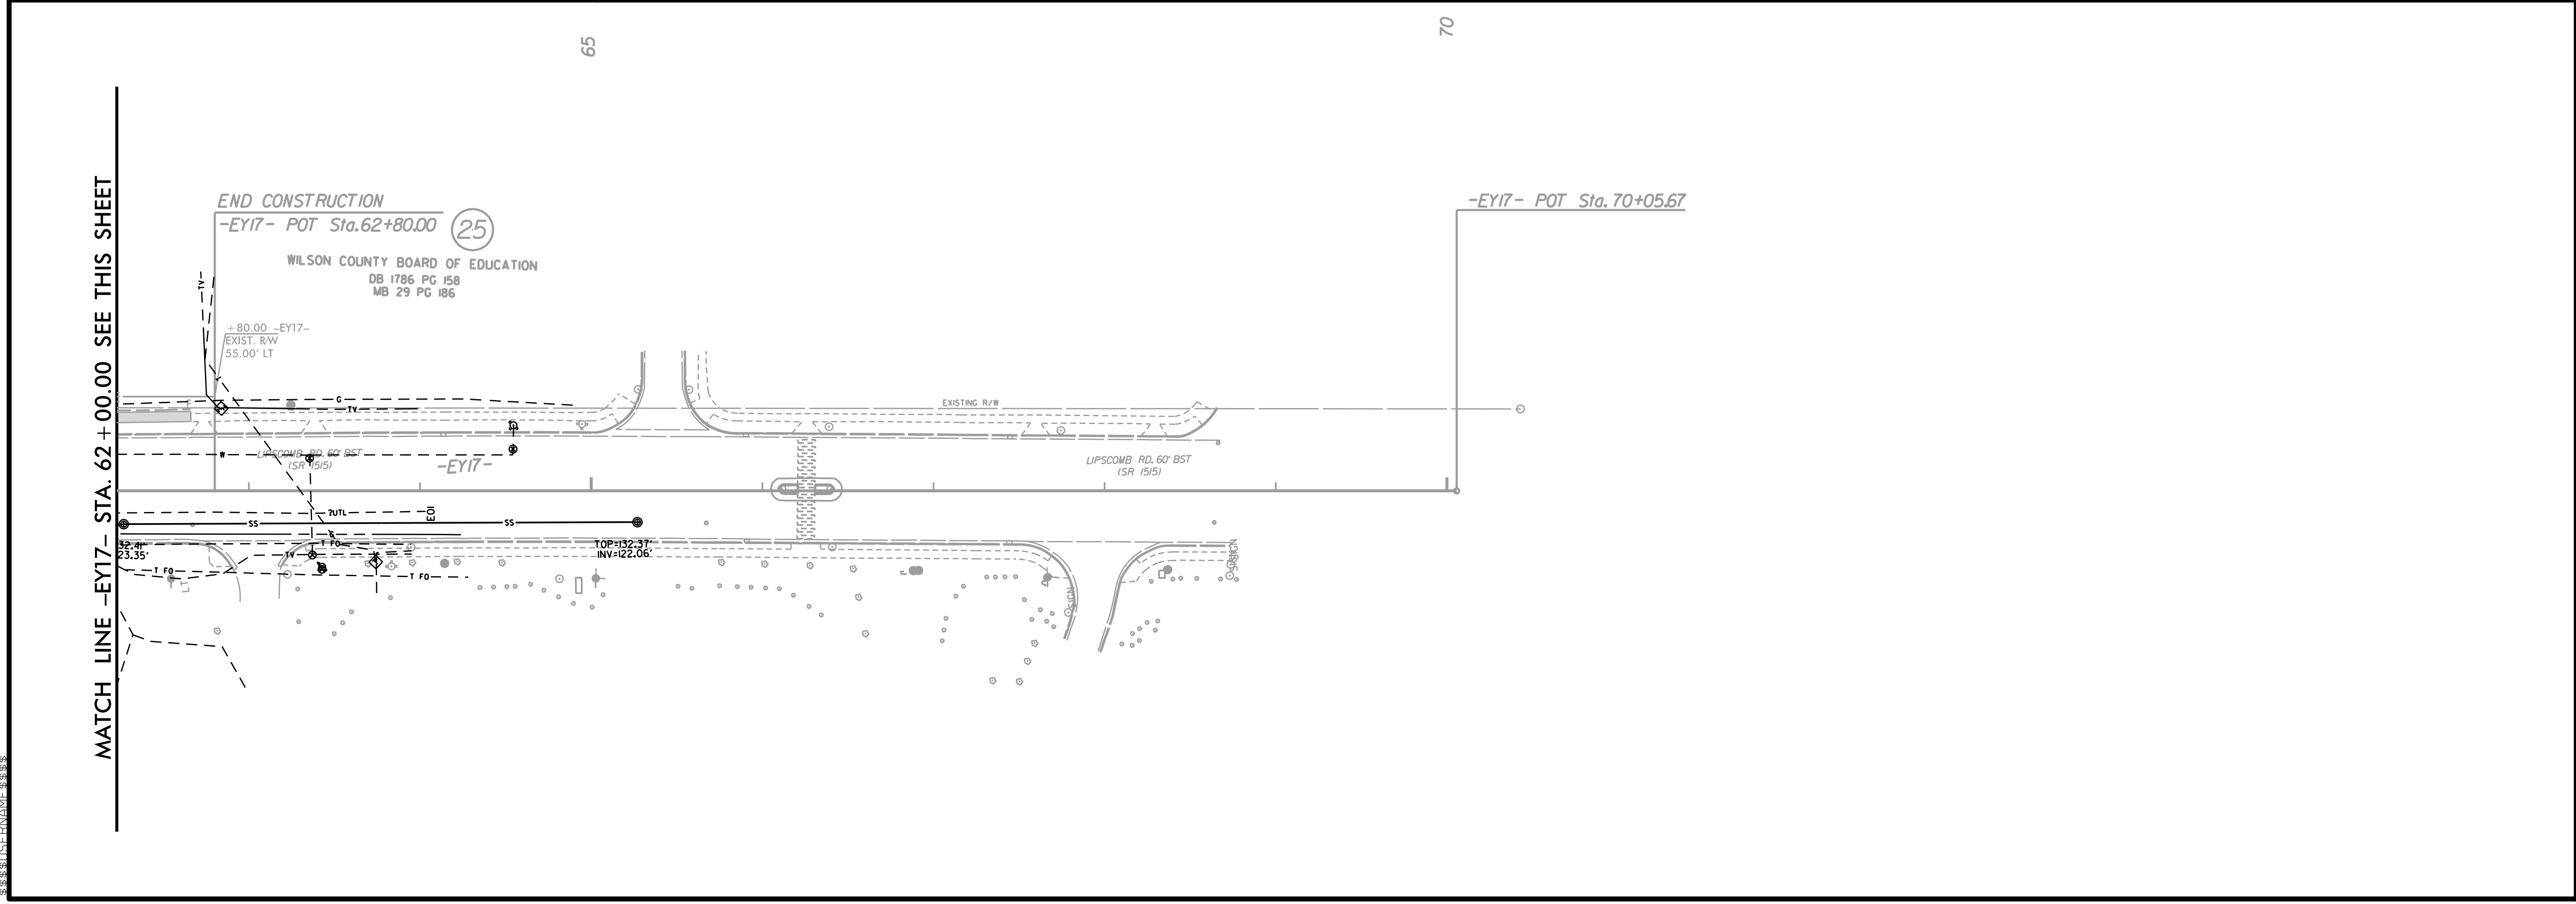

END CONSTRUCTION
-EY17- POT Sta. 62+80.00 (25)
WILSON COUNTY BOARD OF EDUCATION
DB 1786 PG 158
MB 29 PG 186

-EY17- POT Sta. 70+05.67

8.17/99