



UTILITIES BY OTHERS

NOTE:
ALL UTILITY WORK SHOWN ON THIS SHEET WILL BE DONE BY OTHERS. NO PAYMENT WILL BE MADE TO THE CONTRACTOR FOR UTILITY WORK SHOWN ON THIS SHEET.

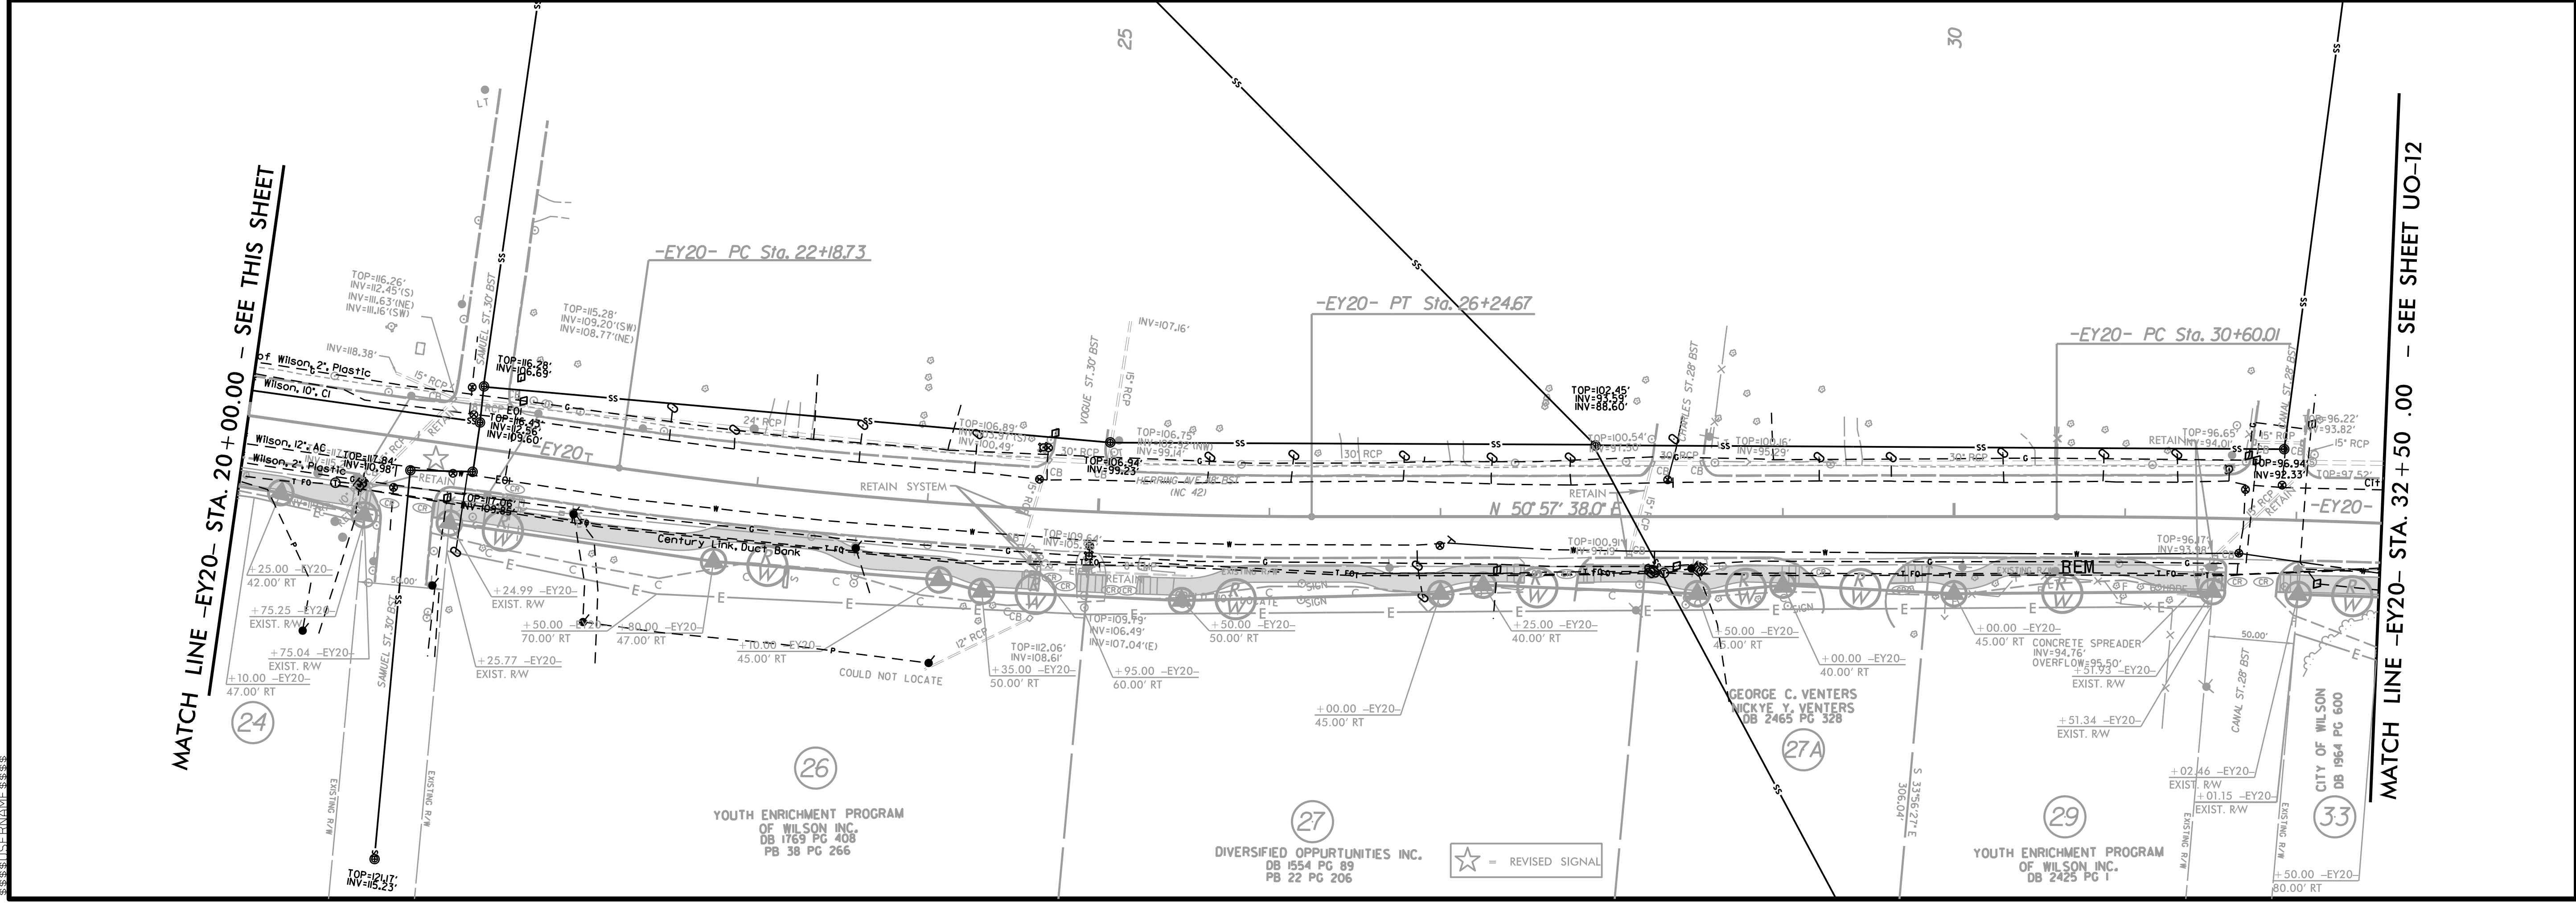

UTILITIES SHOWN TO REMAIN SHOULD BE PROTECTED AND SIDEWALKS TO BE FIELD ADJUSTED AS NECESSARY, COORDINATE WITH ENGINEER

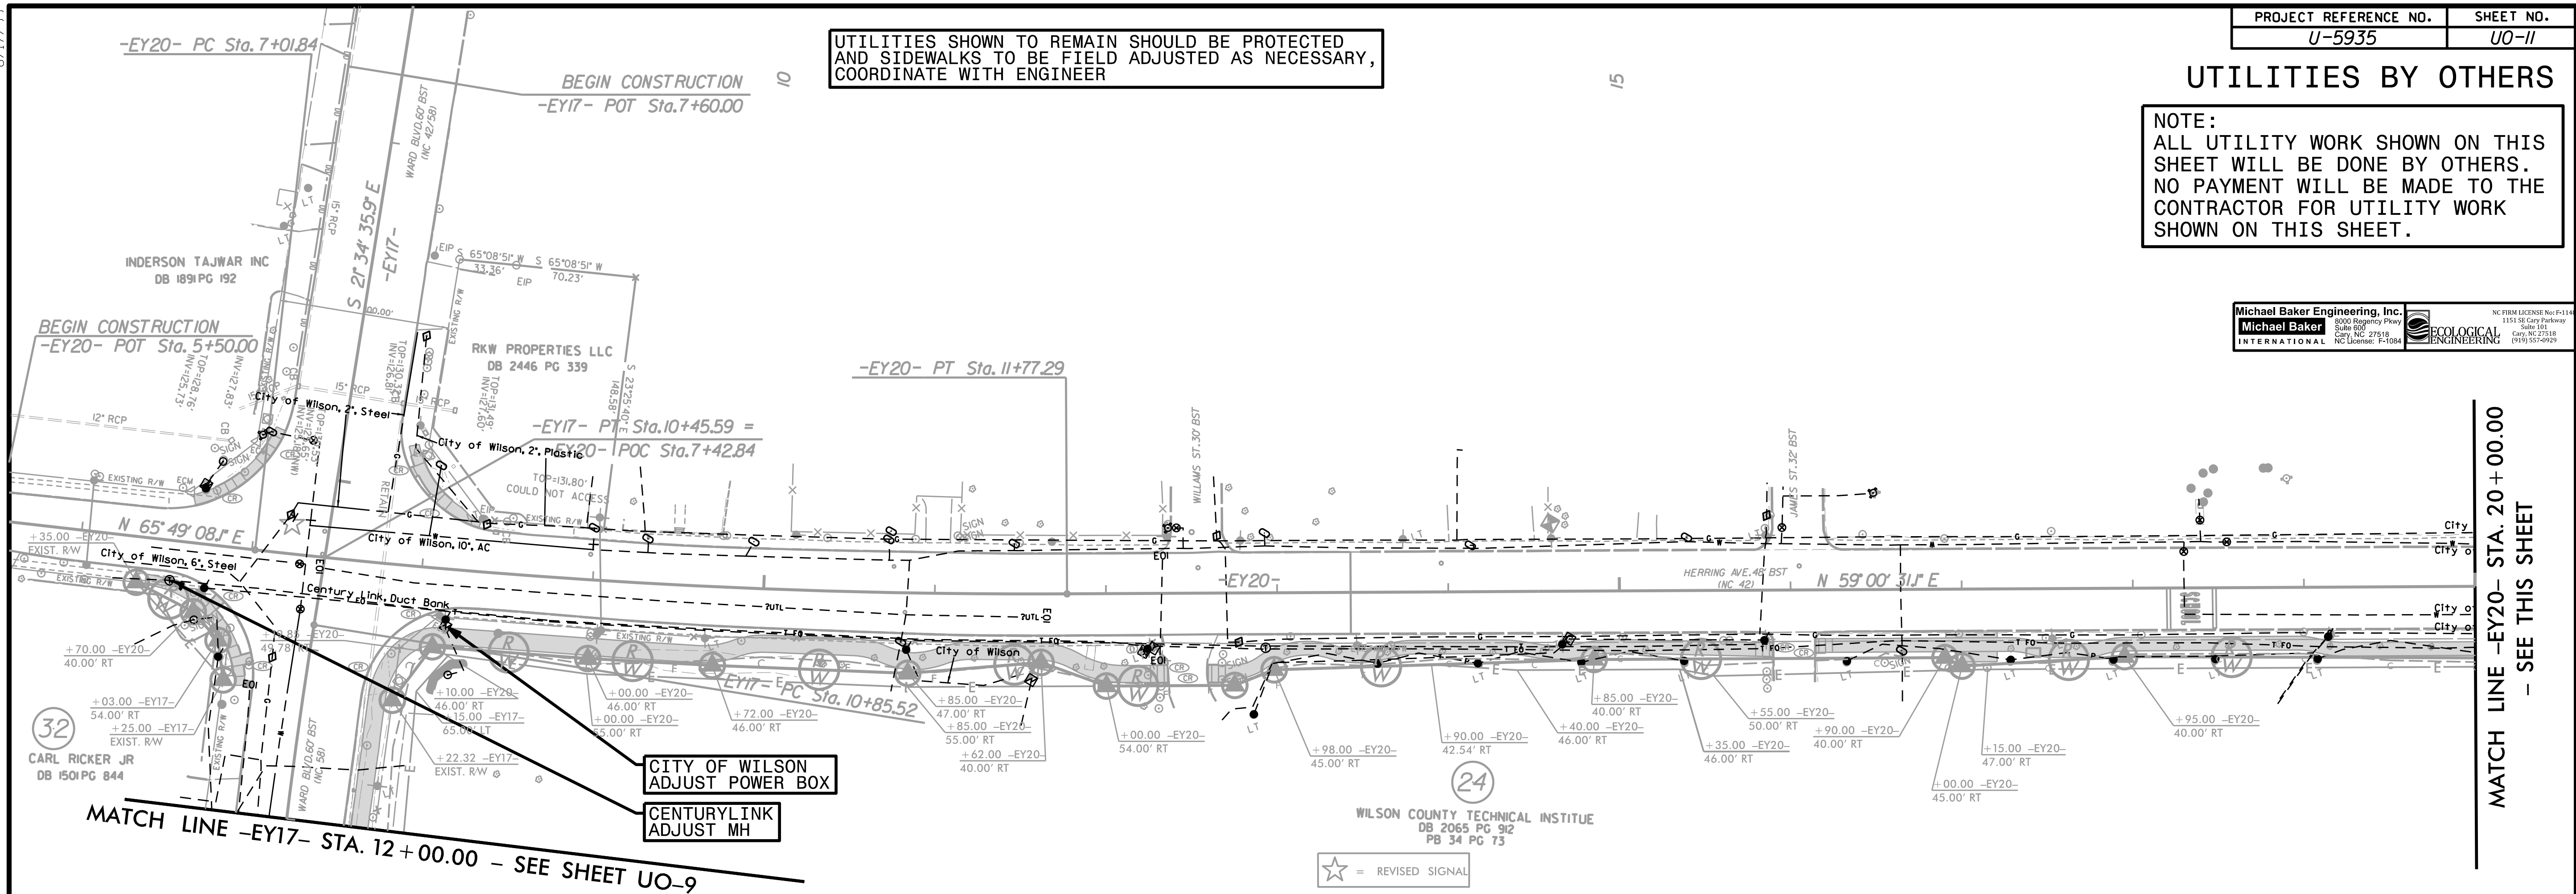

8.17/99

MATCH LINE -EY20- STA. 20 + 00.00
- SEE THIS SHEET

MATCH LINE -EY20- STA. 20 + 00.00 - SEE THIS SHEET

MATCH LINE -EY20- STA. 32 + 50 .00 - SEE SHEET U0-12

☆ = REVISED SIGNAL