
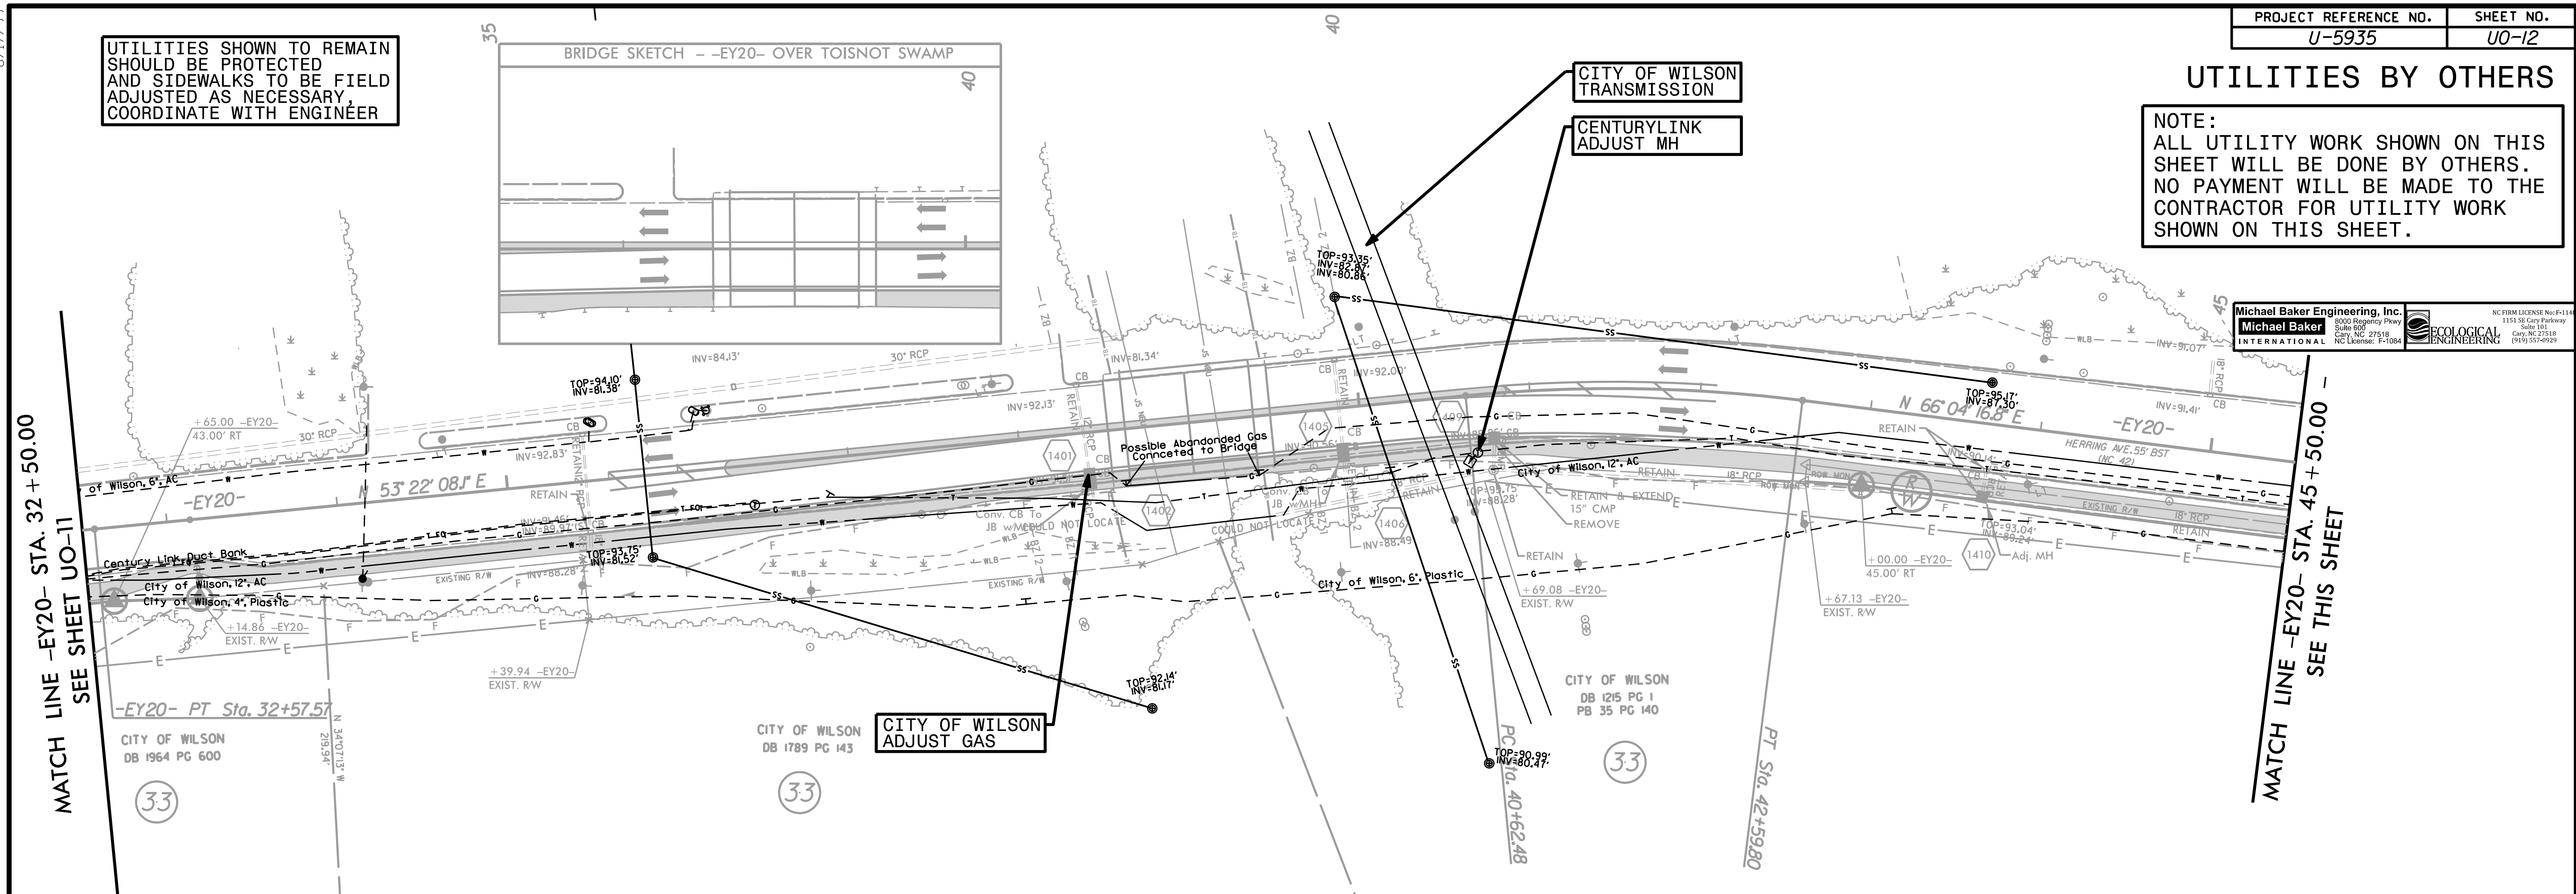


UTILITIES BY OTHERS


NOTE:
ALL UTILITY WORK SHOWN ON THIS SHEET WILL BE DONE BY OTHERS. NO PAYMENT WILL BE MADE TO THE CONTRACTOR FOR UTILITY WORK SHOWN ON THIS SHEET.

UTILITIES SHOWN TO REMAIN SHOULD BE PROTECTED AND SIDEWALKS TO BE FIELD ADJUSTED AS NECESSARY, COORDINATE WITH ENGINEER

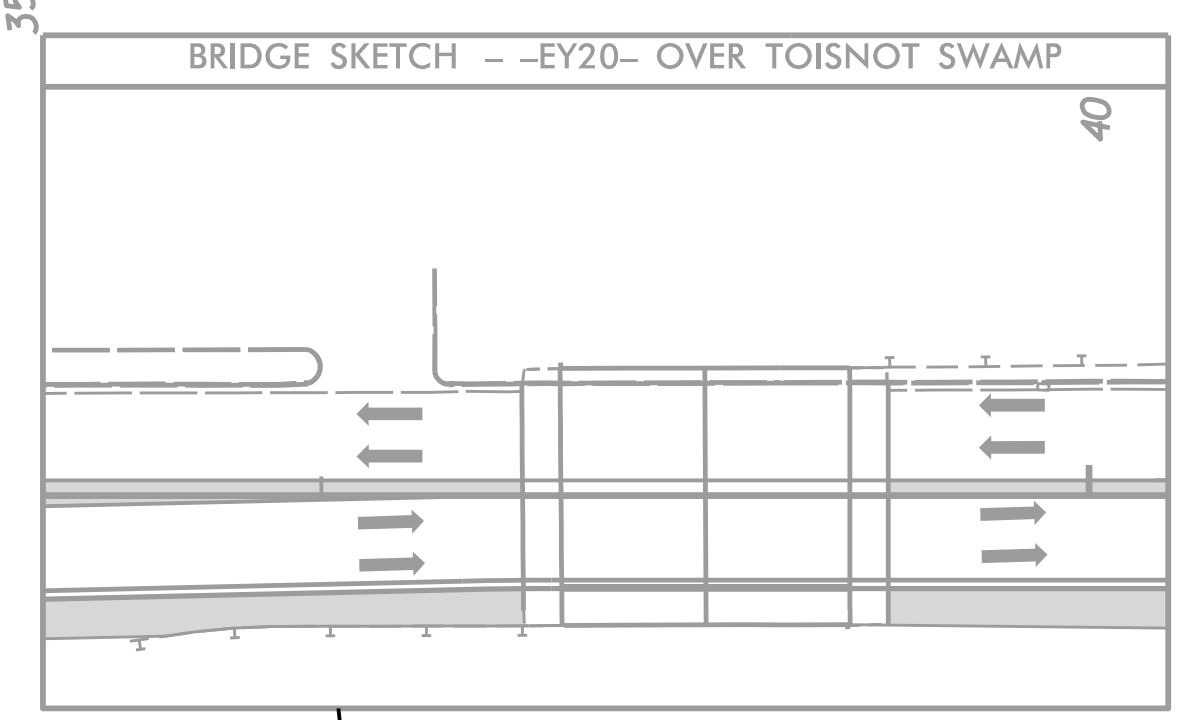

Michael Baker Engineering, Inc.
3000 Research Park
Suite 600
Cary, NC 27518
NC License: P-1084

ECOLOGICAL ENGINEERING
1103 SE Cary Parkway
Suite 101
Cary, NC 27518
(919) 557-9929

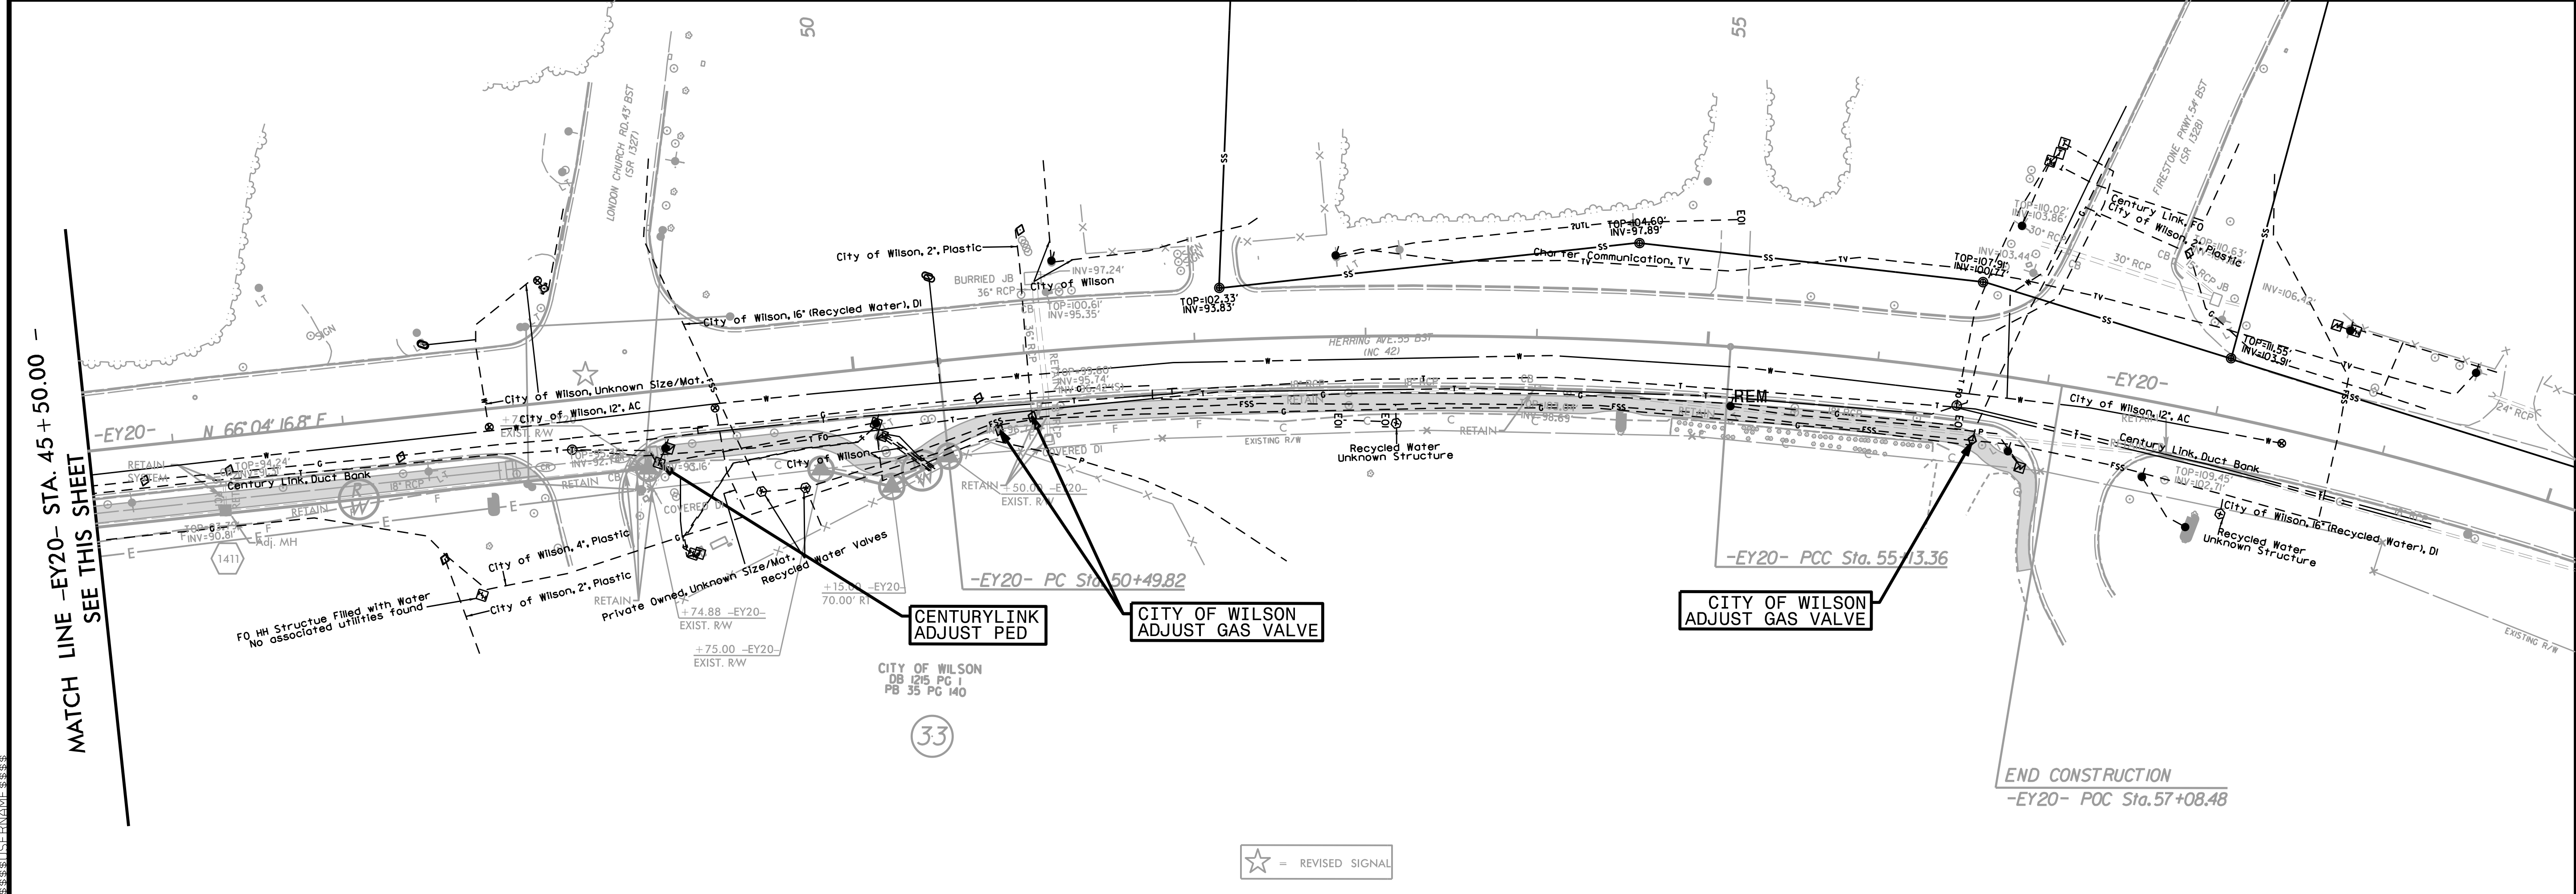

☆ = REVISED SIGNAL

8.17.99