

**TIP PROJECT: U-5935**

**CONTRACT: C203975**

STATE OF NORTH CAROLINA  
DIVISION OF HIGHWAYS

**WILSON COUNTY**


**LOCATION: US 301 FROM BLACK CREEK ROAD (SR 1606)  
TO LIPSCOMB ROAD (SR 1515)**

**TYPE OF WORK: GRADING, PAVING, DRAINAGE, SIGNALS, AND STRUCTURE**


STATE	STATE PROJECT REFERENCE NO.	SHEET NO.	TOTAL SHEETS
N.C.	U-5935		
STATE PROJ. NO.	F.A. PROJ. NO.	DESCRIPTION	
44795.1.2		PE	
44795.2.1	STBG-0301(041)	R/W	
44795.3.1	STBG-0301(041)	CONST.	



**VICINITY MAP**

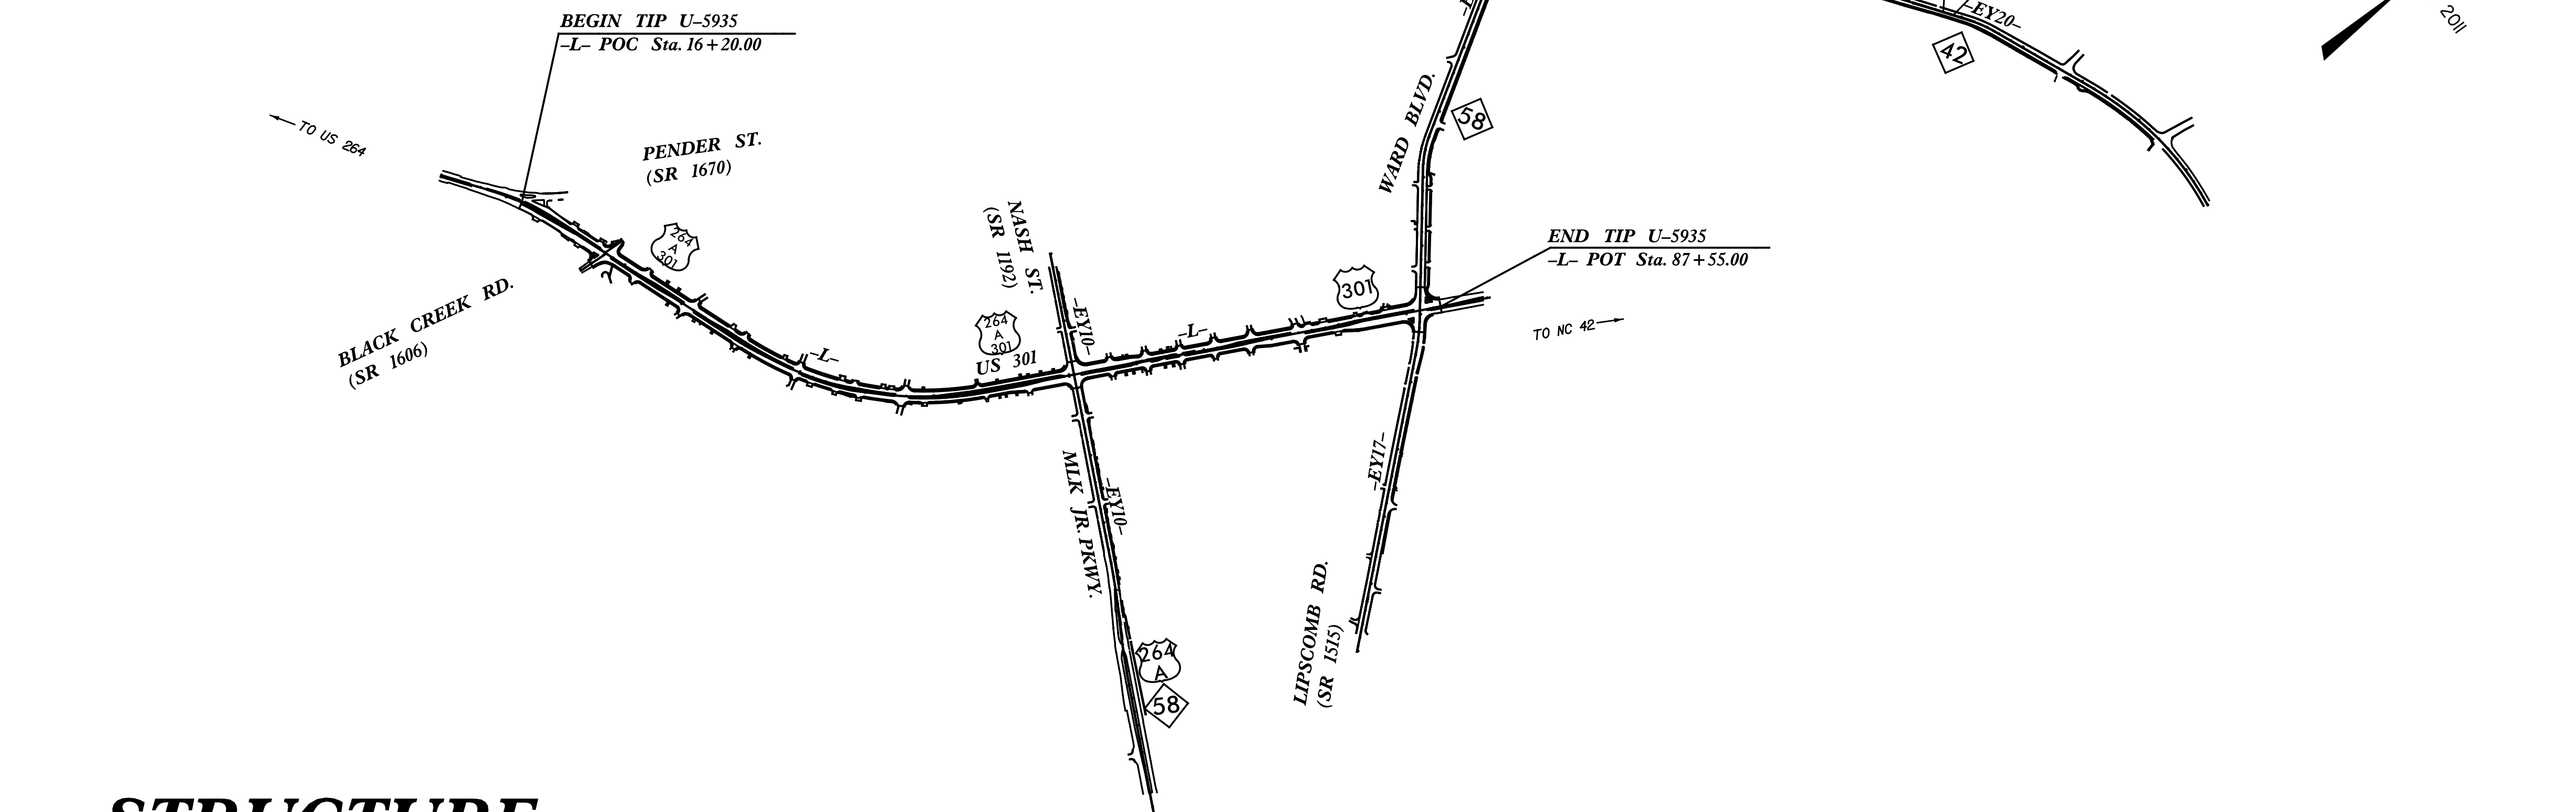

**STRUCTURE**

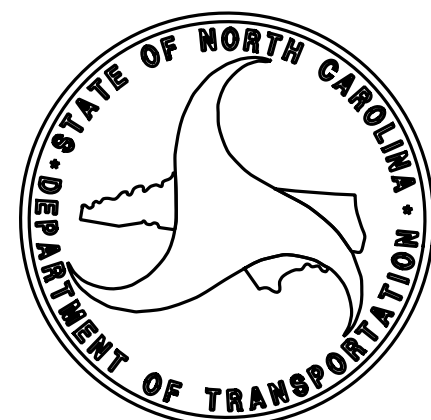

**DESIGN DATA**

ADT 2016 =	18,200
ADT 2041 =	22,800
K =	9%
D =	55%
T =	11%*
V =	50 MPH
* TTST =	6% + DUAL 5%
FUNC CLASS =	ARTERIAL
STATEWIDE TIER	

**PROJECT LENGTH**

LENGTH ROADWAY TIP PROJECT U-5935	=	1.351 MILES
TOTAL LENGTH TIP PROJECT U-5935	=	1.351 MILES

Prepared In the Office of:  
**Michael Baker Engineering, Inc.**  
8000 Regency Pkwy  
Suite 600  
Cary, NC 27518  
NC License: F-1084

2012 STANDARD SPECIFICATIONS	
<b>LETTING DATE:</b> SEPTEMBER 19, 2017	<b>DOMENIC A. COLETTI, PE</b> PROJECT DESIGN ENGINEER

**DIVISION OF HIGHWAYS**  
STRUCTURES MANAGEMENT UNIT  
1000 BIRCH RIDGE DRIVE  
RALEIGH, N.C. 27610