


| TOTAL BILL OF MATERIAL | | | | | |
|-------------------------------|--|-------------------|--------------------------------|------------------|---------------------|
| | REMOVAL OF EXISTING STRUCTURE @ STA. 39+00.08 -EY20- | CLASS AA CONCRETE | EPOXY COATED REINFORCING STEEL | FOAM JOINT SEALS | ASBESTOS ASSESSMENT |
| | LUMP SUM | CU. YDS. | LBS. | LUMP SUM | LUMP SUM |
| REINFORCED CONCRETE DECK SLAB | | 22.8 | 1190 | | |
| BRIDGE APPROACH SLAB | | 6.1 | 313 | | |
| TOTAL | LUMP SUM | 28.9 | 1503 | LUMP SUM | LUMP SUM |

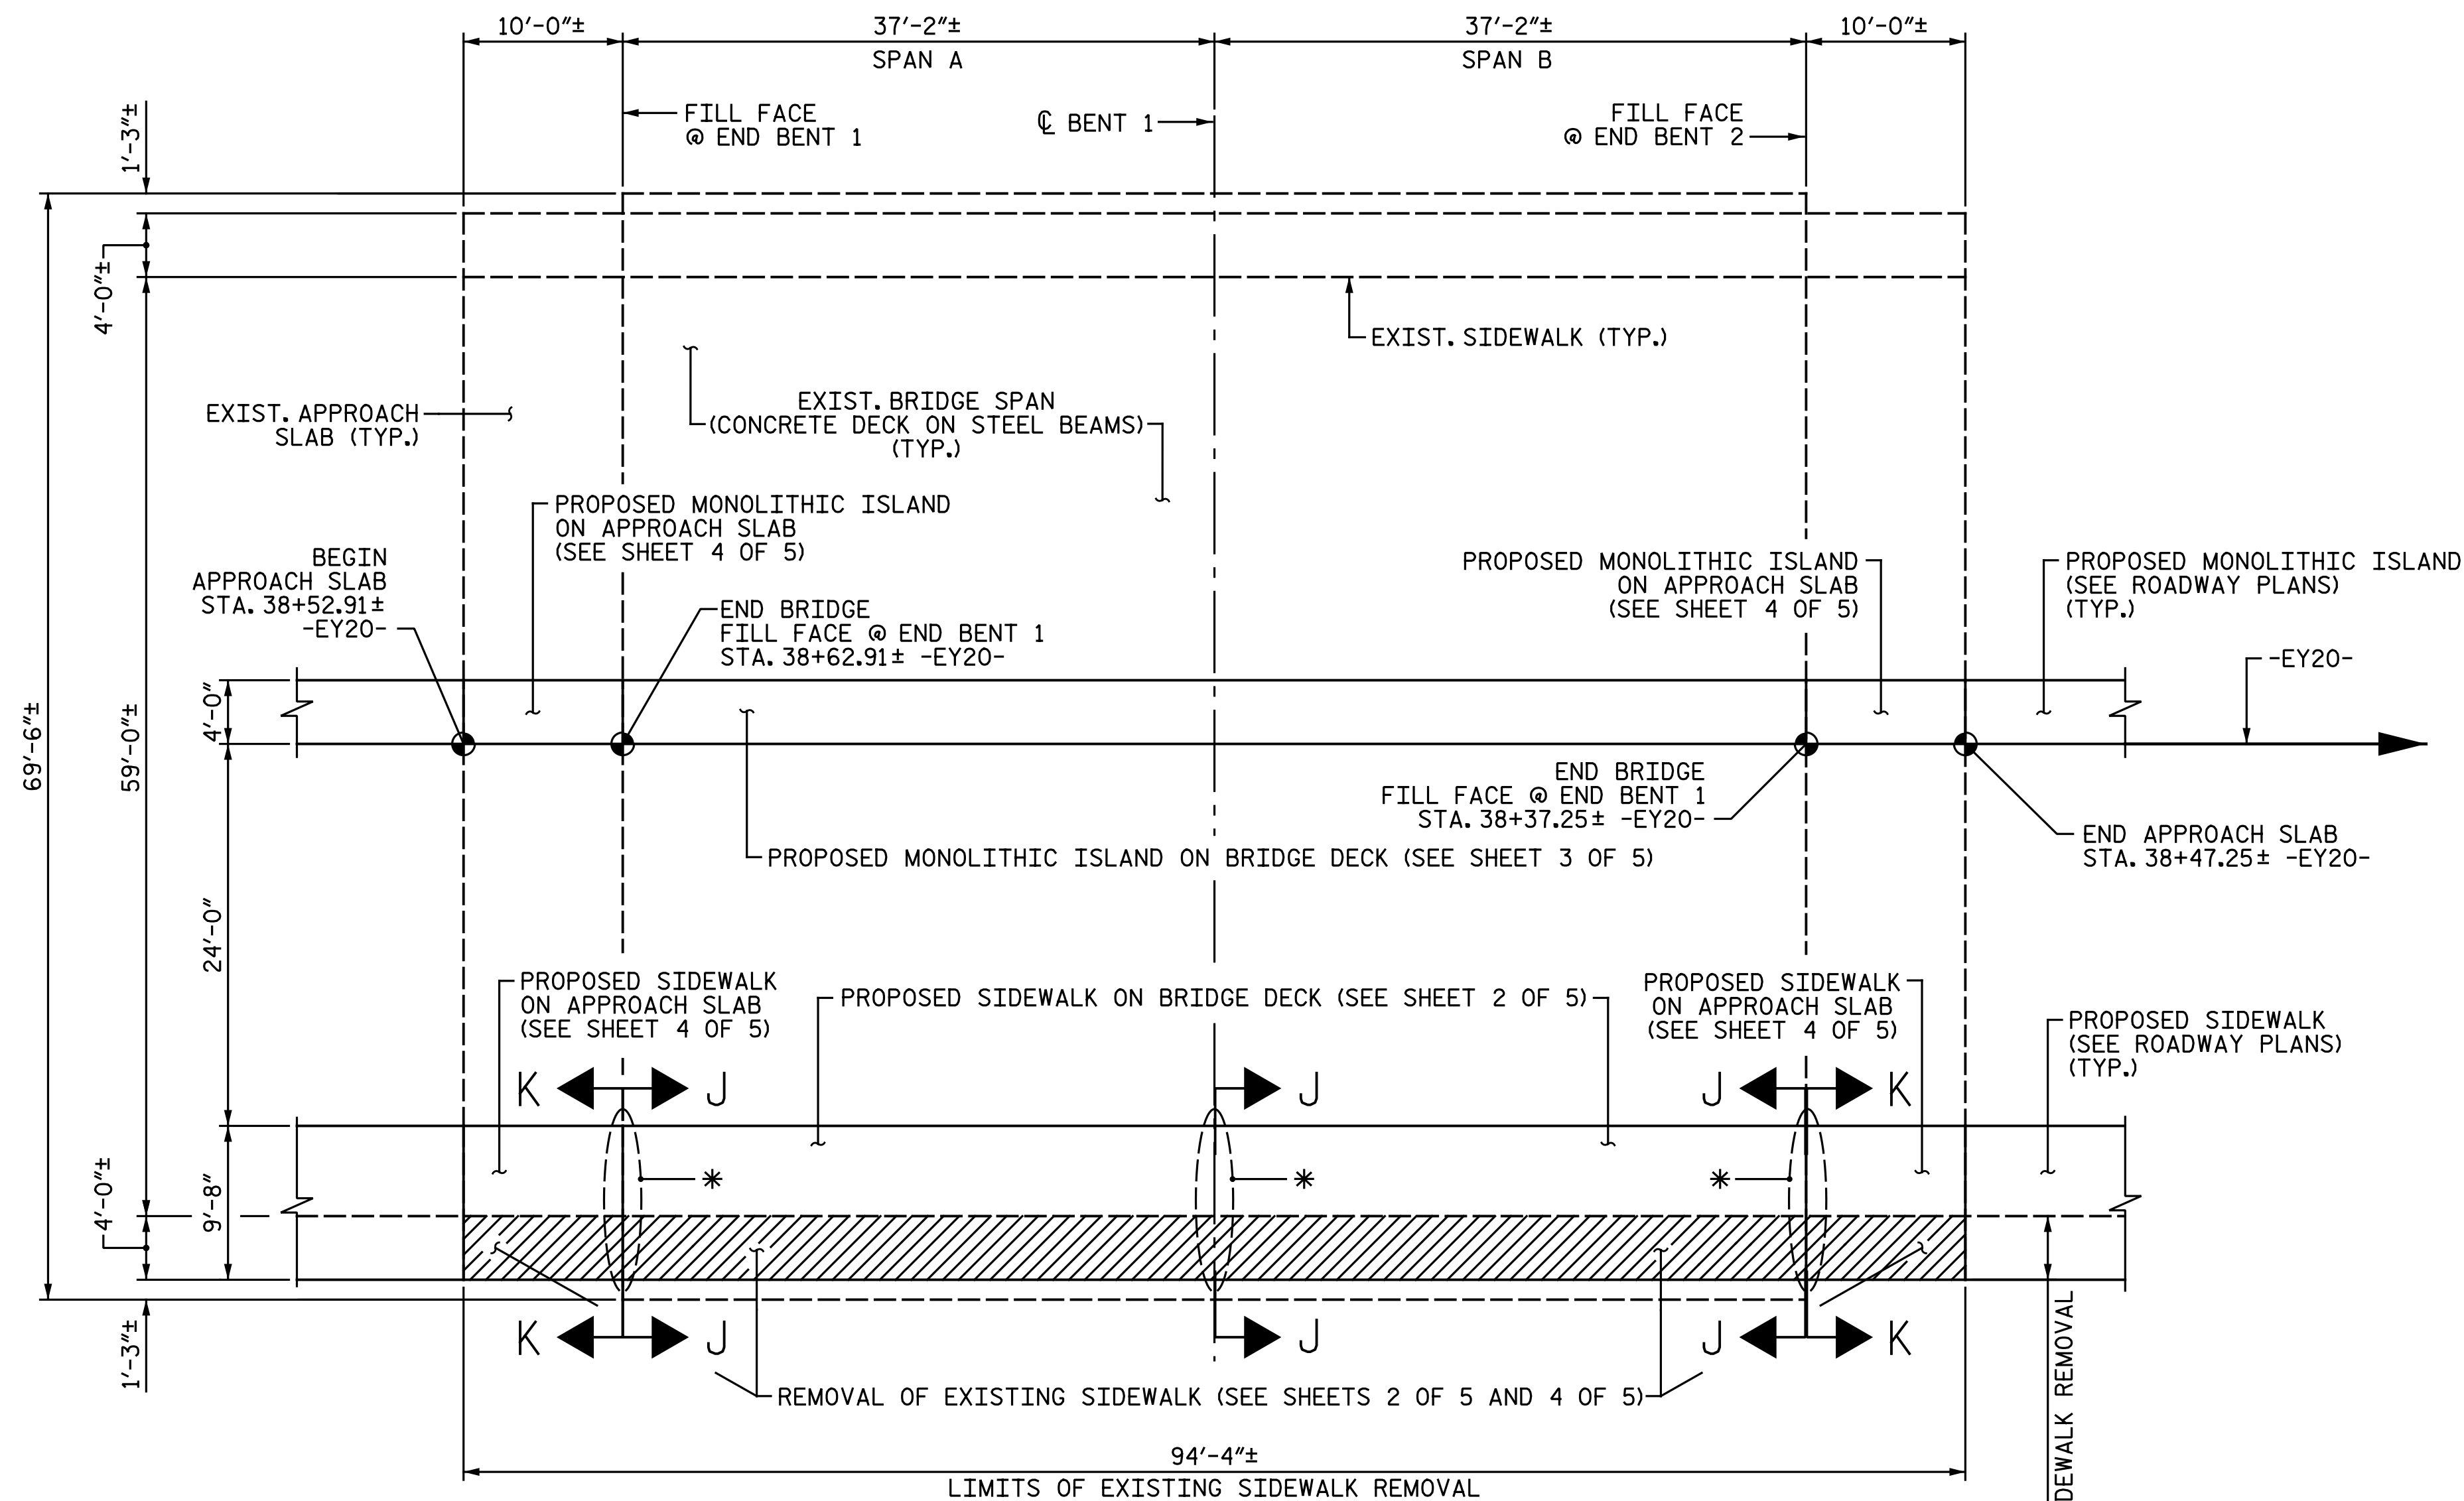

PLAN OF SUPERSTRUCTURE MODIFICATIONS


* PROPOSED FOAM JOINT SEAL IN SIDEWALK (SEE SHEET 5 OF 5)

NOTES:

- PAY ITEMS LISTED UNDER REINFORCED CONCRETE DECK SLAB INCLUDE PAYMENT FOR CONSTRUCTION OF SIDEWALK AND MONOLITHIC ISLAND ON BRIDGE DECK.
- PAY ITEMS LISTED UNDER BRIDGE APPROACH SLABS INCLUDE PAYMENT FOR CONSTRUCTION OF SIDEWALK AND MONOLITHIC ISLAND ON APPROACH SLABS.
- FOR THERMAL SPRAYED COATINGS (METALLIZATION), SEE SPECIAL PROVISIONS.
- FOR FOAM JOINT SEALS, SEE SPECIAL PROVISIONS.
- PAYMENT FOR SIDEWALK JOINT COVER PLATES IS INCLUDED IN THE PAY ITEM FOR FOAM JOINT SEALS.
- FOR FORMWORK AND FALSEWORK, SEE SPECIAL PROVISIONS.
- FOR SUBMITTAL OF WORKING DRAWINGS, SEE SPECIAL PROVISIONS.
- FOR CRANE SAFETY, SEE SPECIAL PROVISIONS.
- FOR GROUT FOR STRUCTURES, SEE SPECIAL PROVISIONS.
- FOR REMOVAL OF EXISTING STRUCTURE AT STA. 39+00.08 -EY20-, SEE SPECIAL PROVISIONS.
- FOR ASBESTOS ASSESSMENT FOR BRIDGE DEMOLITION AND RENOVATION ACTIVITIES, SEE SPECIAL PROVISIONS.
- COORDINATE LOCATIONS AND LIMITS OF PROPOSED MONOLITHIC ISLAND AND SIDEWALK ON APPROACH SLABS WITH ASSOCIATED ROADWAY CONSTRUCTION. SEE ROADWAY PLANS.
- ANY DAMAGE TO THE EXISTING DECK AND 3-BAR METAL RAIL DURING THE REMOVAL OF EXISTING SIDEWALK CONCRETE WILL BE REPAIRED BY THE CONTRACTOR AT NO ADDITIONAL COST TO THE DEPARTMENT.

PROJECT NO. U-5935
WILSON COUNTY
 STATION: 39+00.08 -EY20-

SHEET 1 OF 5 BRIDGE NO. 60

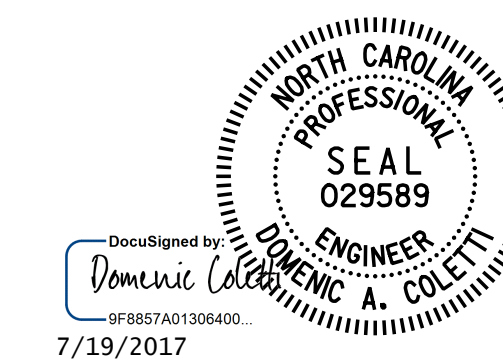

STATE OF NORTH CAROLINA
 DEPARTMENT OF TRANSPORTATION
 RALEIGH

**SUPERSTRUCTURE MODIFICATIONS
 GENERAL PLAN AND
 BILL OF MATERIALS**

DOCUMENT NOT CONSIDERED FINAL
 UNLESS ALL SIGNATURES COMPLETED

| REVISIONS | | | | | | SHEET NO. |
|-----------|-----|-------|-----|-----|-------|--------------|
| NO. | BY: | DATE: | NO. | BY: | DATE: | SI-1 |
| 1 | | | 3 | | | TOTAL SHEETS |
| 2 | | | 4 | | | 5 |

DRAWN BY : N. B. SPEAKS DATE : 5-19-17
 CHECKED BY : D. A. COLETTI DATE : 5-19-17

Michael Baker INTERNATIONAL
 Michael Baker Engineering
 8000 Regency Parkway, Suite 600
 Cary, North Carolina 27518
 NC License No. : F-1084