

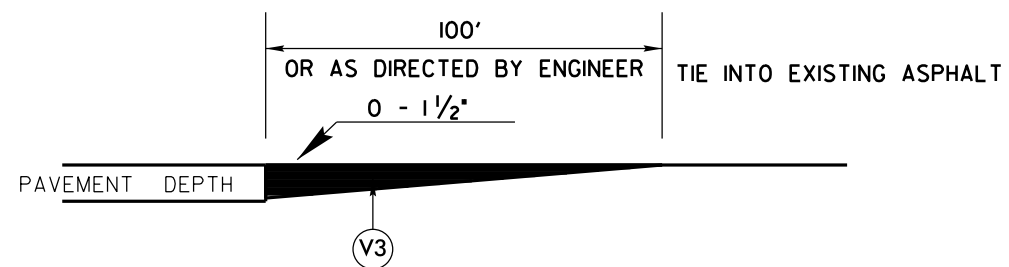


PROJECT NO.	SHEET NO.	TOTAL SHEETS
2018CPT.13.01.10111, 2018CPT.13.01.20111, 2018CPT.13.01.10112, 2018CPT.13.01.20112	24	

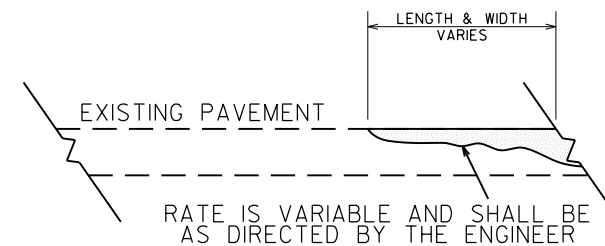

DETAIL TO TIE INTO EXIST PAVEMENT

THE CONTRACTOR'S ATTENTION IS DIRECTED TO THE FACT THAT HE WILL BE REQUIRED TO MILL THE EXISTING ASPHALT PAVEMENT TO ENSURE A PROPER TIE-IN WITH THE EXISTING SURFACE AT THE BEGINNING, END AND Y LINES OF EACH MAP TO BE RESURFACED WITH ASPHALT CONC SURFACE COURSE, TYPE S9.5B. THIS WILL BE PAID FOR AS INCIDENTAL MILLING.

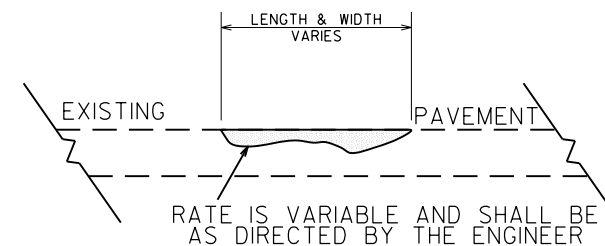

DETAIL SHOWING METHOD OF WEDGING