



etc

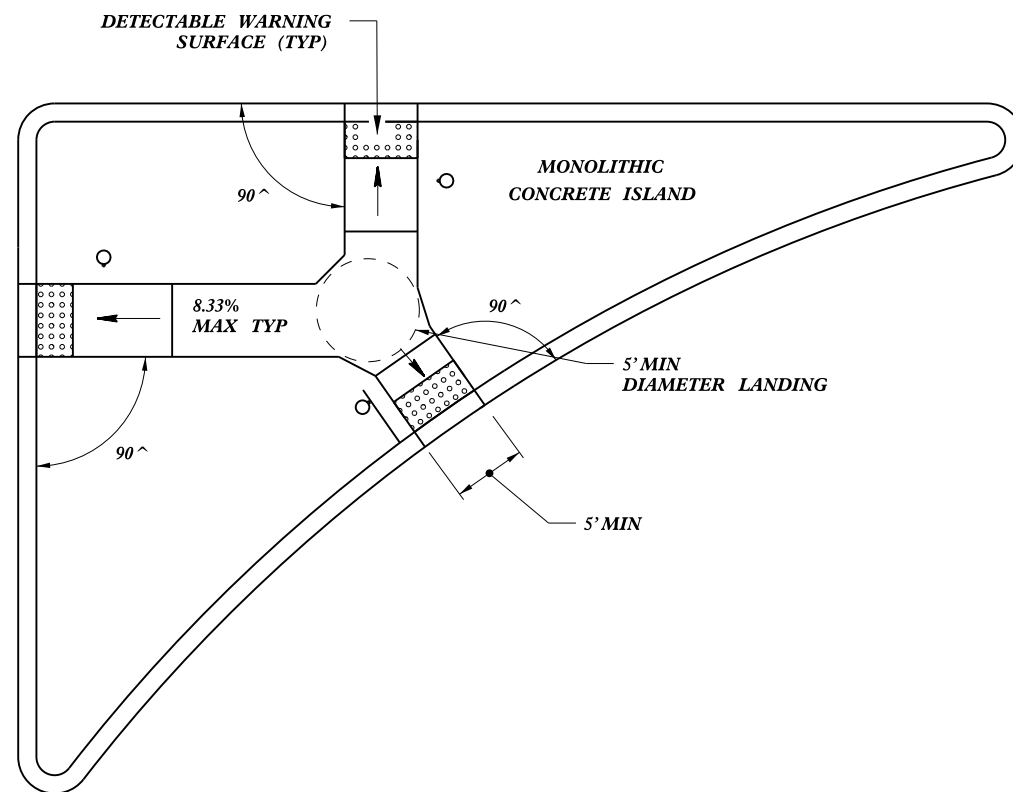

**LARGE ISLAND
CURB RAMPS**

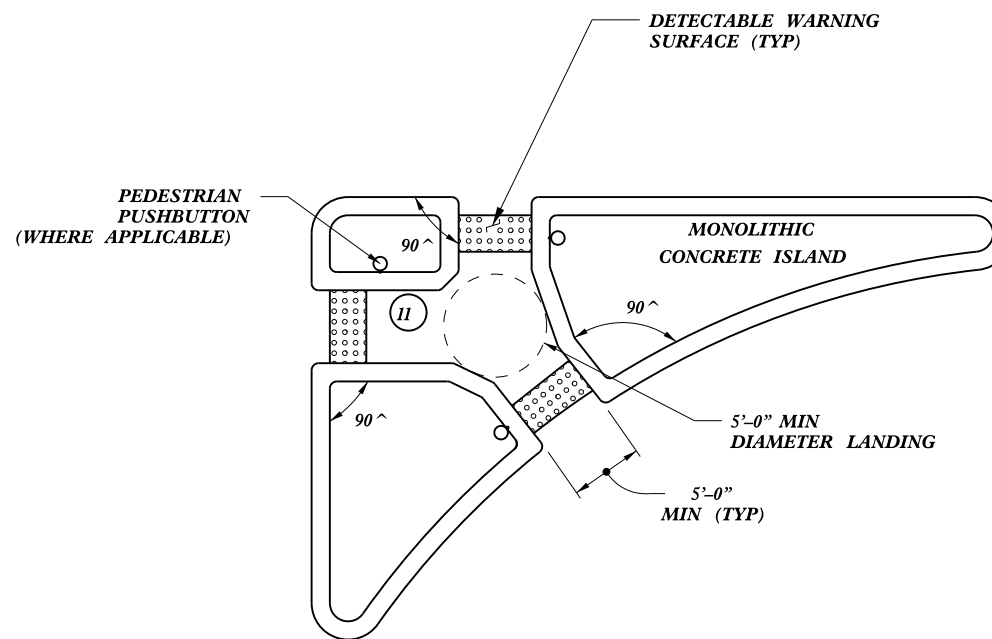

**SMALL ISLAND
WITH CUT THROUGH**

-SEE ROADWAY DETAIL DRAWING 848D05 FOR DETECTABLE WARNING SURFACE AND FOR RAMP NOTES.

-SEE ROADWAY STANDARD DRAWING 852.01 FOR CONCRETE ISLAND DIMENSIONS.

5/14/99
 04-AUG-2011 09:03
 S:\Contracts\2012 Standard Drawings\2012 Curb Ramp Special Details\Curb Ramp Details.dgn
 \$\$\$USERNAME\$\$\$

**CONTRACT STANDARDS
AND DEVELOPMENT UNIT**
 Office 919-707-6950 FAX 919-250-4119

CURB RAMPS
 Median or Turn Lane Islands

ORIGINAL BY: J.S. HOWERTON DATE: 7/7/11
 MODIFIED BY: _____ DATE: _____
 CHECKED BY: _____ DATE: _____
 FILE SPEC: .stds/2012CurbRamp/CurbRampDetails.dgn