



PROJECT REFERENCE NO. U-2579C	SHEET NO. 2B-2
RW SHEET NO. ROADWAY DESIGN ENGINEER	
	
DOCUMENT NOT CONSIDERED FINAL UNLESS ALL SIGNATURES COMPLETED	

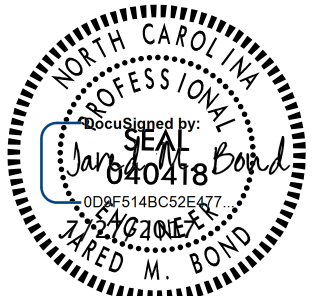

REVISIONS

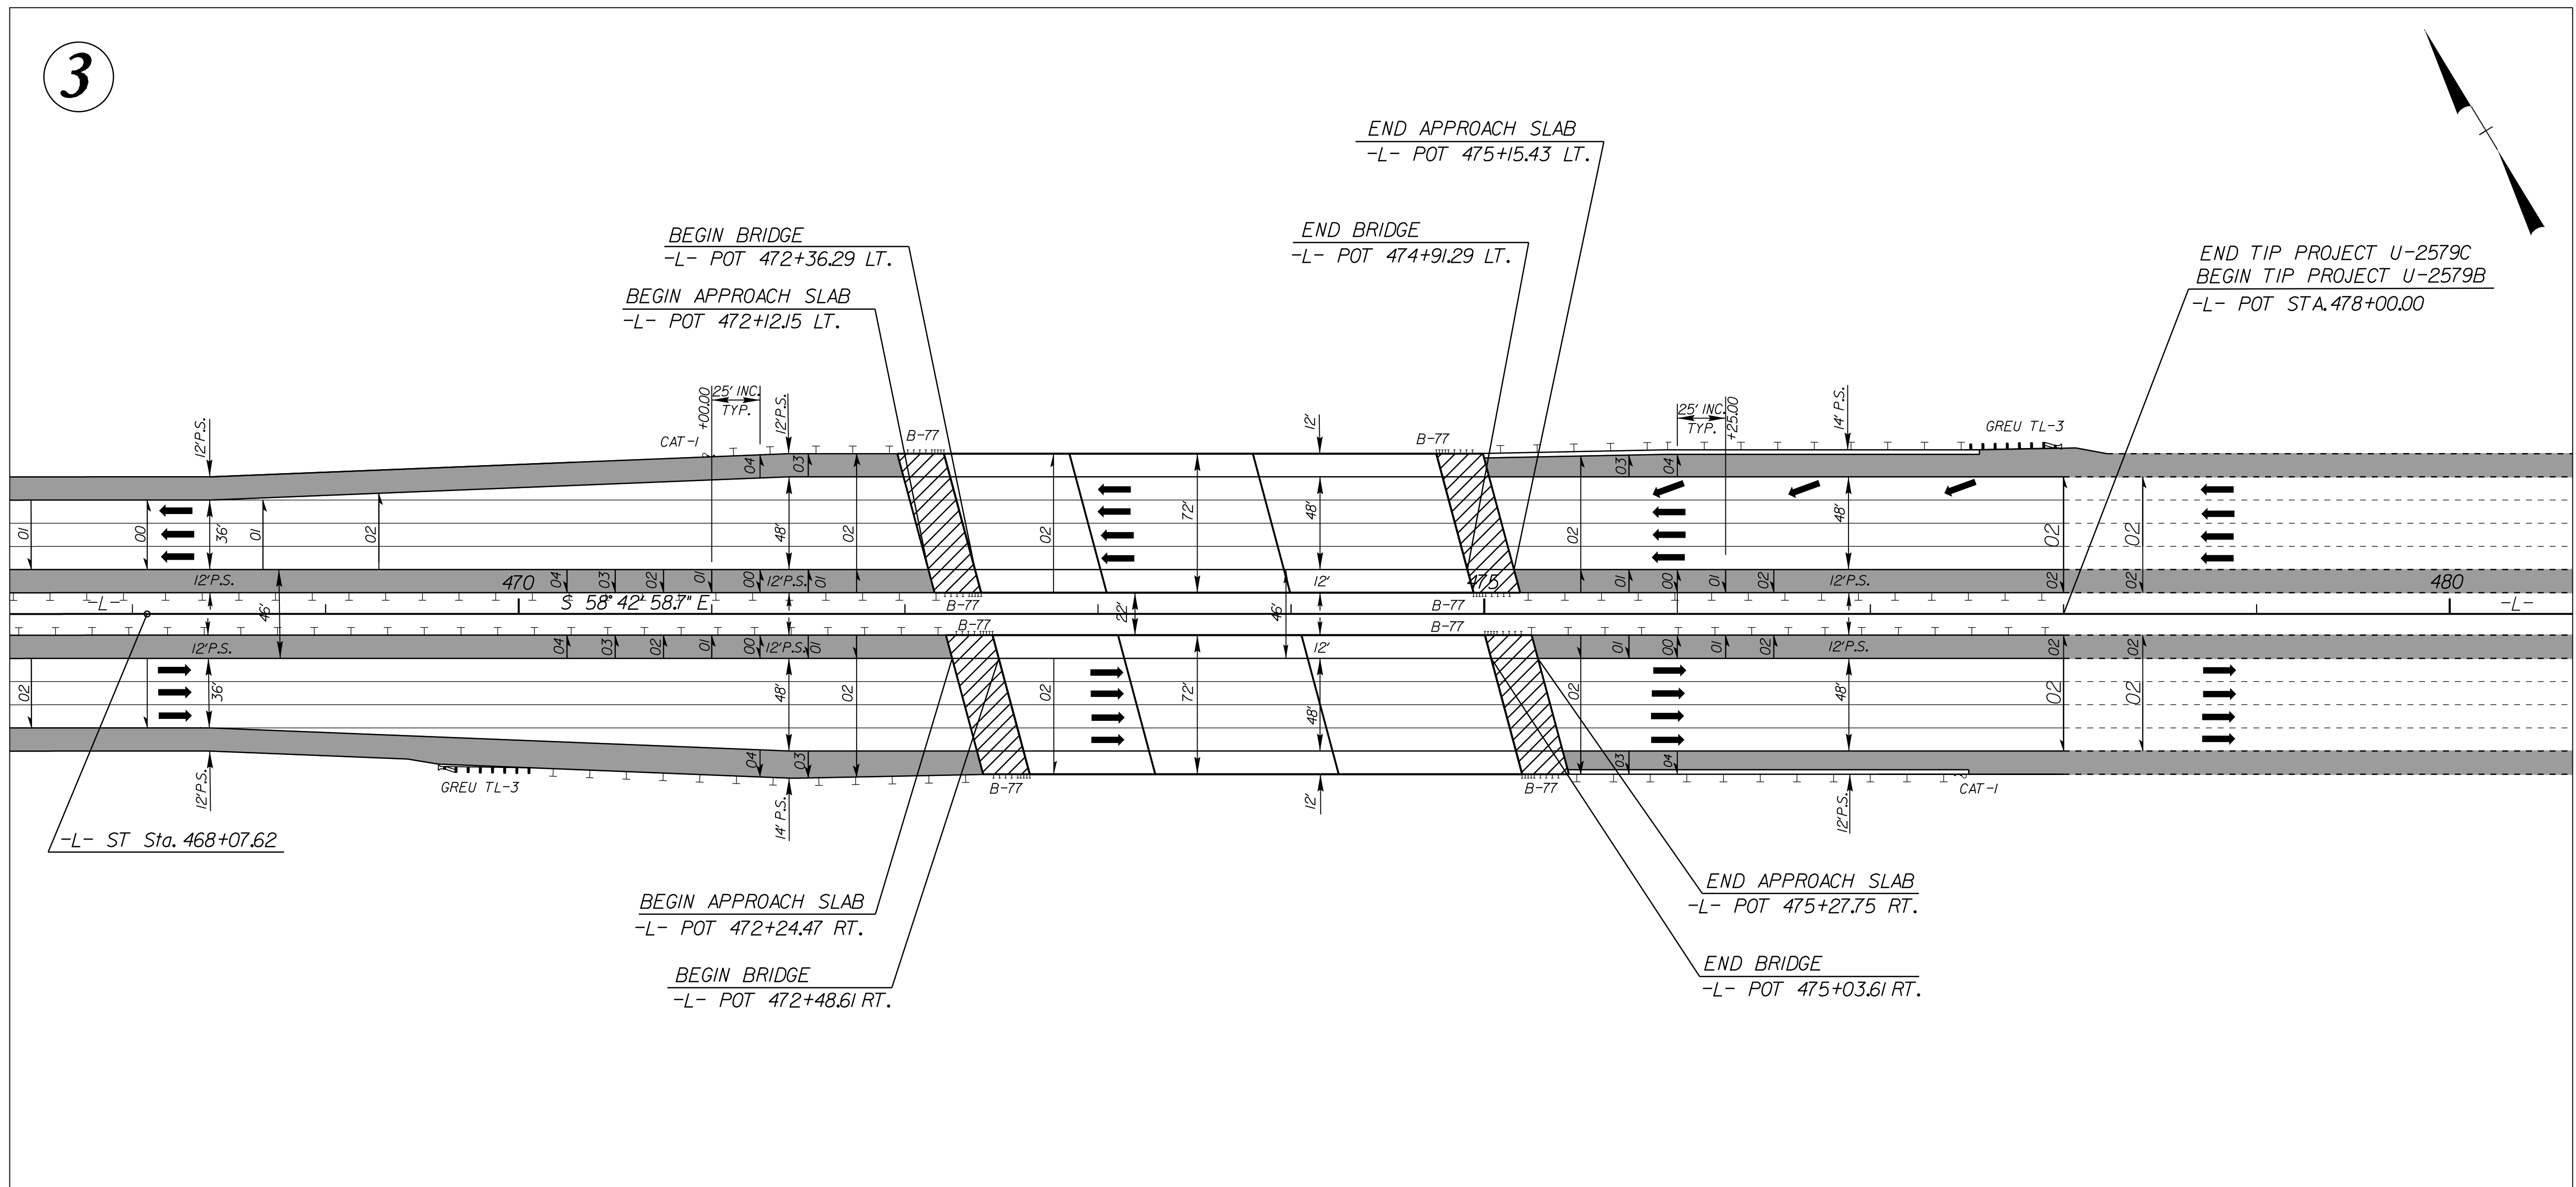

DETAIL SHOWING PAVEMENT & BRIDGE RELATIONSHIP FOR -L- (DUAL BRIDGES) OVER LOWERY MILL CREEK

# BRIDGE SKETCHES