


# SHEAR POINT DIAGRAM

## -Y1- US 301 / NEW WALKERTOWN RD.

PROJECT REFERENCE NO. <b>U-2579C</b>	SHEET NO. <b>2B-8</b>
RW SHEET NO.	
ROADWAY DESIGN ENGINEER	
	
DOCUMENT NOT CONSIDERED FINAL UNLESS ALL SIGNATURES COMPLETED	

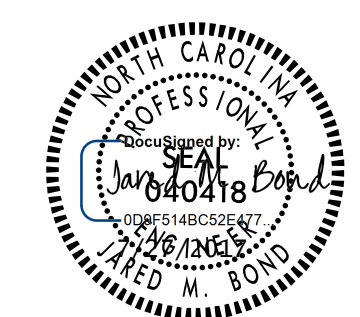