
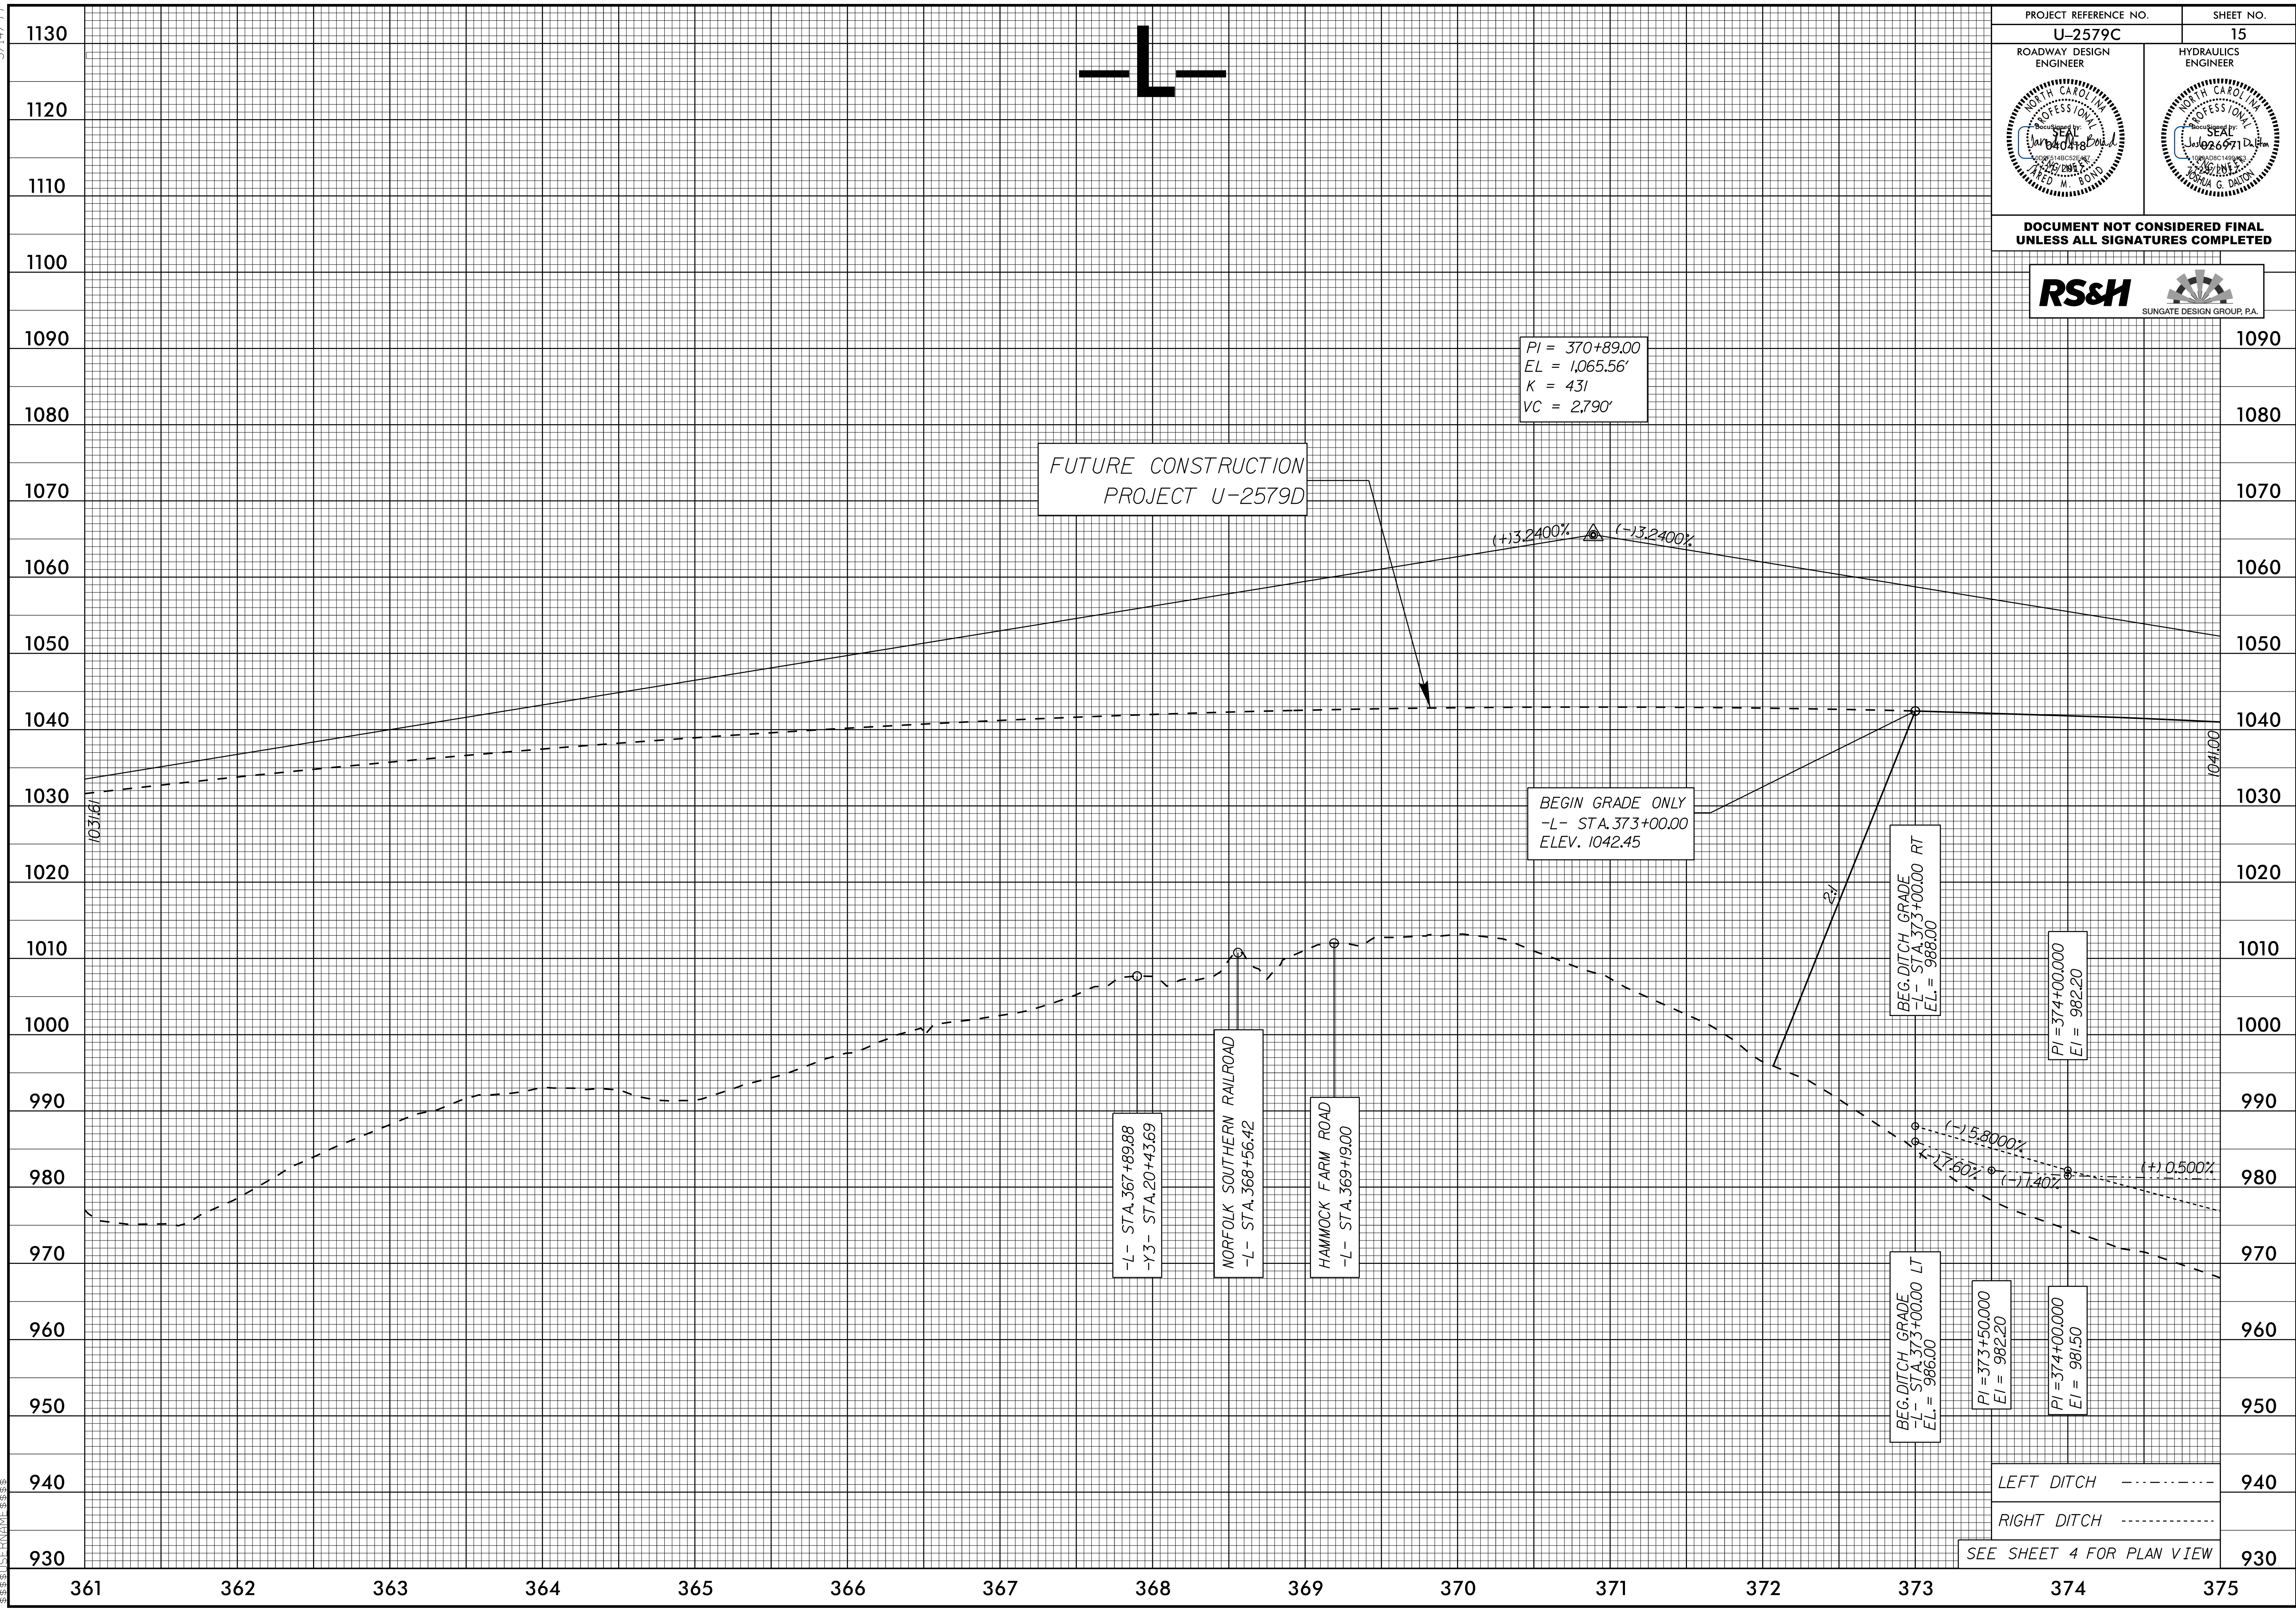


5/14/99

PROJECT REFERENCE NO. U-2579C	SHEET NO. 15
ROADWAY DESIGN ENGINEER	HYDRAULICS ENGINEER

**DOCUMENT NOT CONSIDERED FINAL
UNLESS ALL SIGNATURES COMPLETED**

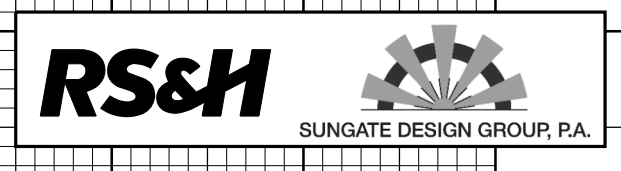

LEFT DITCH -----

RIGHT DITCH -----

SEE SHEET 4 FOR PLAN VIEW

07 JUL 2017 15:35 U-2579C-pfl-15.dgn