
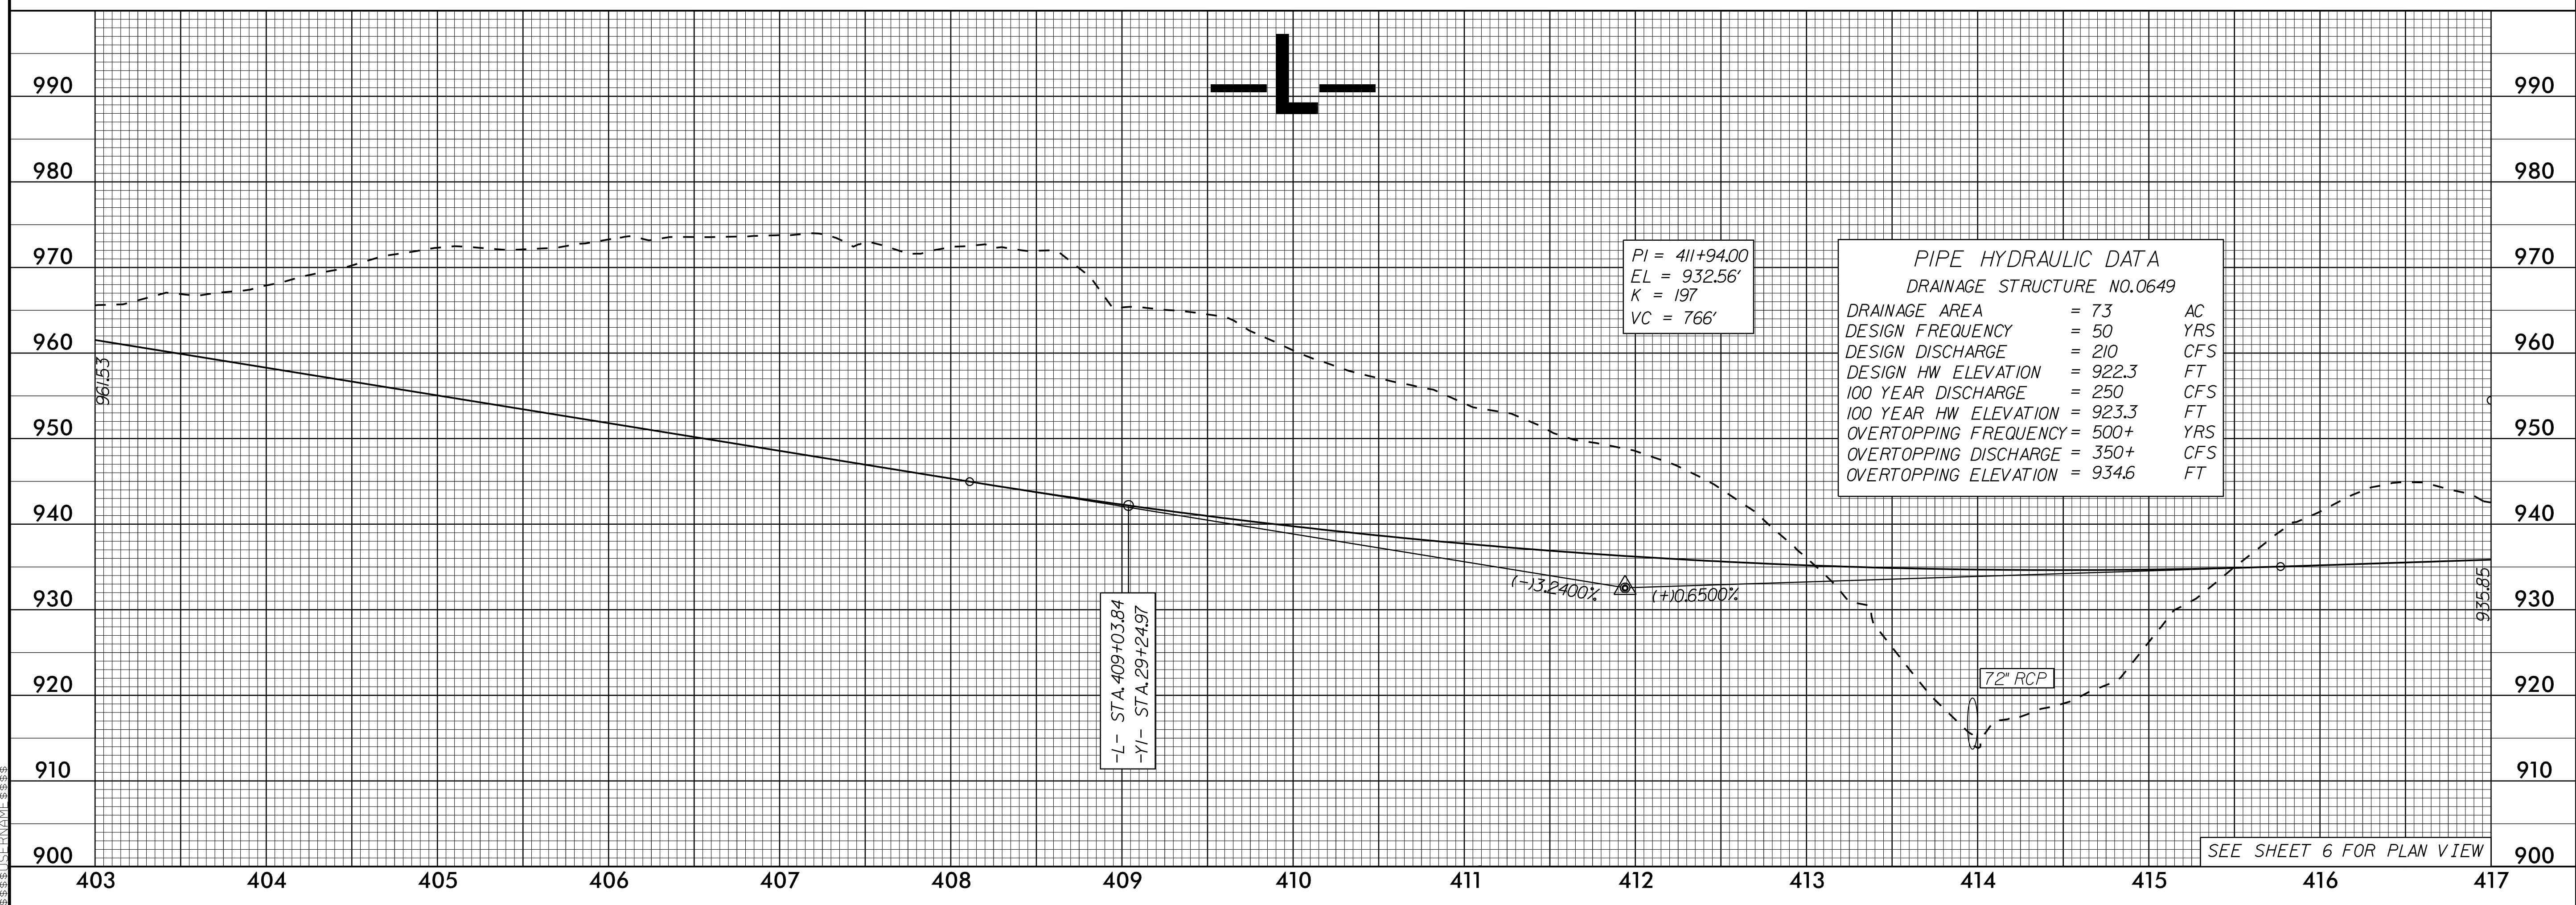


5/28/19

PROJECT REFERENCE NO. U-2579C	SHEET NO. 17
ROADWAY DESIGN ENGINEER	HYDRAULICS ENGINEER

DOCUMENT NOT CONSIDERED FINAL UNLESS ALL SIGNATURES COMPLETED

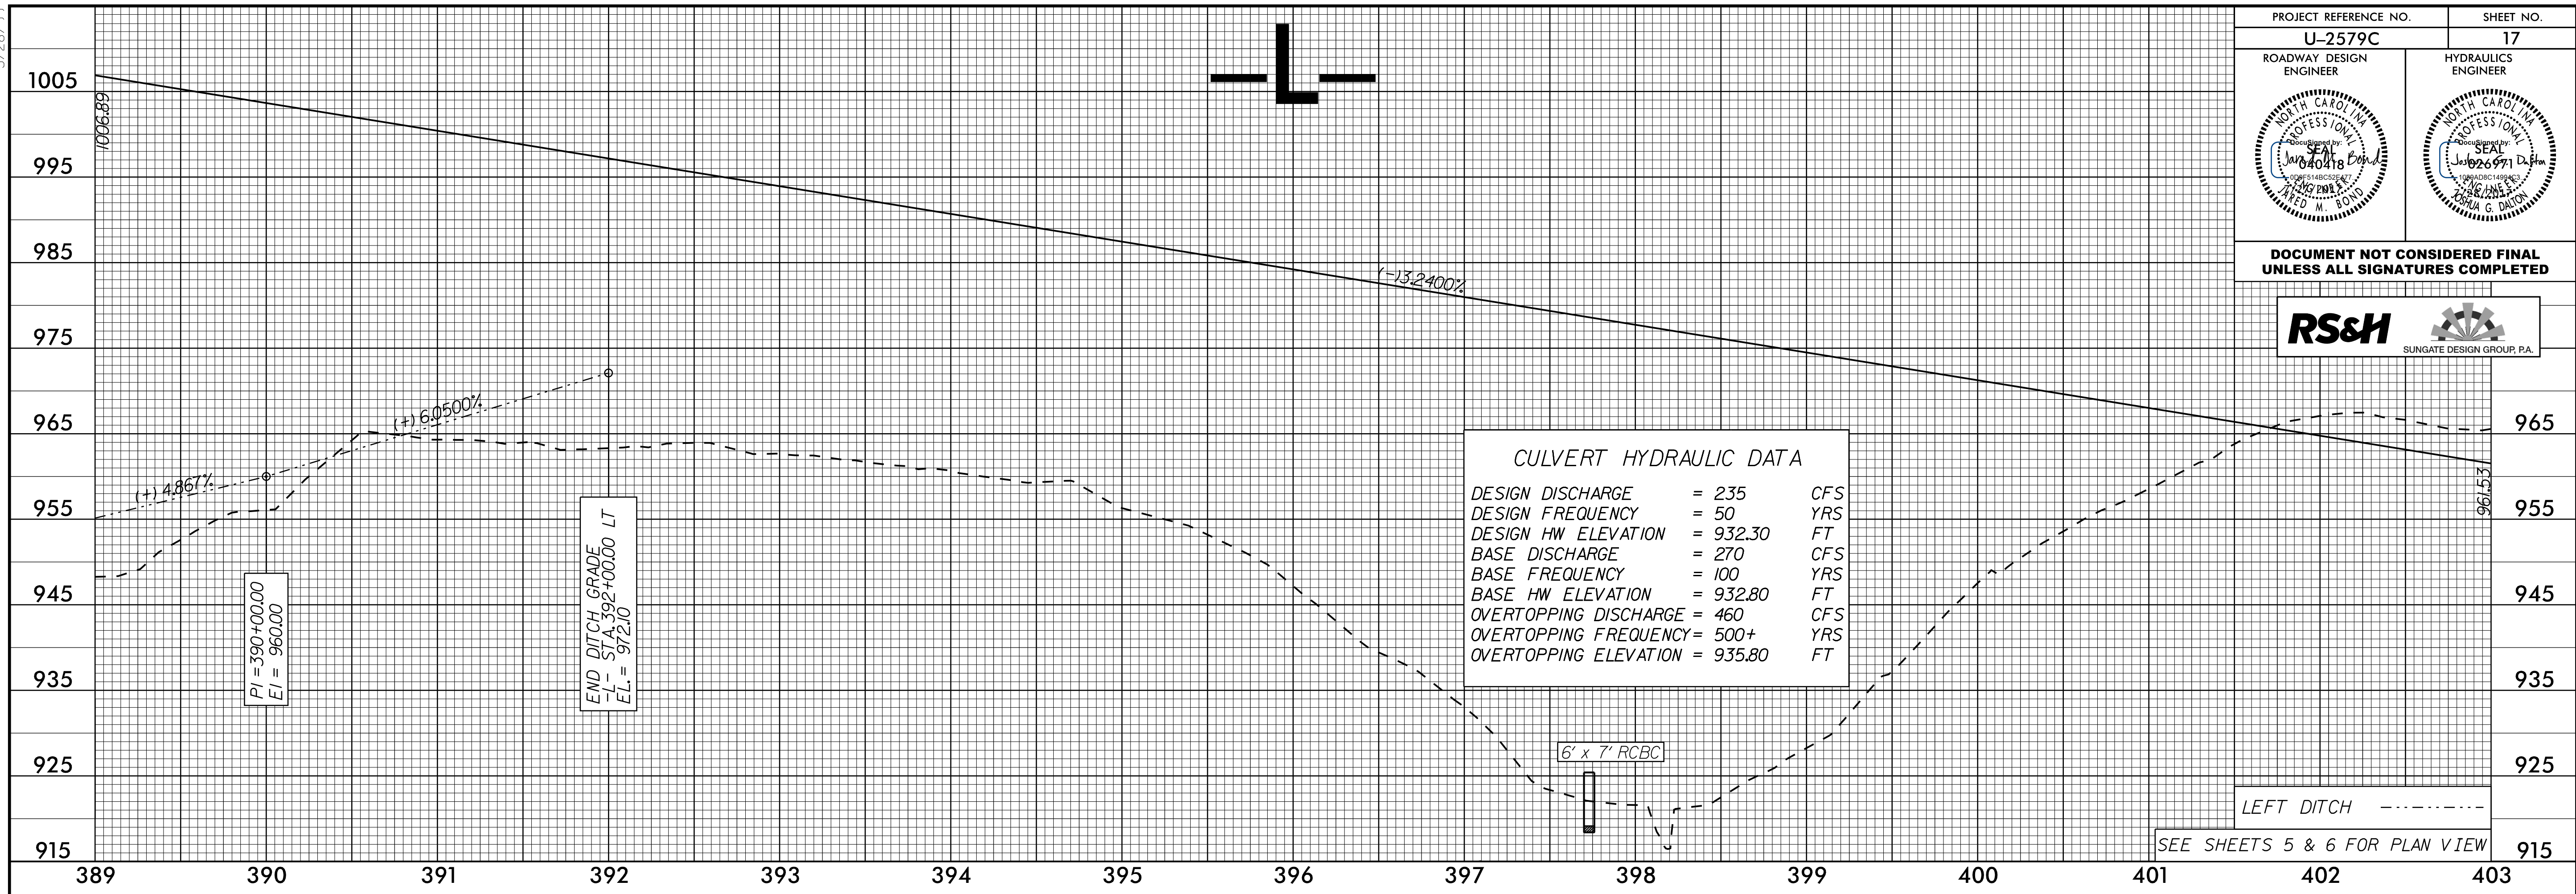

07 JUL 2017 15:35 U-2579C-p1-L-17.dgn