
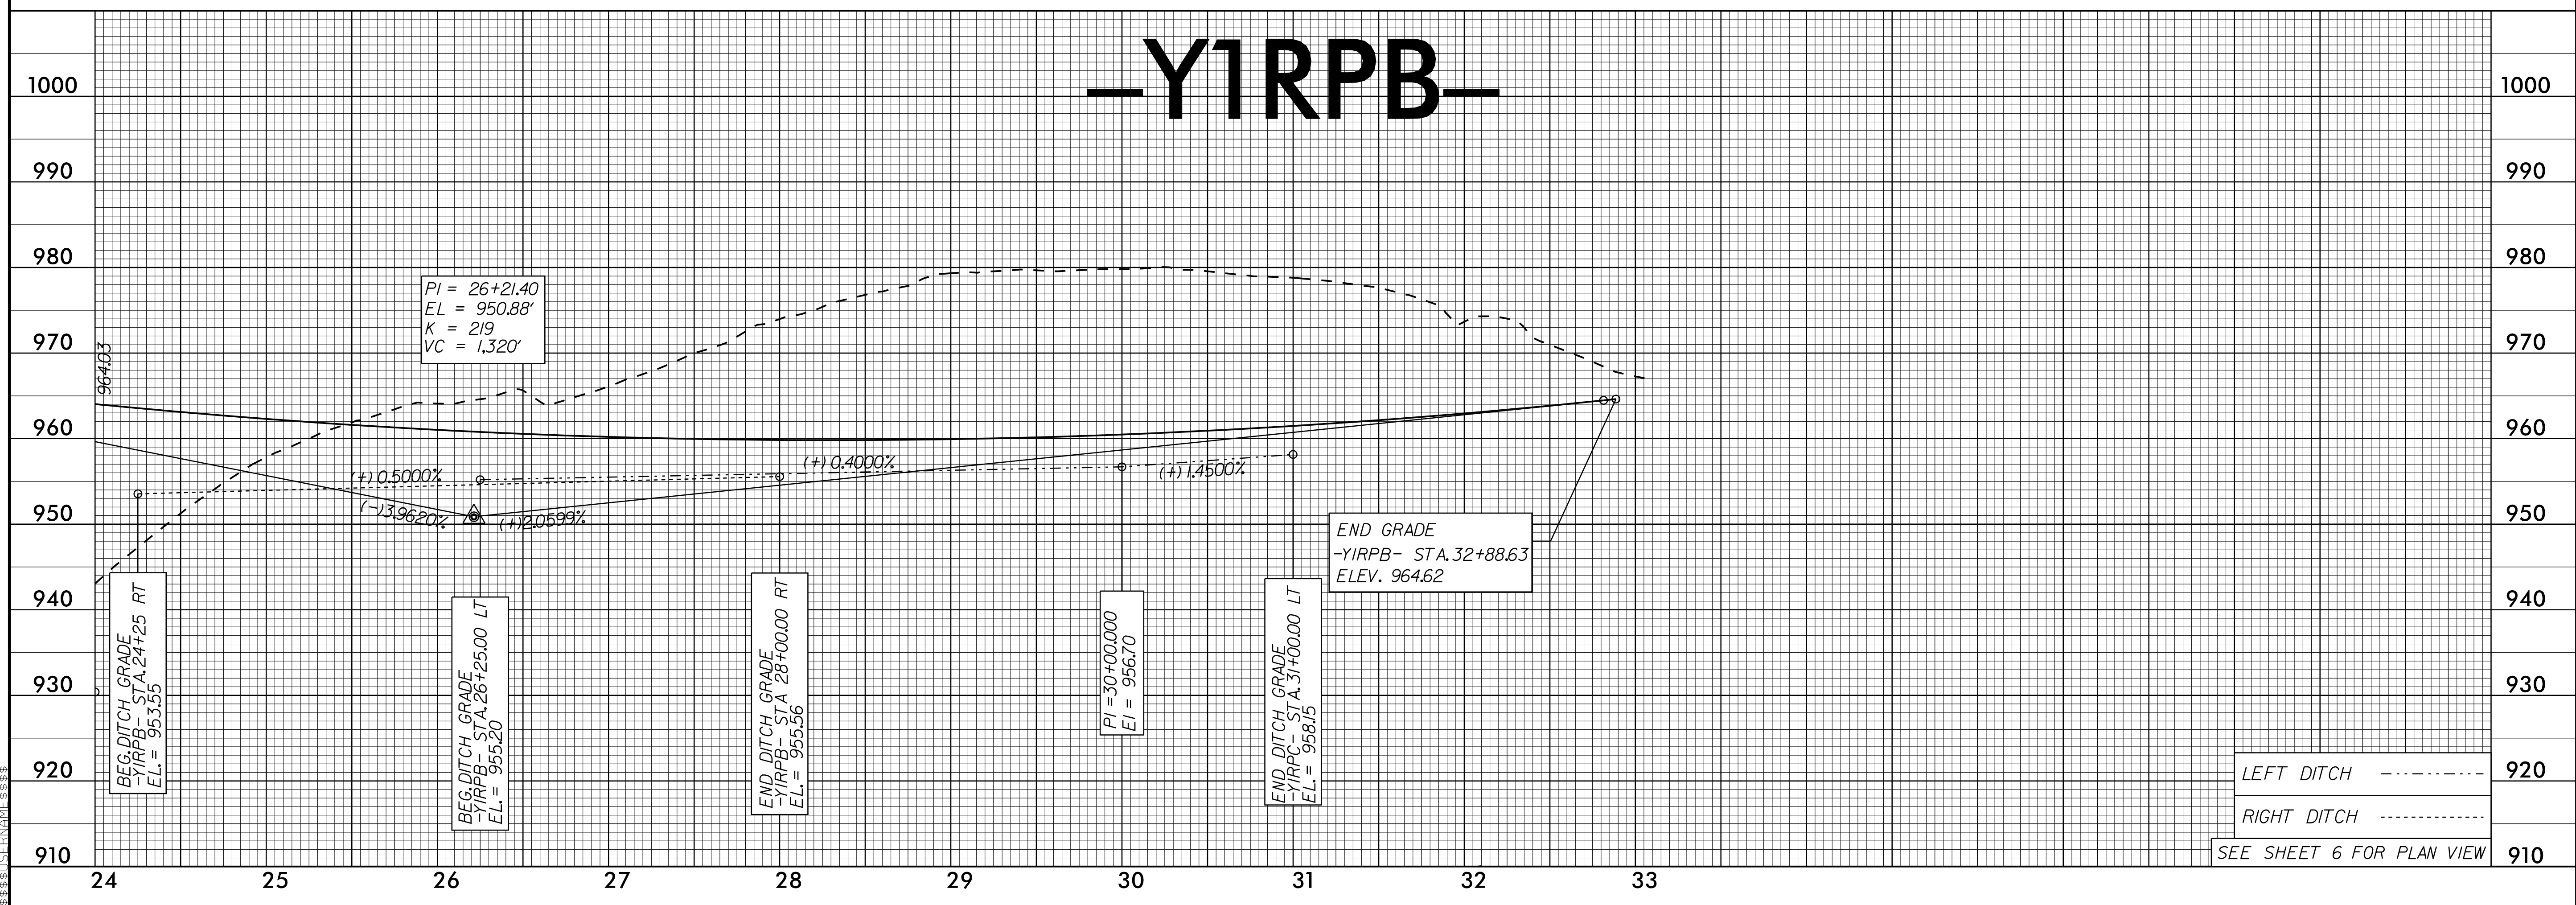
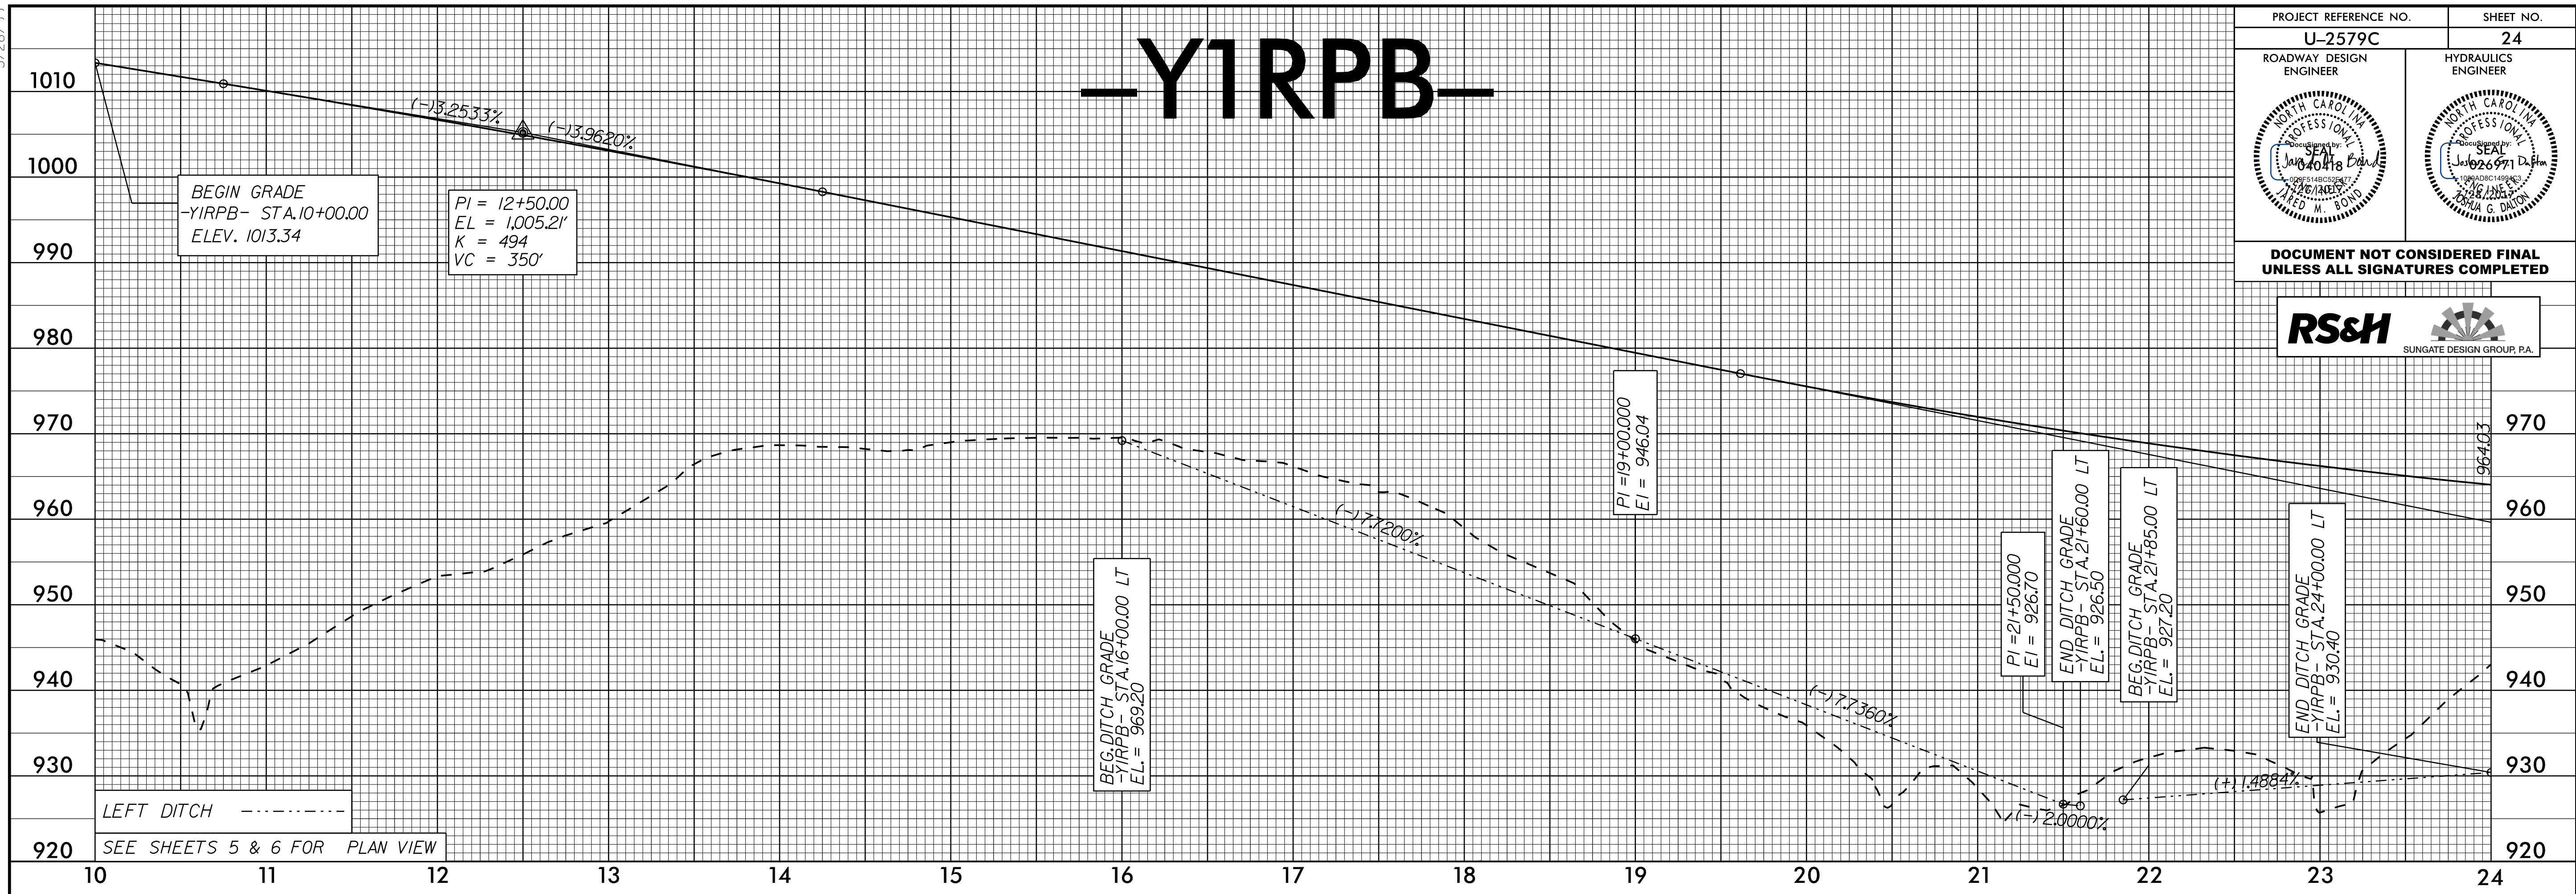


5/28/19

PROJECT REFERENCE NO. U-2579C	SHEET NO. 24
ROADWAY DESIGN ENGINEER	HYDRAULICS ENGINEER
DOCUMENT NOT CONSIDERED FINAL UNLESS ALL SIGNATURES COMPLETED	

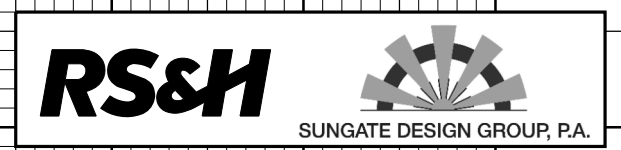

07 JUL 2017 15:35 P:\Projects\U-2579C-p1_YIRPB_24.dgn