


NOTES: SEE SHEET TMP-2C FOR ROAD CLOSURE SIGNS AND DETOUR SIGNS
 REFER TO RSD 1101.03, (SHEETS 1 & 2 OF 9) FOR APPLICABLE SIGN DISTANCES AND NOTES

APPROVED: *Michael T. Rzepka*
 DATE: 7/5/2017
 SEAL

DOCUMENT NOT CONSIDERED FINAL
 UNLESS ALL SIGNATURES COMPLETED

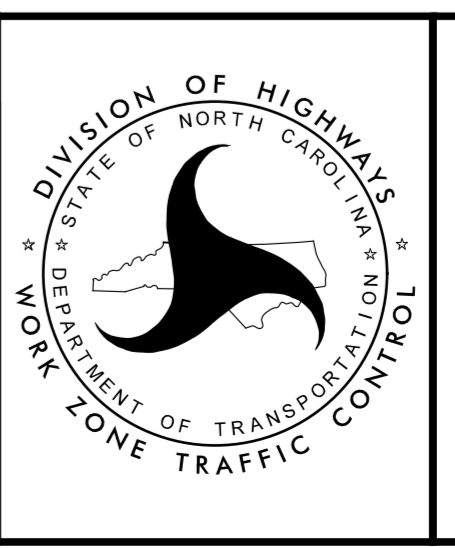

DETOUR PLAN
 OLD WALKERTOWN RD
 (SR 2456)
 CLOSURE

7/5/2017
 R:\TCP\U2579c-fmp_det_2a.dgn
 ICA Engineering, Inc.