

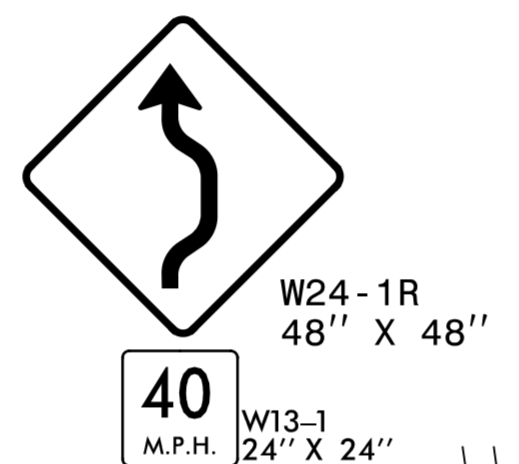



①

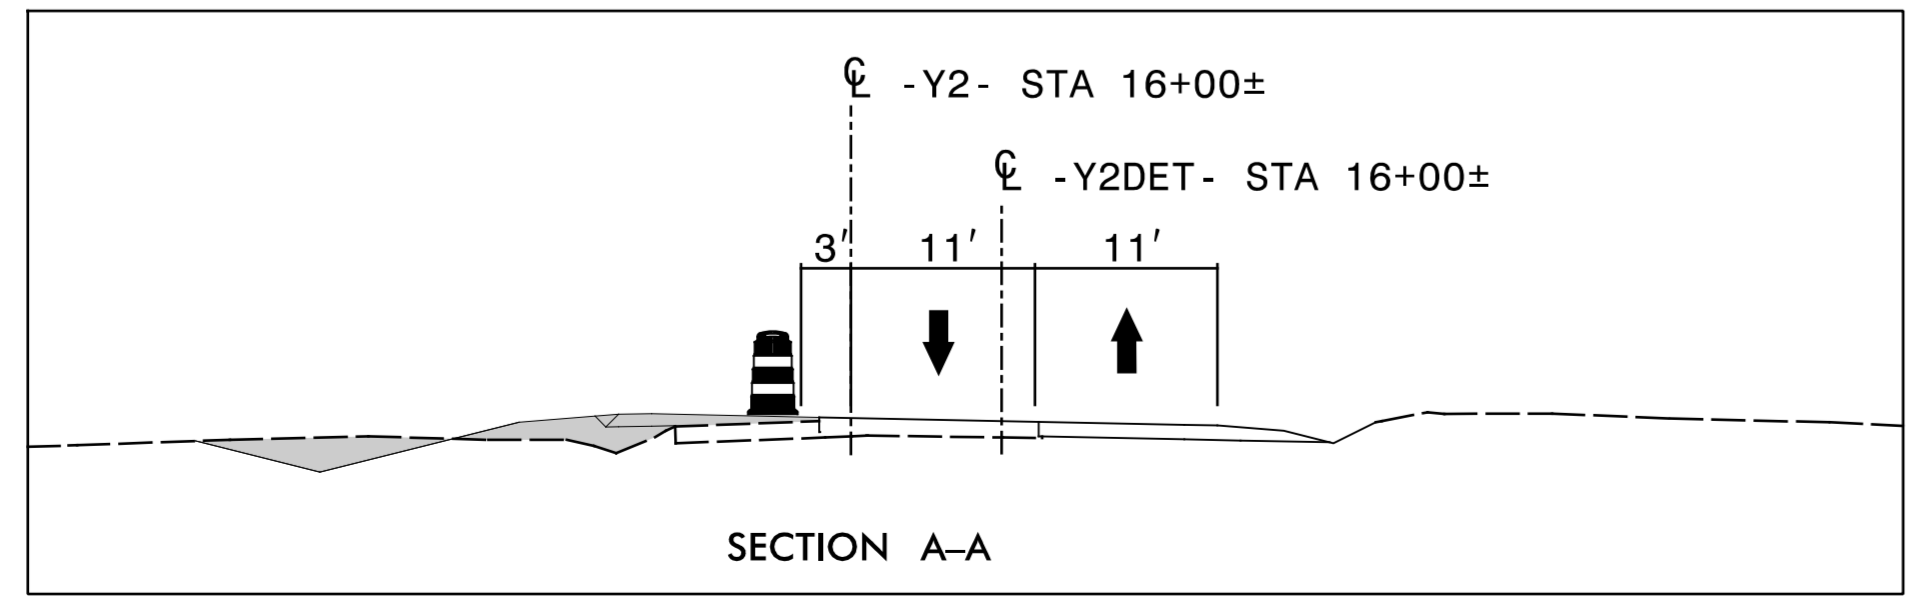

②

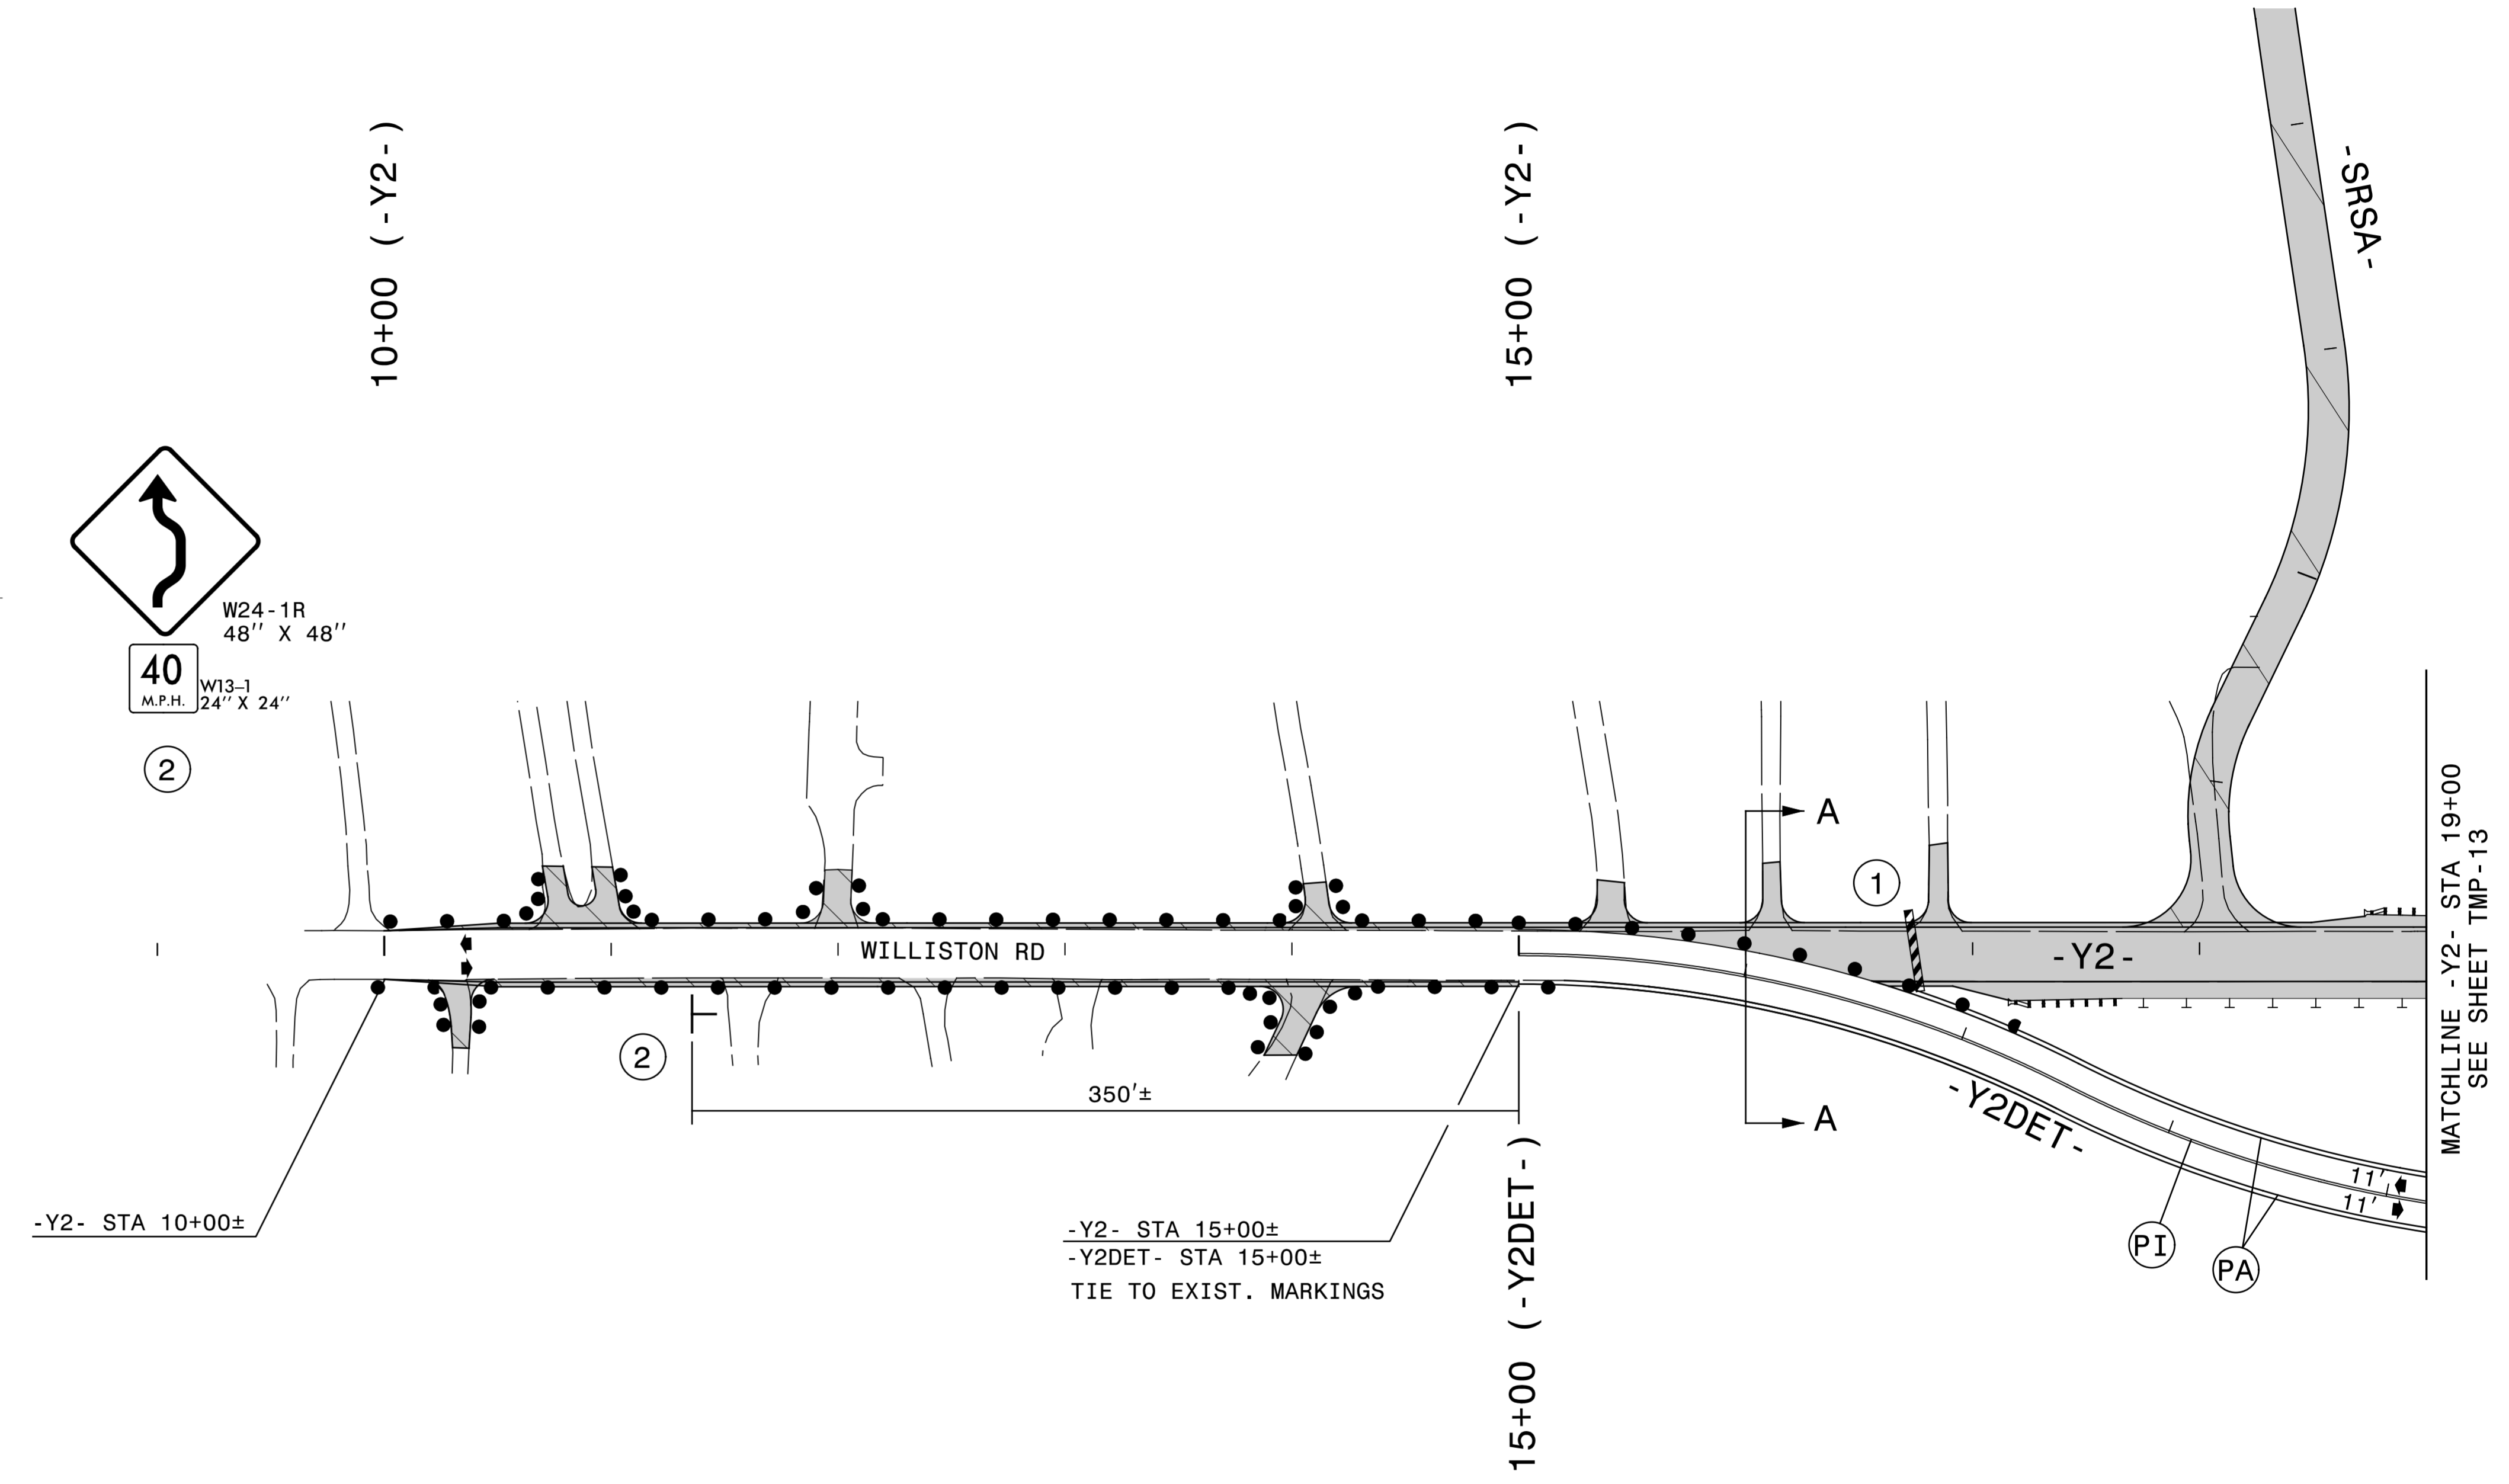

APPROVED: *Michael T. Ryepka*
01BC3480C28048D...
 DATE: 7/5/2017
 SEAL
 DOCUMENT NOT CONSIDERED FINAL
 UNLESS ALL SIGNATURES COMPLETED

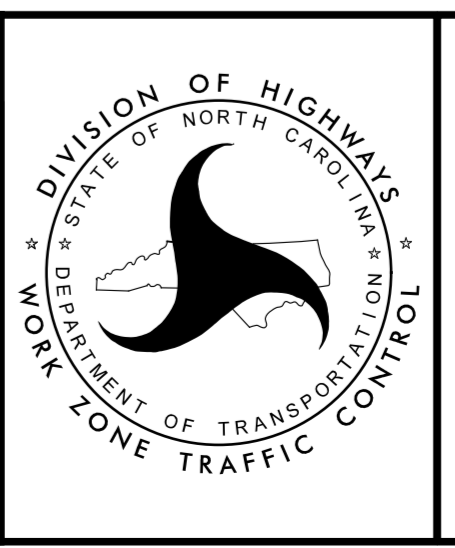

DIVISION OF HIGHWAYS
 STATE OF NORTH CAROLINA
 DEPARTMENT OF TRANSPORTATION
 WORK ZONE TRAFFIC CONTROL
 PHASE II DETAIL

7/5/2017
 R:\TCP\U2579c-tmp-p2-dt1_05.dgn
 ICA Engineering