
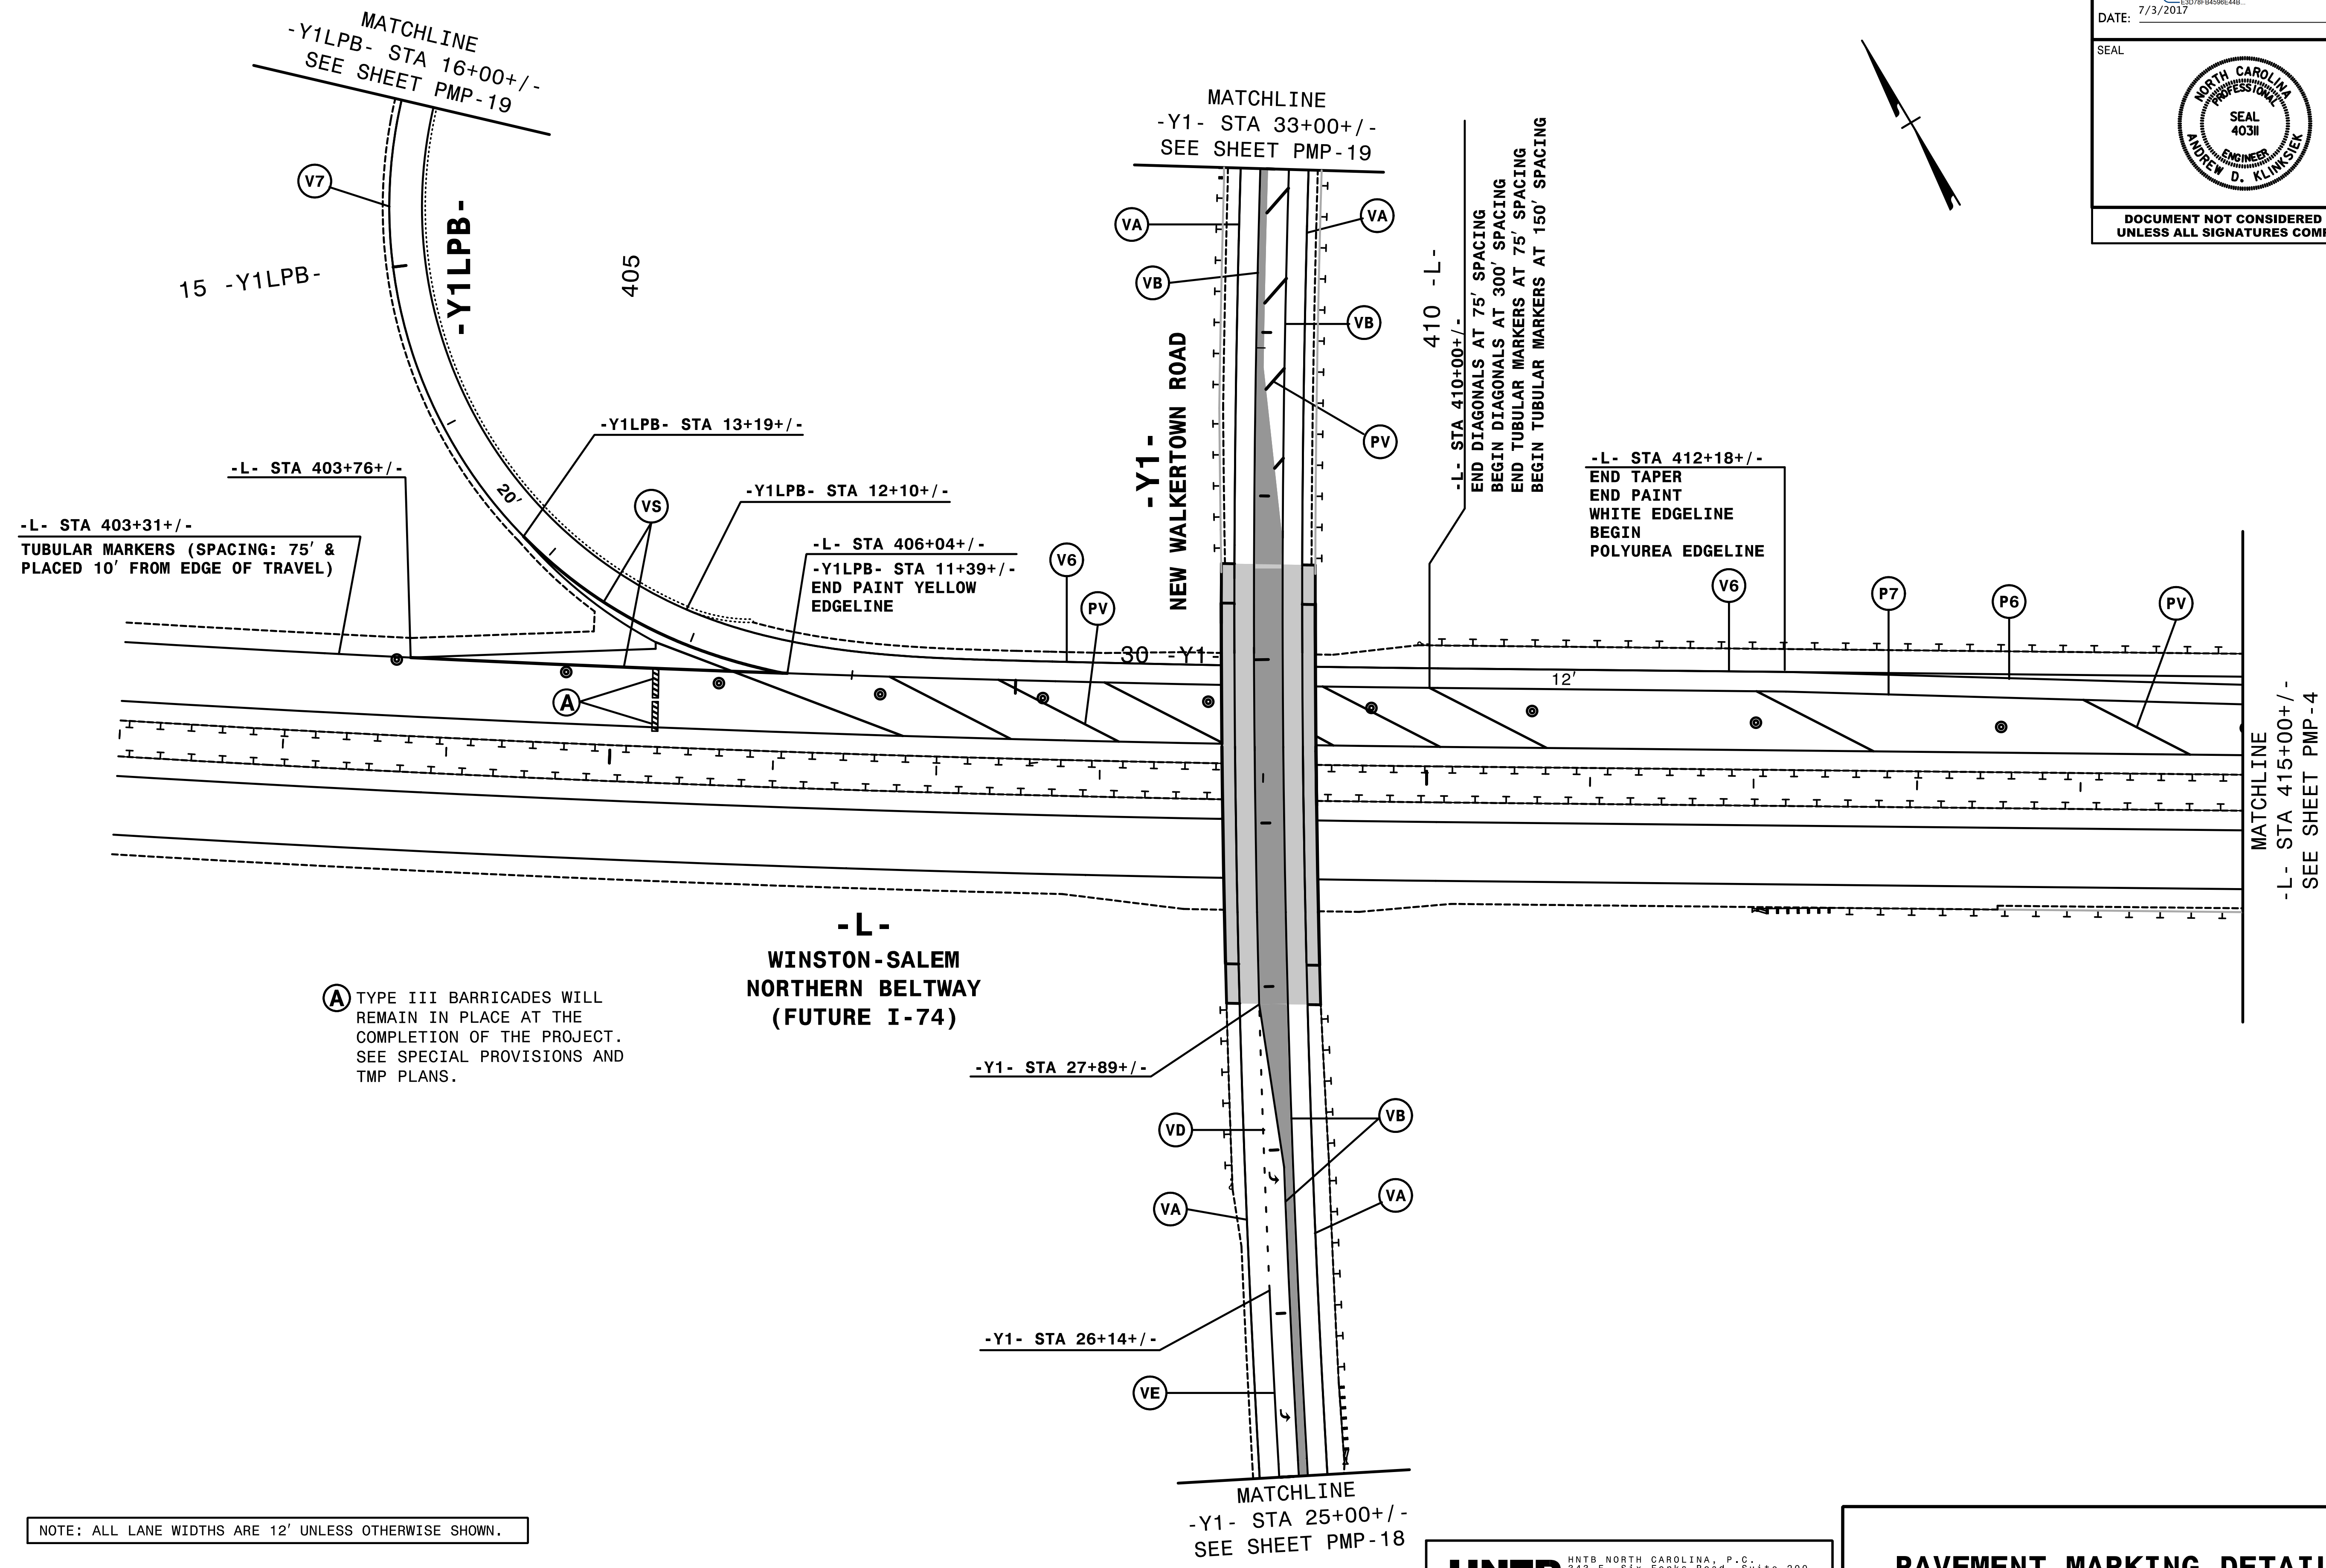


TIP NO. U-2579C	SHEET NO. PMP-3
APPROVED: <i>Andrew D. Klinck</i> E3078F8459E44B	
DATE: 7/3/2017	
SEAL	
	
DOCUMENT NOT CONSIDERED FINAL UNLESS ALL SIGNATURES COMPLETED	



**A** TYPE III BARRICADES WILL REMAIN IN PLACE AT THE COMPLETION OF THE PROJECT. SEE SPECIAL PROVISIONS AND TMP PLANS.

NOTE: ALL LANE WIDTHS ARE 12' UNLESS OTHERWISE SHOWN.

I:\4630\_PM\_VPM\U-2579C\_pmp\_03.dgn  
HNTB

**HNTB**  
 HNTB NORTH CAROLINA, P.C.  
 343 E. SIX FORKS ROAD, SUITE 200  
 RALEIGH, NORTH CAROLINA 27609  
 NC LICENSE NO: C-1554  
 (919) 546-8997

**PAVEMENT MARKING DETAIL**