
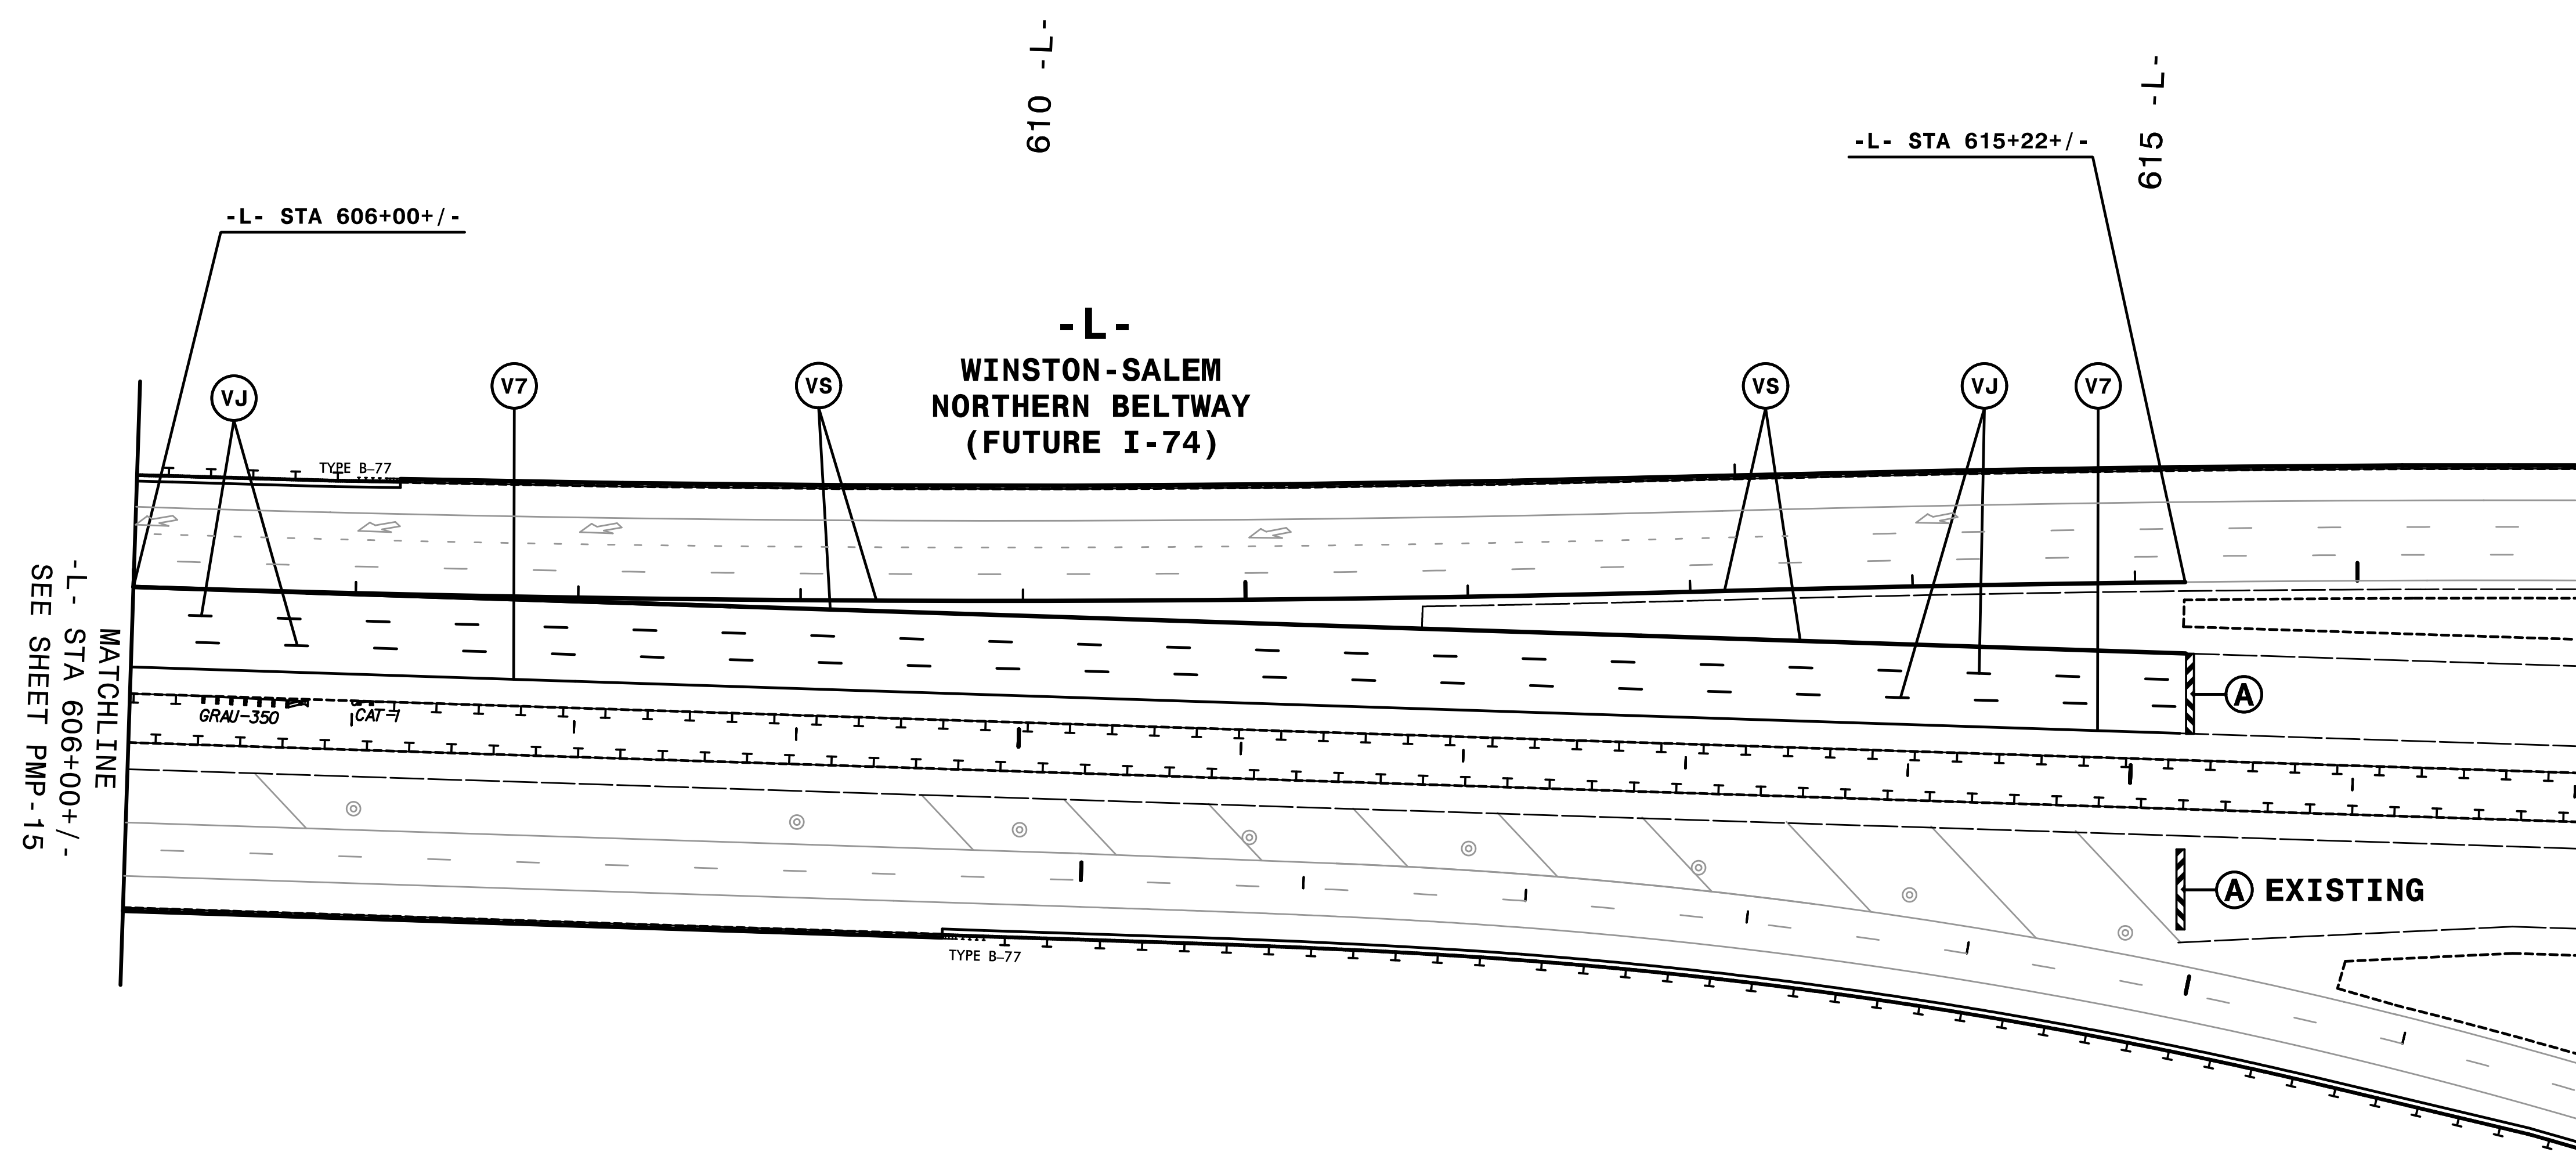


TIP NO. U-2579C	SHEET NO. PMP-16
APPROVED: <i>Andrew D. Klinck</i> <small>E3078F84598E44B</small>	
DATE: 7/3/2017	
SEAL	
	
DOCUMENT NOT CONSIDERED FINAL UNLESS ALL SIGNATURES COMPLETED	



MATCHLINE
 -L- STA 606+00+/-
 SEE SHEET PMP-15

NOTE: ALL LANE WIDTHS ARE 12' UNLESS OTHERWISE SHOWN.

I:\06459_PMP\U-2579C_PMP_16.dgn
 HNTB

HNTB HNTB NORTH CAROLINA, P.C.
 343 E. SIX FORKS ROAD, SUITE 200
 RALEIGH, NORTH CAROLINA 27609
 NC LICENSE NO: C-1554
 (919) 546-8997

PAVEMENT MARKING DETAIL