


APPROVED: *Charles A. Johnson, III*
SEAL 20675 ENGINEER
 DATE: 7/5/2017

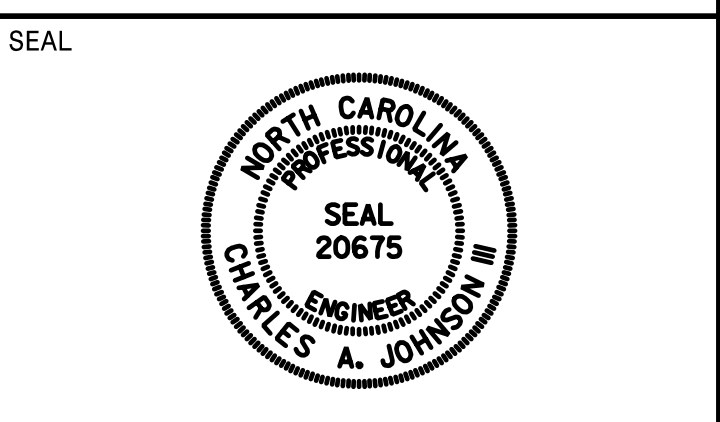


DOCUMENT NOT CONSIDERED FINAL
 UNLESS ALL SIGNATURES COMPLETED

SIGN NUMBER: 302
 TYPE: D
 QUANTITY: 1
 SIGN WIDTH: 7'-0"
 HEIGHT: 1'-6"
 TOTAL AREA: 10.5 Sq.Ft.
 BORDER TYPE: FLUSH
 RECESS: 0"
 WIDTH: 0.75"
 RADII: 2.25"
 NO. Z BARS: N/A
 LENGTH: N/A
 BACKG COLOR: Green
 COPY COLOR: White
 SYMBOLOGY TABLE:

SYMBOL	X	Y	WID	HT
Type "D" Arrow	7.9	4.5	6	9

 MAT'L: 0.125" ALUMINUM

DESIGN BY: JTT
 PROJECT ID: U-2579C
 CHECKED BY: ADK/CAJ
 DIV: 09
 DATE: April 2017

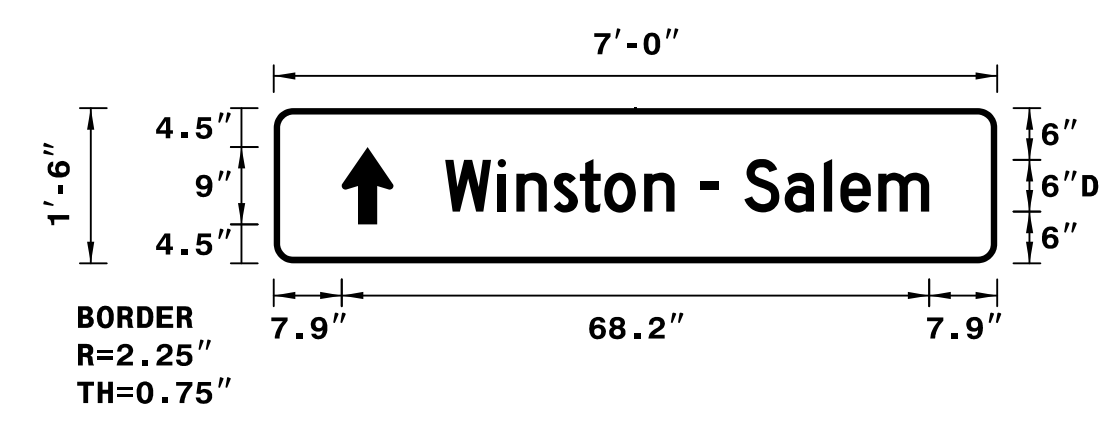

NOTES:
 1. Legend and border shall be direct applied Grade C reflective sheeting.
 2. Arrow shall be Grade C reflective sheeting on 0.032" aluminum and demountable.
 3. Background shall be Grade C reflective sheeting.

LETTER POSITIONS

Letter spacings are to start of next letter															Series/Size		
															Text Length		
19.9	6.1	2.2	4.3	3.1	2.8	4.6	3.5	3	2.1	3	4.7	4.6	1.9	4.4	5.9	7.9	D 2000
															56.2		


Spacing Factor is 1 unless specified otherwise

SIGN NUMBER: 303,304
 TYPE: D
 QUANTITY: 2
 SIGN WIDTH: 2'-6"
 HEIGHT: 1'-0"
 TOTAL AREA: 2.5 Sq.Ft.
 BORDER TYPE: FLUSH
 RECESS: 0"
 WIDTH: 0.75"
 RADII: 1.5"
 NO. Z BARS: N/A
 LENGTH: N/A
 BACKG COLOR: Green
 COPY COLOR: White
 SYMBOLOGY TABLE:

SYMBOL	X	Y	WID	HT
--------	---	---	-----	----

 MAT'L: 0.125" ALUMINUM

DESIGN BY: JTT
 PROJECT ID: U-2579C
 CHECKED BY: ADK/CAJ
 DIV: 09
 DATE: April 2017

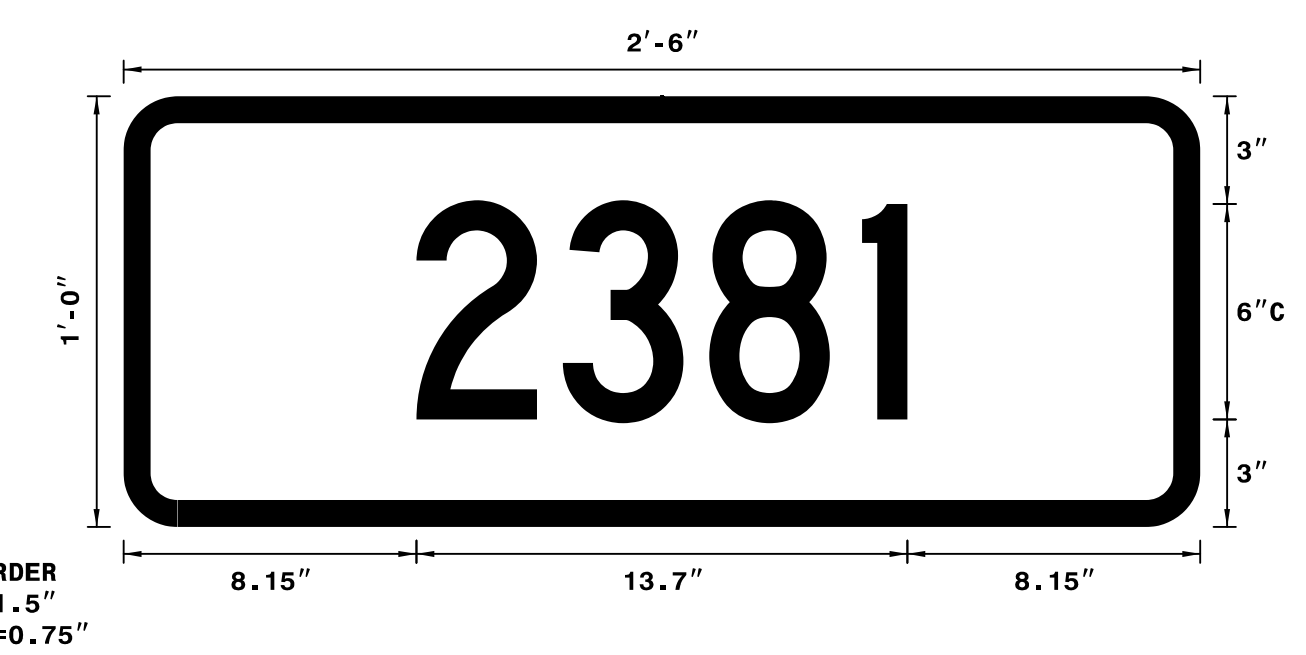

NOTES:
 1. Legend and border shall be direct applied Grade C reflective sheeting.
 2. Background shall be Grade C reflective sheeting.
 3. One "U" post per sign.

LETTER POSITIONS

Letter spacings are to start of next letter										Series/Size
										Text Length
8.2	4.1	4.1	4.3	1.3	8.2					C 2000
										13.7


Spacing Factor is 1 unless specified otherwise

SIGN NUMBER: 305,306
 TYPE: D
 QUANTITY: 2
 SIGN WIDTH: 6'-6"
 HEIGHT: 3'-0"
 TOTAL AREA: 19.5 Sq.Ft.
 BORDER TYPE: FLUSH
 RECESS: 0"
 WIDTH: 1"
 RADII: 3"
 NO. Z BARS: N/A
 LENGTH: N/A
 BACKG COLOR: Green
 COPY COLOR: White
 SYMBOLOGY TABLE:

SYMBOL	X	Y	WID	HT
--------	---	---	-----	----

 MAT'L: 0.125" ALUMINUM

DESIGN BY: JTT
 PROJECT ID: U-2579C
 CHECKED BY: ADK/CAJ
 DIV: 09
 DATE: April 2017

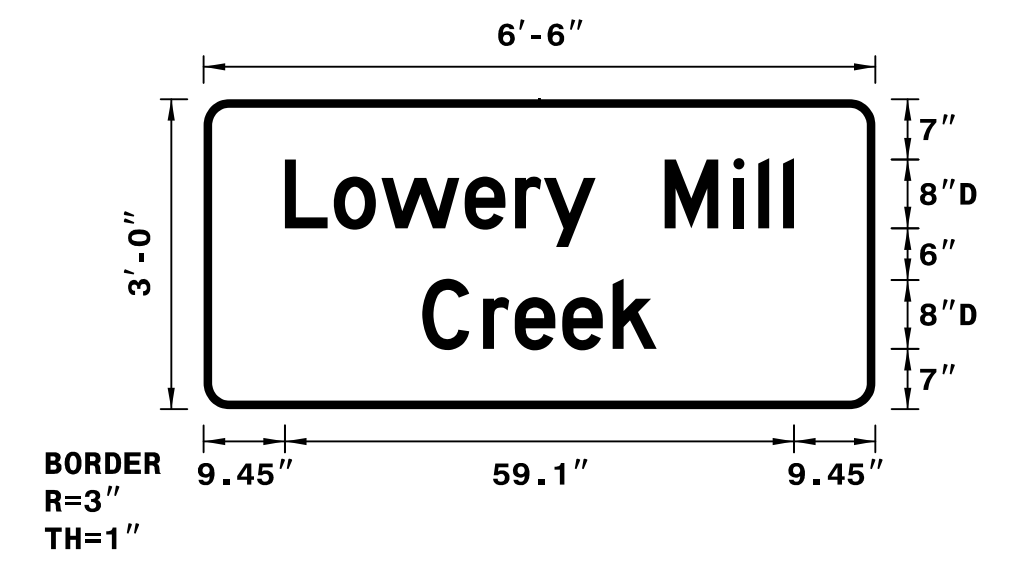

NOTES:
 1. Legend and border shall be direct applied Grade C reflective sheeting.
 2. Background shall be Grade C reflective sheeting.

LETTER POSITIONS

Letter spacings are to start of next letter															Series/Size
															Text Length
9.4	5.7	5.5	9.7	5.8	3.4	6	8	8	2.9	2.9	1.3	9.4			D 2000
															59.1
25.4	7	3.7	5.5	5.8	5.1	25.4									D 2000
															27.2


Spacing Factor is 1 unless specified otherwise

SIGN NUMBER: 307
 TYPE: D
 QUANTITY: 1
 SIGN WIDTH: 7'-0"
 HEIGHT: 2'-6"
 TOTAL AREA: 17.5 Sq.Ft.
 BORDER TYPE: FLUSH
 RECESS: 0"
 WIDTH: 0.75"
 RADII: 2.25"
 NO. Z BARS: N/A
 LENGTH: N/A
 BACKG COLOR: Green
 COPY COLOR: White
 SYMBOLOGY TABLE:

SYMBOL	X	Y	WID	HT
Type "D" Arrow	6.4	19.4	6	9
Type "D" Arrow	57.2	4.6	6	9

 MAT'L: 0.125" ALUMINUM

DESIGN BY: NKV
 PROJECT ID: U-2579C
 CHECKED BY: ADK/CAJ
 DIV: 09
 DATE: May 2017

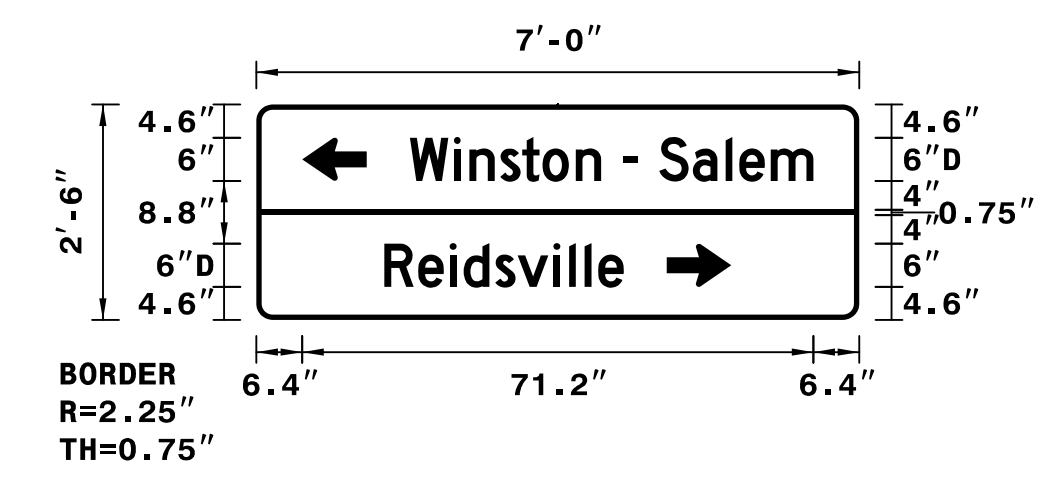

NOTES:
 1. Legend and border shall be direct applied Grade C reflective sheeting.
 2. Arrows shall be Grade C reflective sheeting on 0.032" aluminum and demountable.
 3. Background shall be Grade C reflective sheeting.

LETTER POSITIONS

Letter spacings are to start of next letter															Series/Size		
															Text Length		
21.4	6.1	2.2	4.3	3.1	2.8	4.6	3.5	3	2.1	3	4.7	4.6	1.9	4.4	5.9	6.4	D 2000
															56.2		
17.8	4.7	4.4	1.9	4.4	3.1	5	2.2	2.2	1.9	3.5	32.8					D 2000	
															33.4		

Spacing Factor is 1 unless specified otherwise