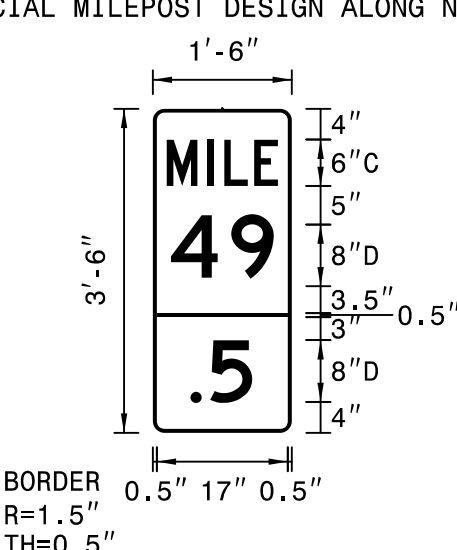

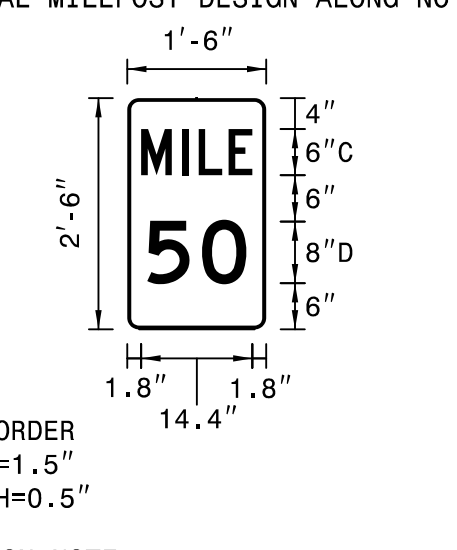
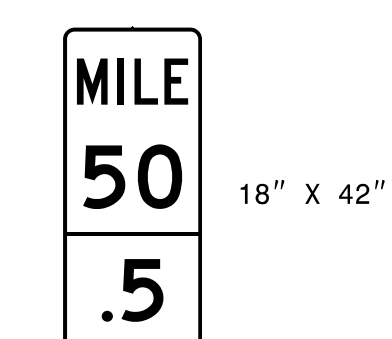


<p>501</p> <p>EAST 1 - 24" X 12"</p> <p>74 1 - 24" X 24"</p> <p>↑ 1 - 21" X 15"</p> <p>ONE "U" POST PER ASSEMBLY</p>	<p>506</p> <p>SOUTH 1 - 24" X 12"</p> <p>311 1 - 30" X 24"</p> <p>ONE "U" POST PER ASSEMBLY</p>	<p>512</p> <p>WEST 1 - 24" X 12"</p> <p>74 1 - 24" X 24"</p> <p>↑ 1 - 21" X 15"</p> <p>MOUNT ON EXISTING "U" POST</p>		<p>QUANTITY REQ'D 2</p> <p>SPECIAL MILEPOST DESIGN ALONG NC 74</p>  <p>INSTALLATION NOTE: INSTALL ON 3 LB. U-CHANNEL POST. SEE SHEET SIGN-2C.</p>		<p>TIP NO. U-2579C SHEET NO. SIGN-4H</p> <p>APPROVED: Charles A. Johnson, III DATE: 7/5/2017</p> <p>SEAL</p>  <p>DOCUMENT NOT CONSIDERED FINAL UNLESS ALL SIGNATURES COMPLETED</p>
<p>502</p> <p>EAST SOUTH 2 - 24" X 12"</p> <p>74 311 1 - 24" X 24"</p> <p>1 - 30" X 24"</p> <p>← ↑ 2 - 21" X 15"</p> <p>TWO "U" POSTS PER ASSEMBLY</p>	<p>507</p> <p>NORTH 1 - 24" X 12"</p> <p>311 1 - 30" X 24"</p> <p>ONE "U" POST PER ASSEMBLY</p>	<p>513</p> <p>WEST EAST 2 - 24" X 12"</p> <p>158 158 2 - 30" X 24"</p> <p>← → 2 - 21" X 15"</p> <p>TWO "U" POSTS PER ASSEMBLY</p>		<p>QUANTITY REQ'D 2</p> <p>SPECIAL MILEPOST DESIGN ALONG NC 74</p>  <p>INSTALLATION NOTE: INSTALL ON 3 LB. U-CHANNEL POST. SEE SHEET SIGN-2C.</p>		
<p>503</p> <p>EAST 1 - 24" X 12"</p> <p>74 1 - 24" X 24"</p> <p>→ 1 - 21" X 15"</p> <p>ONE "U" POST PER ASSEMBLY</p>	<p>509</p> <p>EAST 1 - 36" X 18"</p> <p>74 1 - 36" X 36"</p> <p>TWO "U" POSTS PER ASSEMBLY</p>	<p>514</p> <p>WEST 1 - 24" X 12"</p> <p>74 1 - 24" X 24"</p> <p>↗ 1 - 21" X 15"</p> <p>ONE "U" POST PER ASSEMBLY</p>		<p>QUANTITY REQ'D 2</p>  <p>ONE "U" POST PER SIGN</p>		
<p>504</p> <p>NORTH SOUTH 2 - 24" X 12"</p> <p>311 311 2 - 30" X 24"</p> <p>← → 2 - 21" X 15"</p> <p>TWO "U" POSTS PER ASSEMBLY</p>	<p>510</p> <p>WEST 1 - 36" X 18"</p> <p>74 1 - 36" X 36"</p> <p>TWO "U" POSTS PER ASSEMBLY</p>	<p>515</p> <p>WEST 1 - 24" X 12"</p> <p>74 1 - 24" X 24"</p> <p>→ 1 - 21" X 15"</p> <p>TWO "U" POSTS PER ASSEMBLY MOUNT WITH RELOCATED ASSEMBLY SEE SHEET SIGN-10</p>				
<p>505 508</p> <p>JCT 1 - 21" X 15"</p> <p>74 1 - 24" X 24"</p> <p>ONE "U" POST PER ASSEMBLY</p>	<p>511</p> <p>WEST EAST 2 - 24" X 12"</p> <p>74 74 2 - 24" X 24"</p> <p>← ↑ 2 - 21" X 15"</p> <p>TWO "U" POSTS PER ASSEMBLY</p>					