
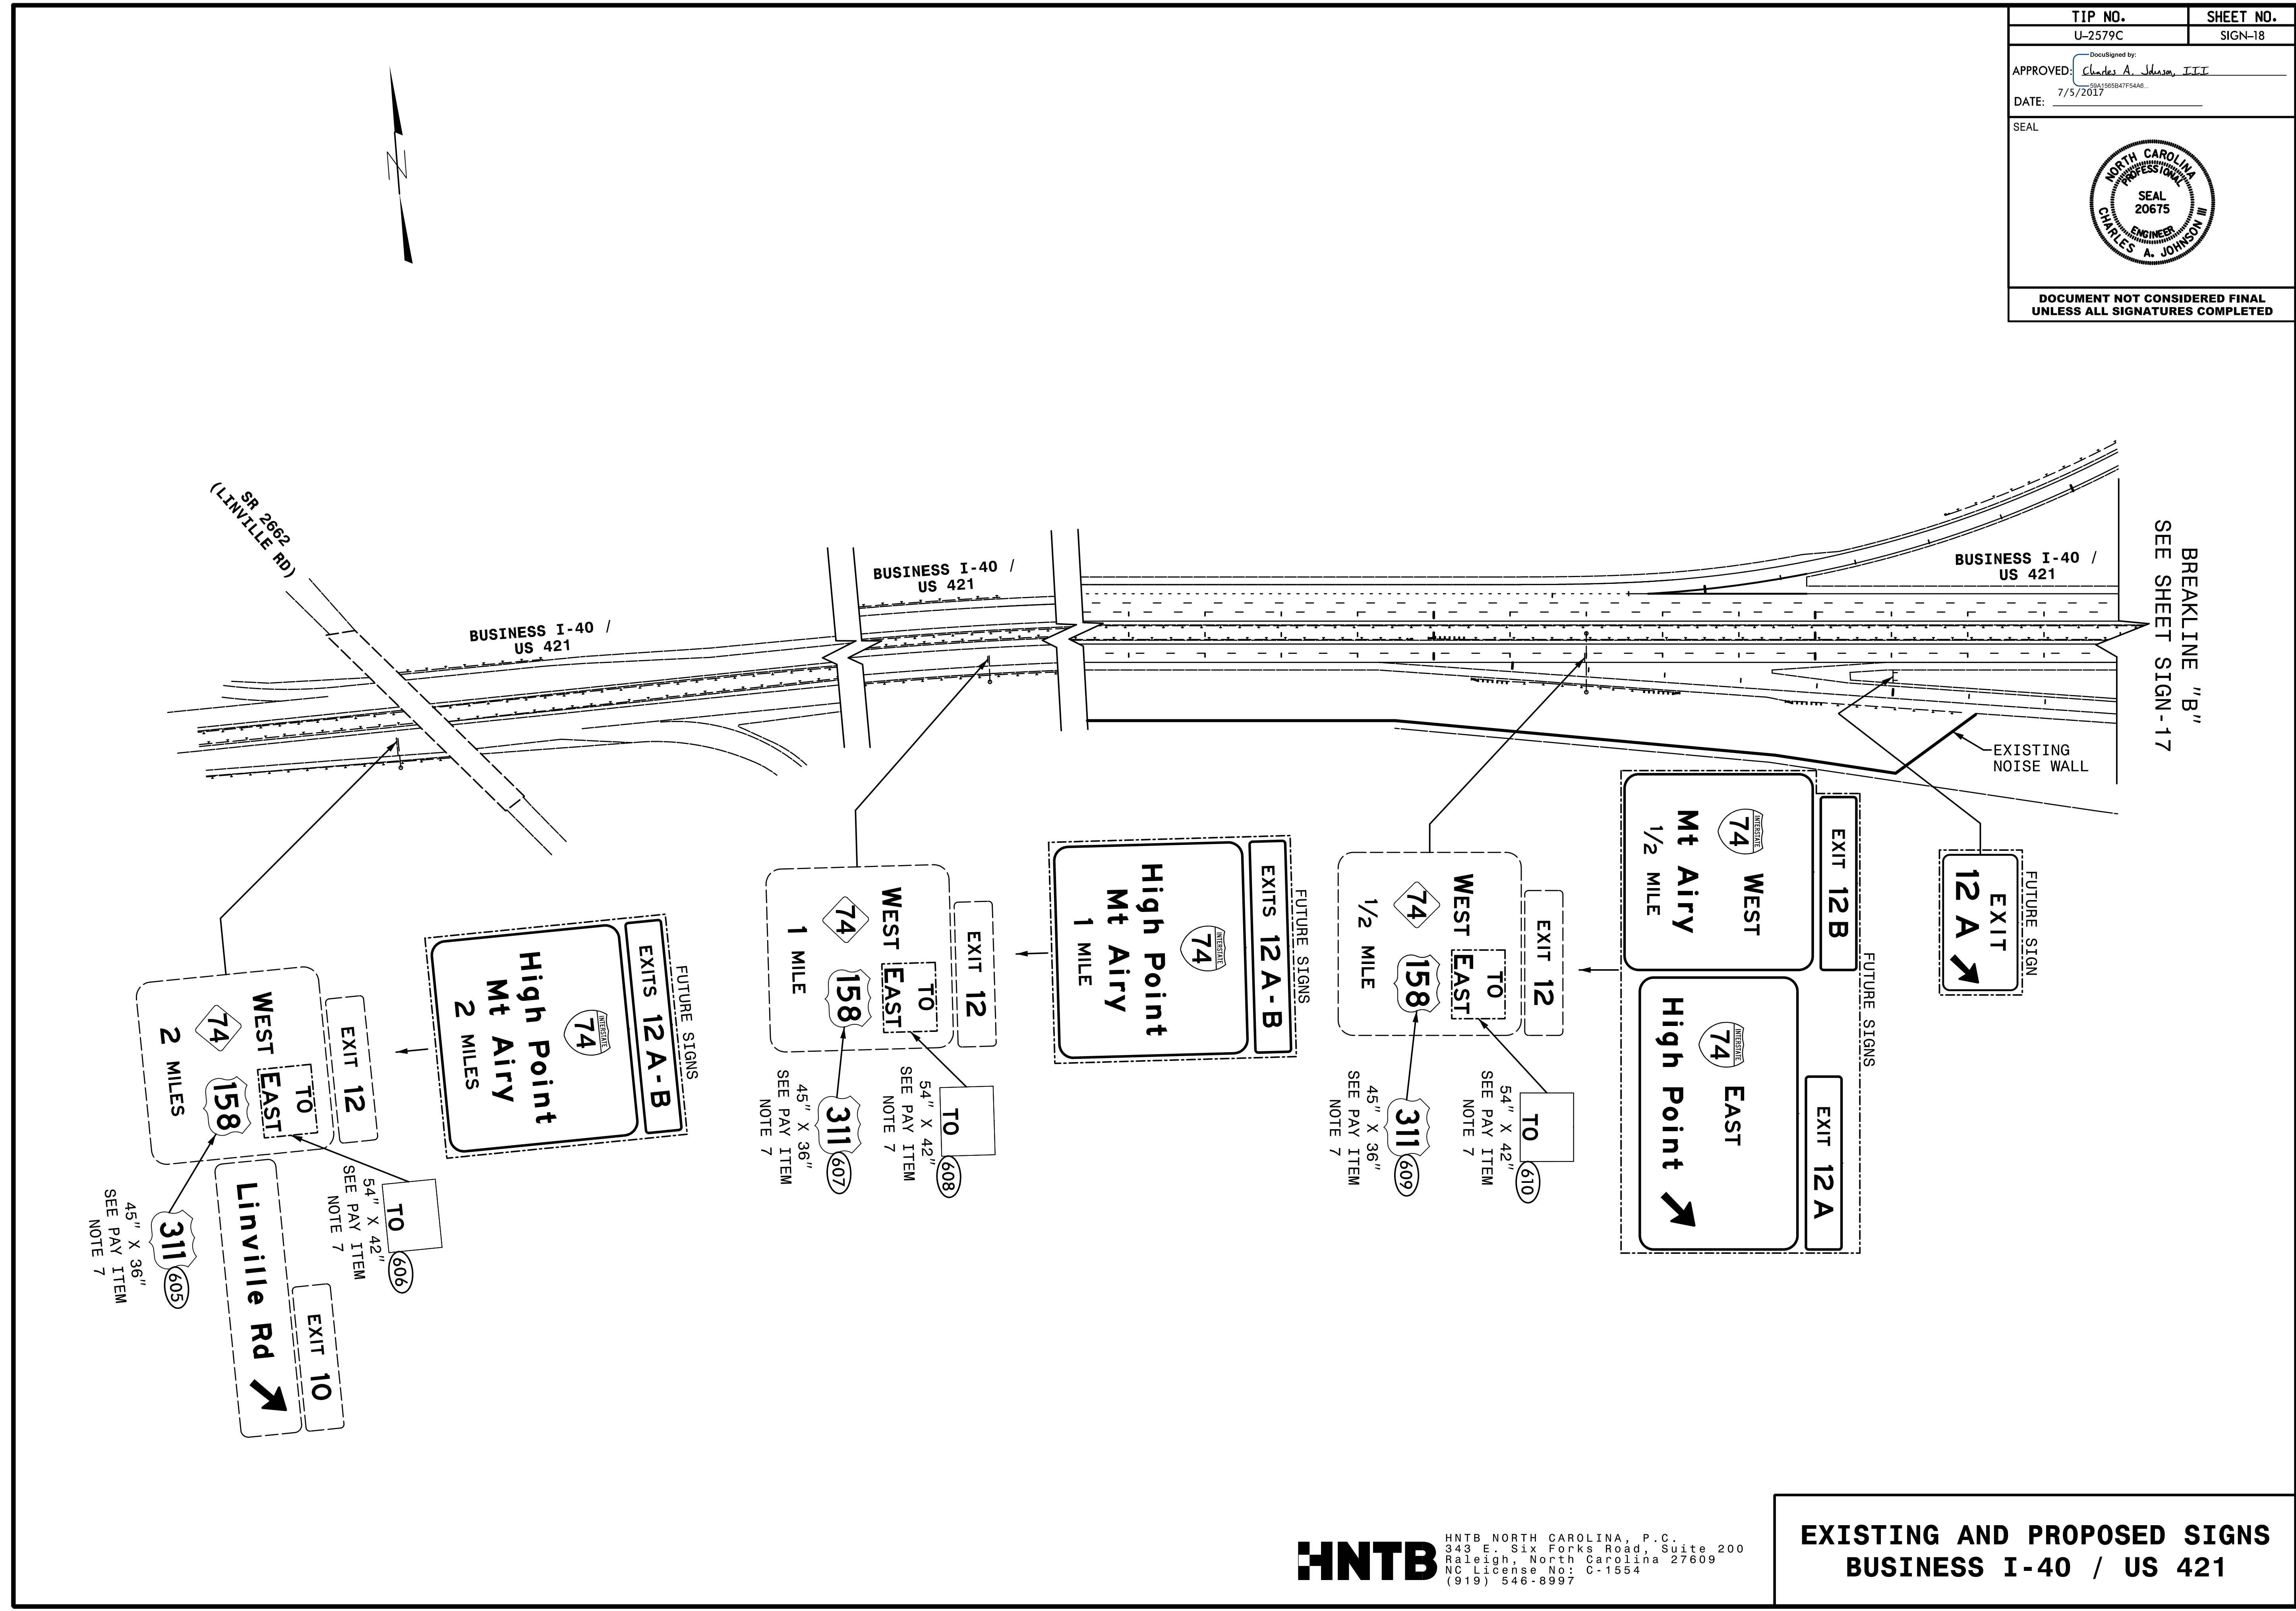


TIP NO. U-2579C	SHEET NO. SIGN-18
APPROVED: <i>Charles A. Johnson, III</i> DATE: 7/5/2017	
	
DOCUMENT NOT CONSIDERED FINAL UNLESS ALL SIGNATURES COMPLETED	



HNTB
 HNTB NORTH CAROLINA, P.C.
 343 E. Six Forks Road, Suite 200
 Raleigh, North Carolina 27609
 NC License No: C-1554
 (919) 546-8997

**EXISTING AND PROPOSED SIGNS
 BUSINESS I-40 / US 421**