


NOTE:  
 1. MAINTAIN A MINIMUM OF SIX (6) FEET FROM THE EDGE OF PAVEMENT WHEN TRENCHING PARALLEL TO THE ROADWAY.

5/1/2017 K:\ARL\TPTD\ITS\01036384 - U-2579C ITS\Plans\U2579c ITS.psh3.dgn

**Kimley»Horn**  
 NC License #F-0102  
 421 Fayetteville St., Suite 600  
 Raleigh, NC 27636  
 Tel: (919) 677-2000  
 Fax: (919) 677-2050

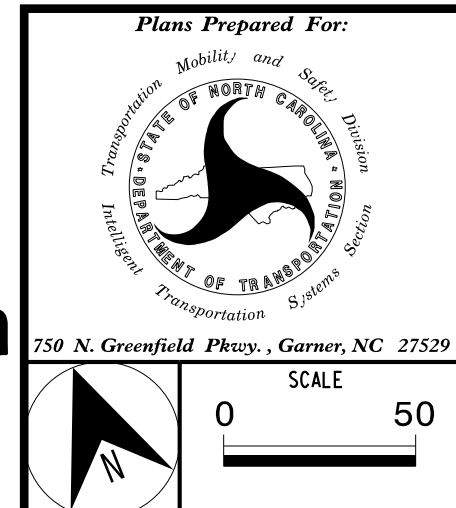

WINSTON-SALEN NORTHERN BELTWAY ITS DEVICE AND COMMUNICATIONS CABLE AND CONDUIT ROUTING PLAN	
DIVISION 09	FORSYTH COUNTY
PLAN DATE: MAY 2017	REVIEWED BY: I. VAN OSDELL
PREPARED BY: J. CROSS	REVIEWED BY: K. SMITH
REVISIONS	INIT. DATE

SEAL

DocuSigned By:  
 Kevin W. Smith  
 5/3/2017  
 SIGNATURE DATE  
 CADD Filename:

