


UTILITIES BY OTHERS

NOTE:
ALL UTILITY WORK SHOWN ON THIS SHEET WILL BE DONE BY OTHERS. NO PAYMENT WILL BE MADE TO THE CONTRACTOR FOR UTILITY WORK SHOWN ON THIS SHEET.

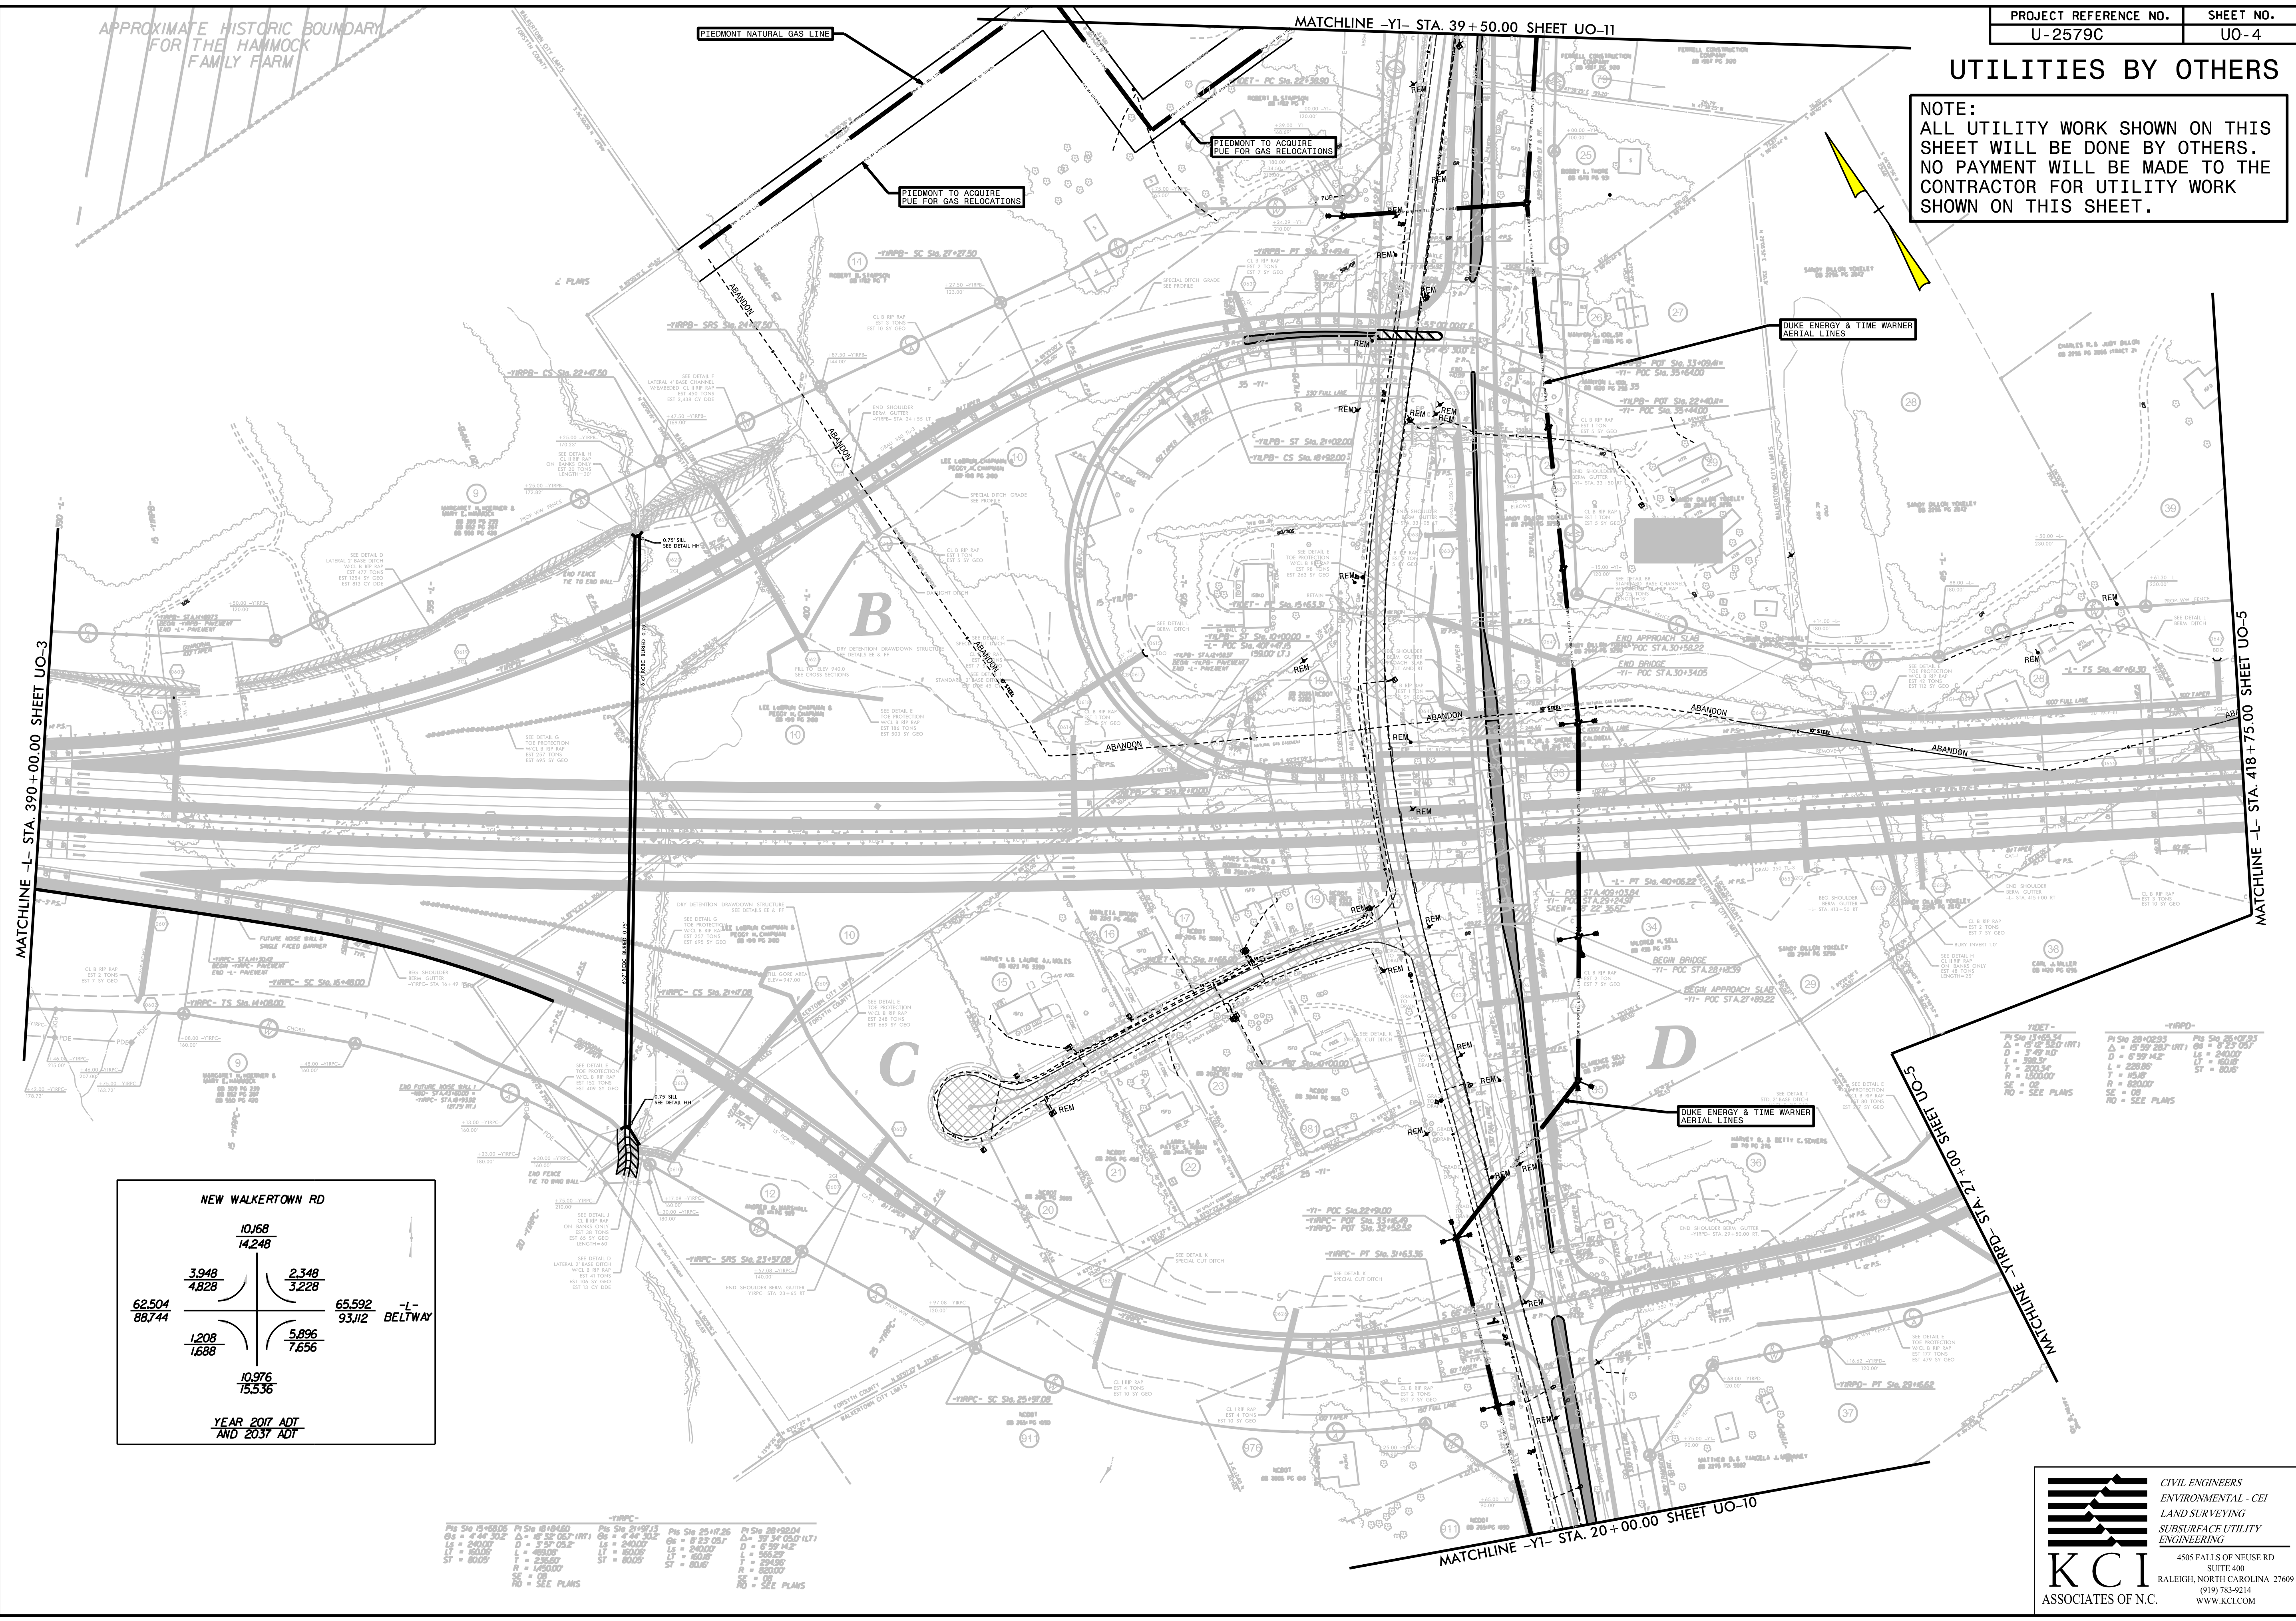

MATCHLINE -L- STA. 390+00.00 SHEET UO-3

MATCHLINE -L- STA. 418+75.00 SHEET UO-5


MATCHLINE -YI- STA. 20+00.00 SHEET UO-10

NEW WALKERTOWN RD

10,168	14,248
3,948	2,348
4,828	3,228
62,504	65,592
88,744	93,112
1,208	5,896
1,688	7,656
10,976	15,536

YEAR 2017 ADT
AND 2037 ADT

PI STA 15+68.00	PI STA 18+45.00	PI STA 21+97.13	PI STA 25+17.25	PI STA 28+92.04



CIVIL ENGINEERS
ENVIRONMENTAL - CEI
LAND SURVEYING
SUBSURFACE UTILITY
ENGINEERING

4505 FALLS OF NUSE RD
SUITE 400
RALEIGH, NORTH CAROLINA 27609
(919) 783-0214
WWW.KCI.COM