


UTILITIES BY OTHERS

NOTE:
ALL UTILITY WORK SHOWN ON THIS SHEET WILL BE DONE BY OTHERS. NO PAYMENT WILL BE MADE TO THE CONTRACTOR FOR UTILITY WORK SHOWN ON THIS SHEET.

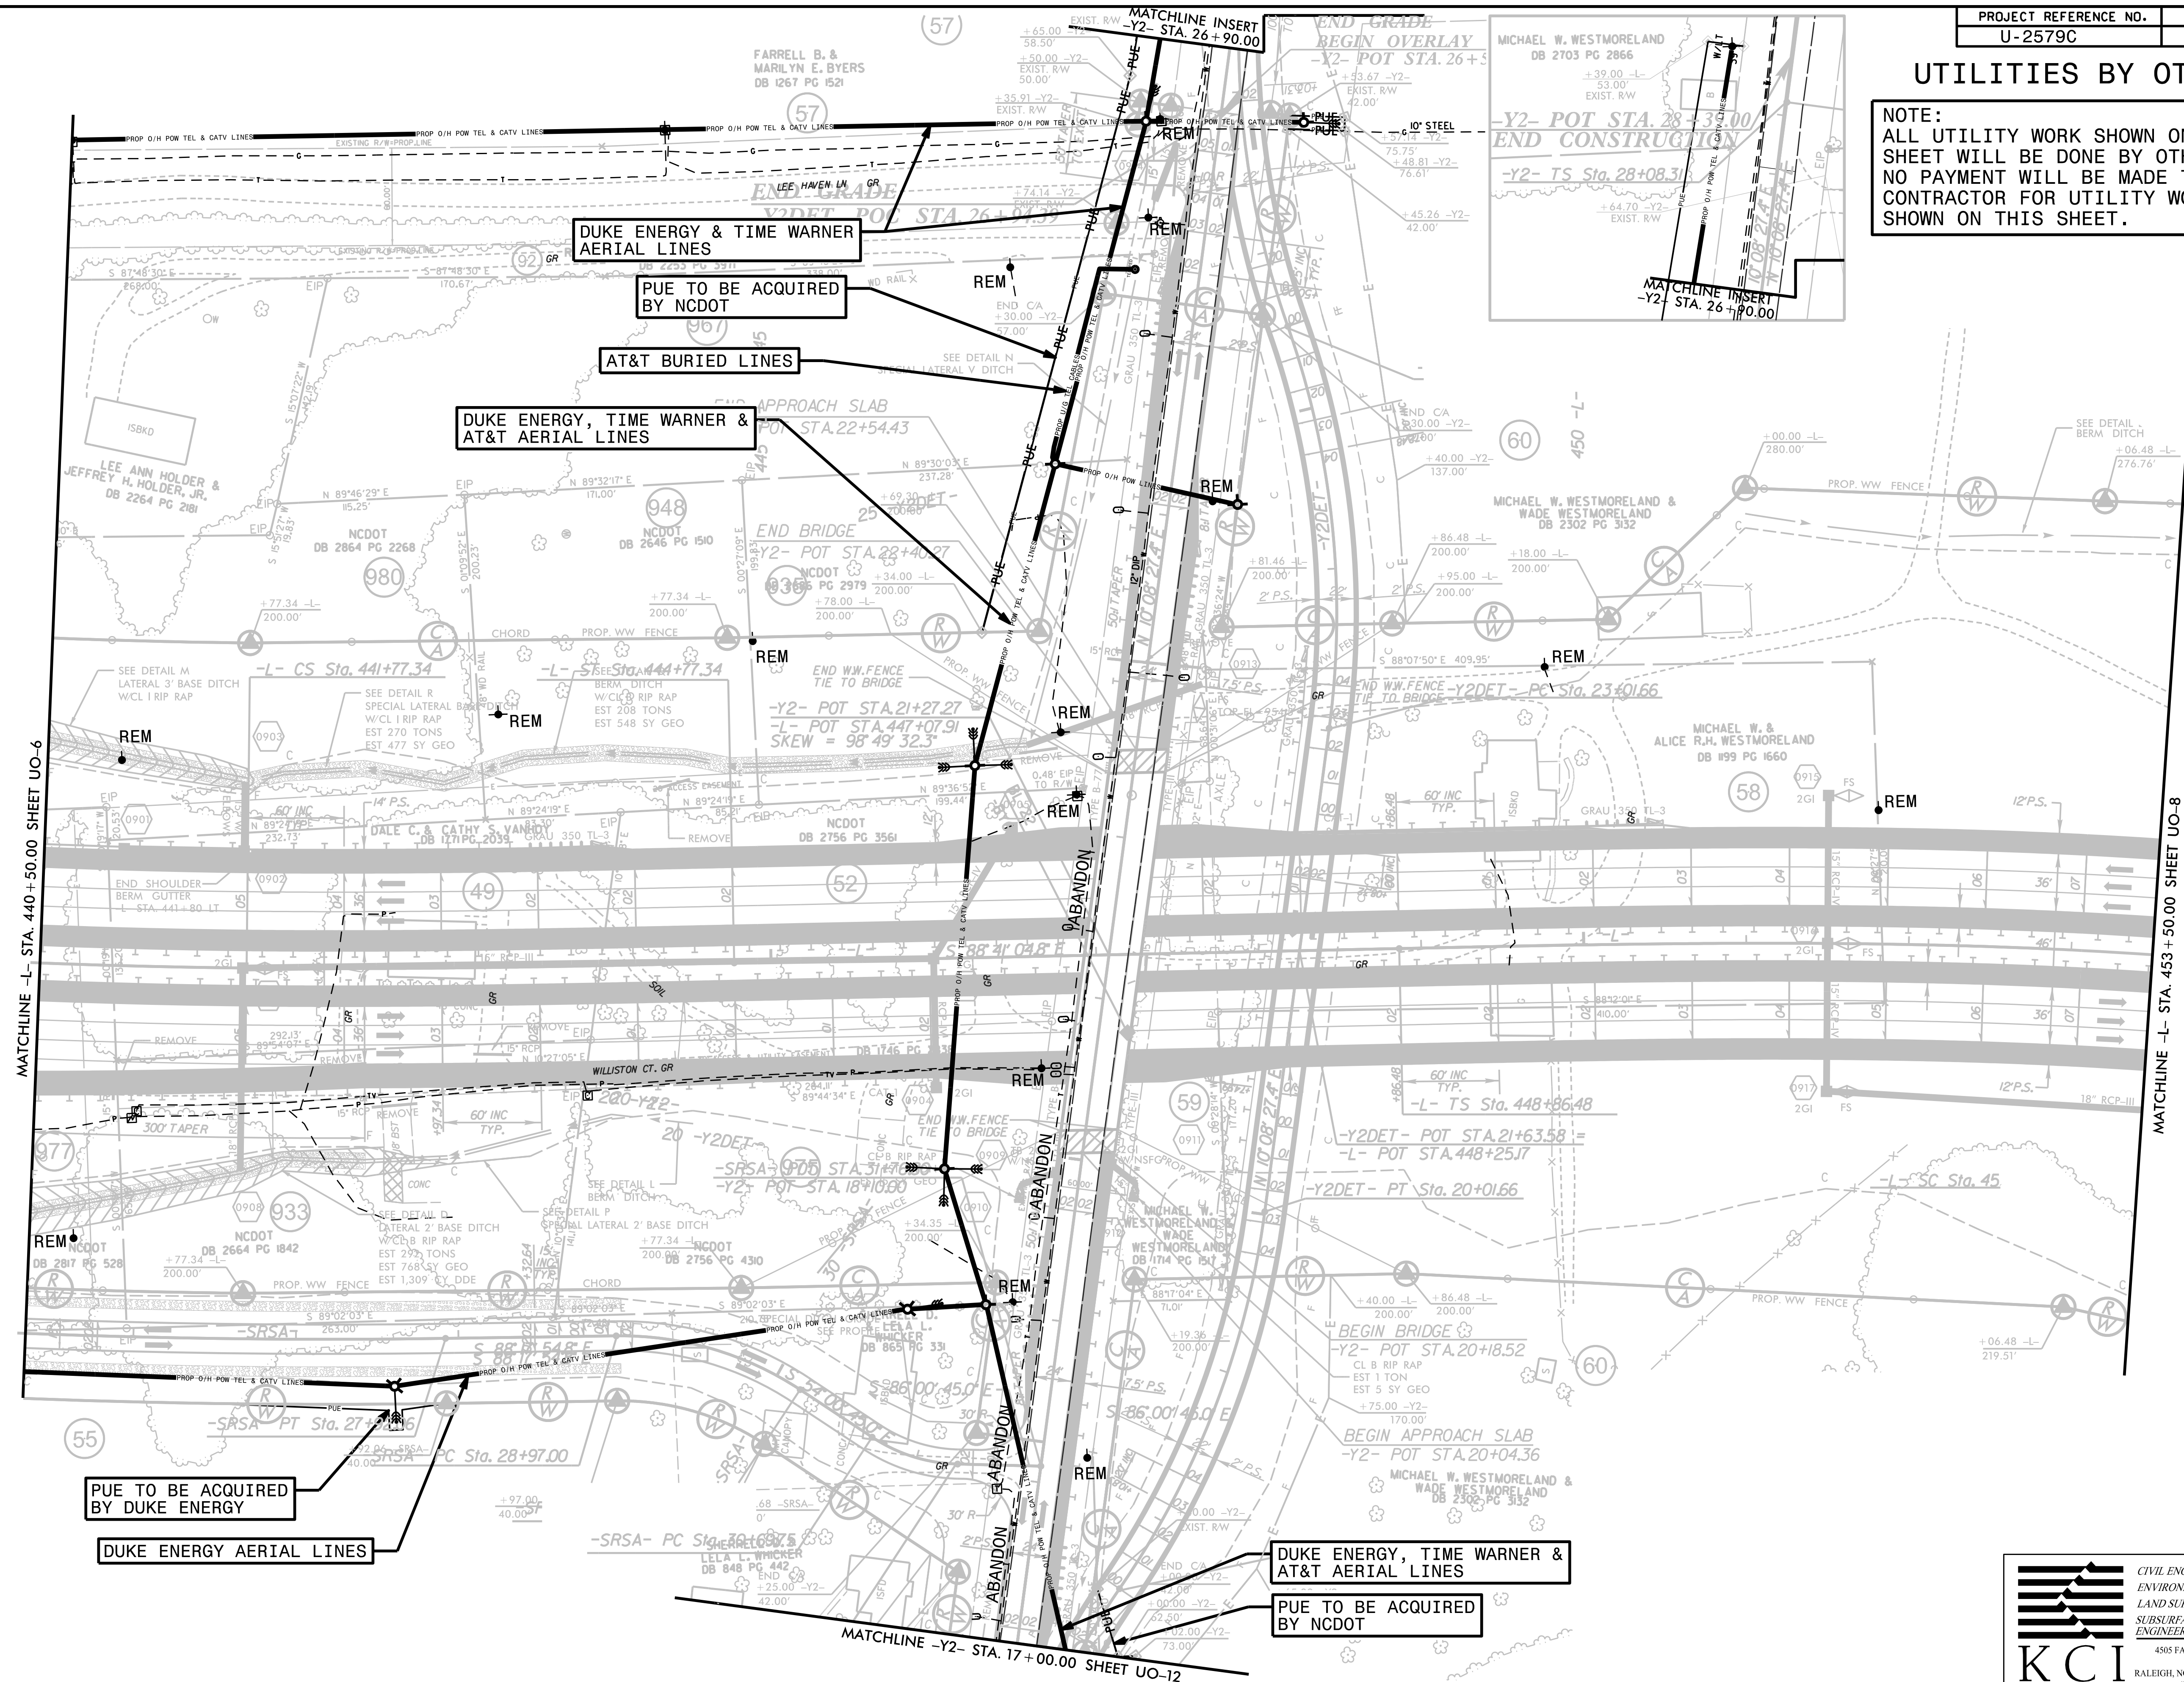

MATCHLINE -L- STA. 440+50.00 SHEET UO-6

MATCHLINE -L- STA. 453+50.00 SHEET UO-8

PUE TO BE ACQUIRED BY DUKE ENERGY

DUKE ENERGY AERIAL LINES

DUKE ENERGY & TIME WARNER AERIAL LINES

PUE TO BE ACQUIRED BY NCDOT

AT&T BURIED LINES

DUKE ENERGY, TIME WARNER & AT&T AERIAL LINES

DUKE ENERGY, TIME WARNER & AT&T AERIAL LINES

PUE TO BE ACQUIRED BY NCDOT

MATCHLINE -Y2- STA. 17+00.00 SHEET UO-12