


6/23/16

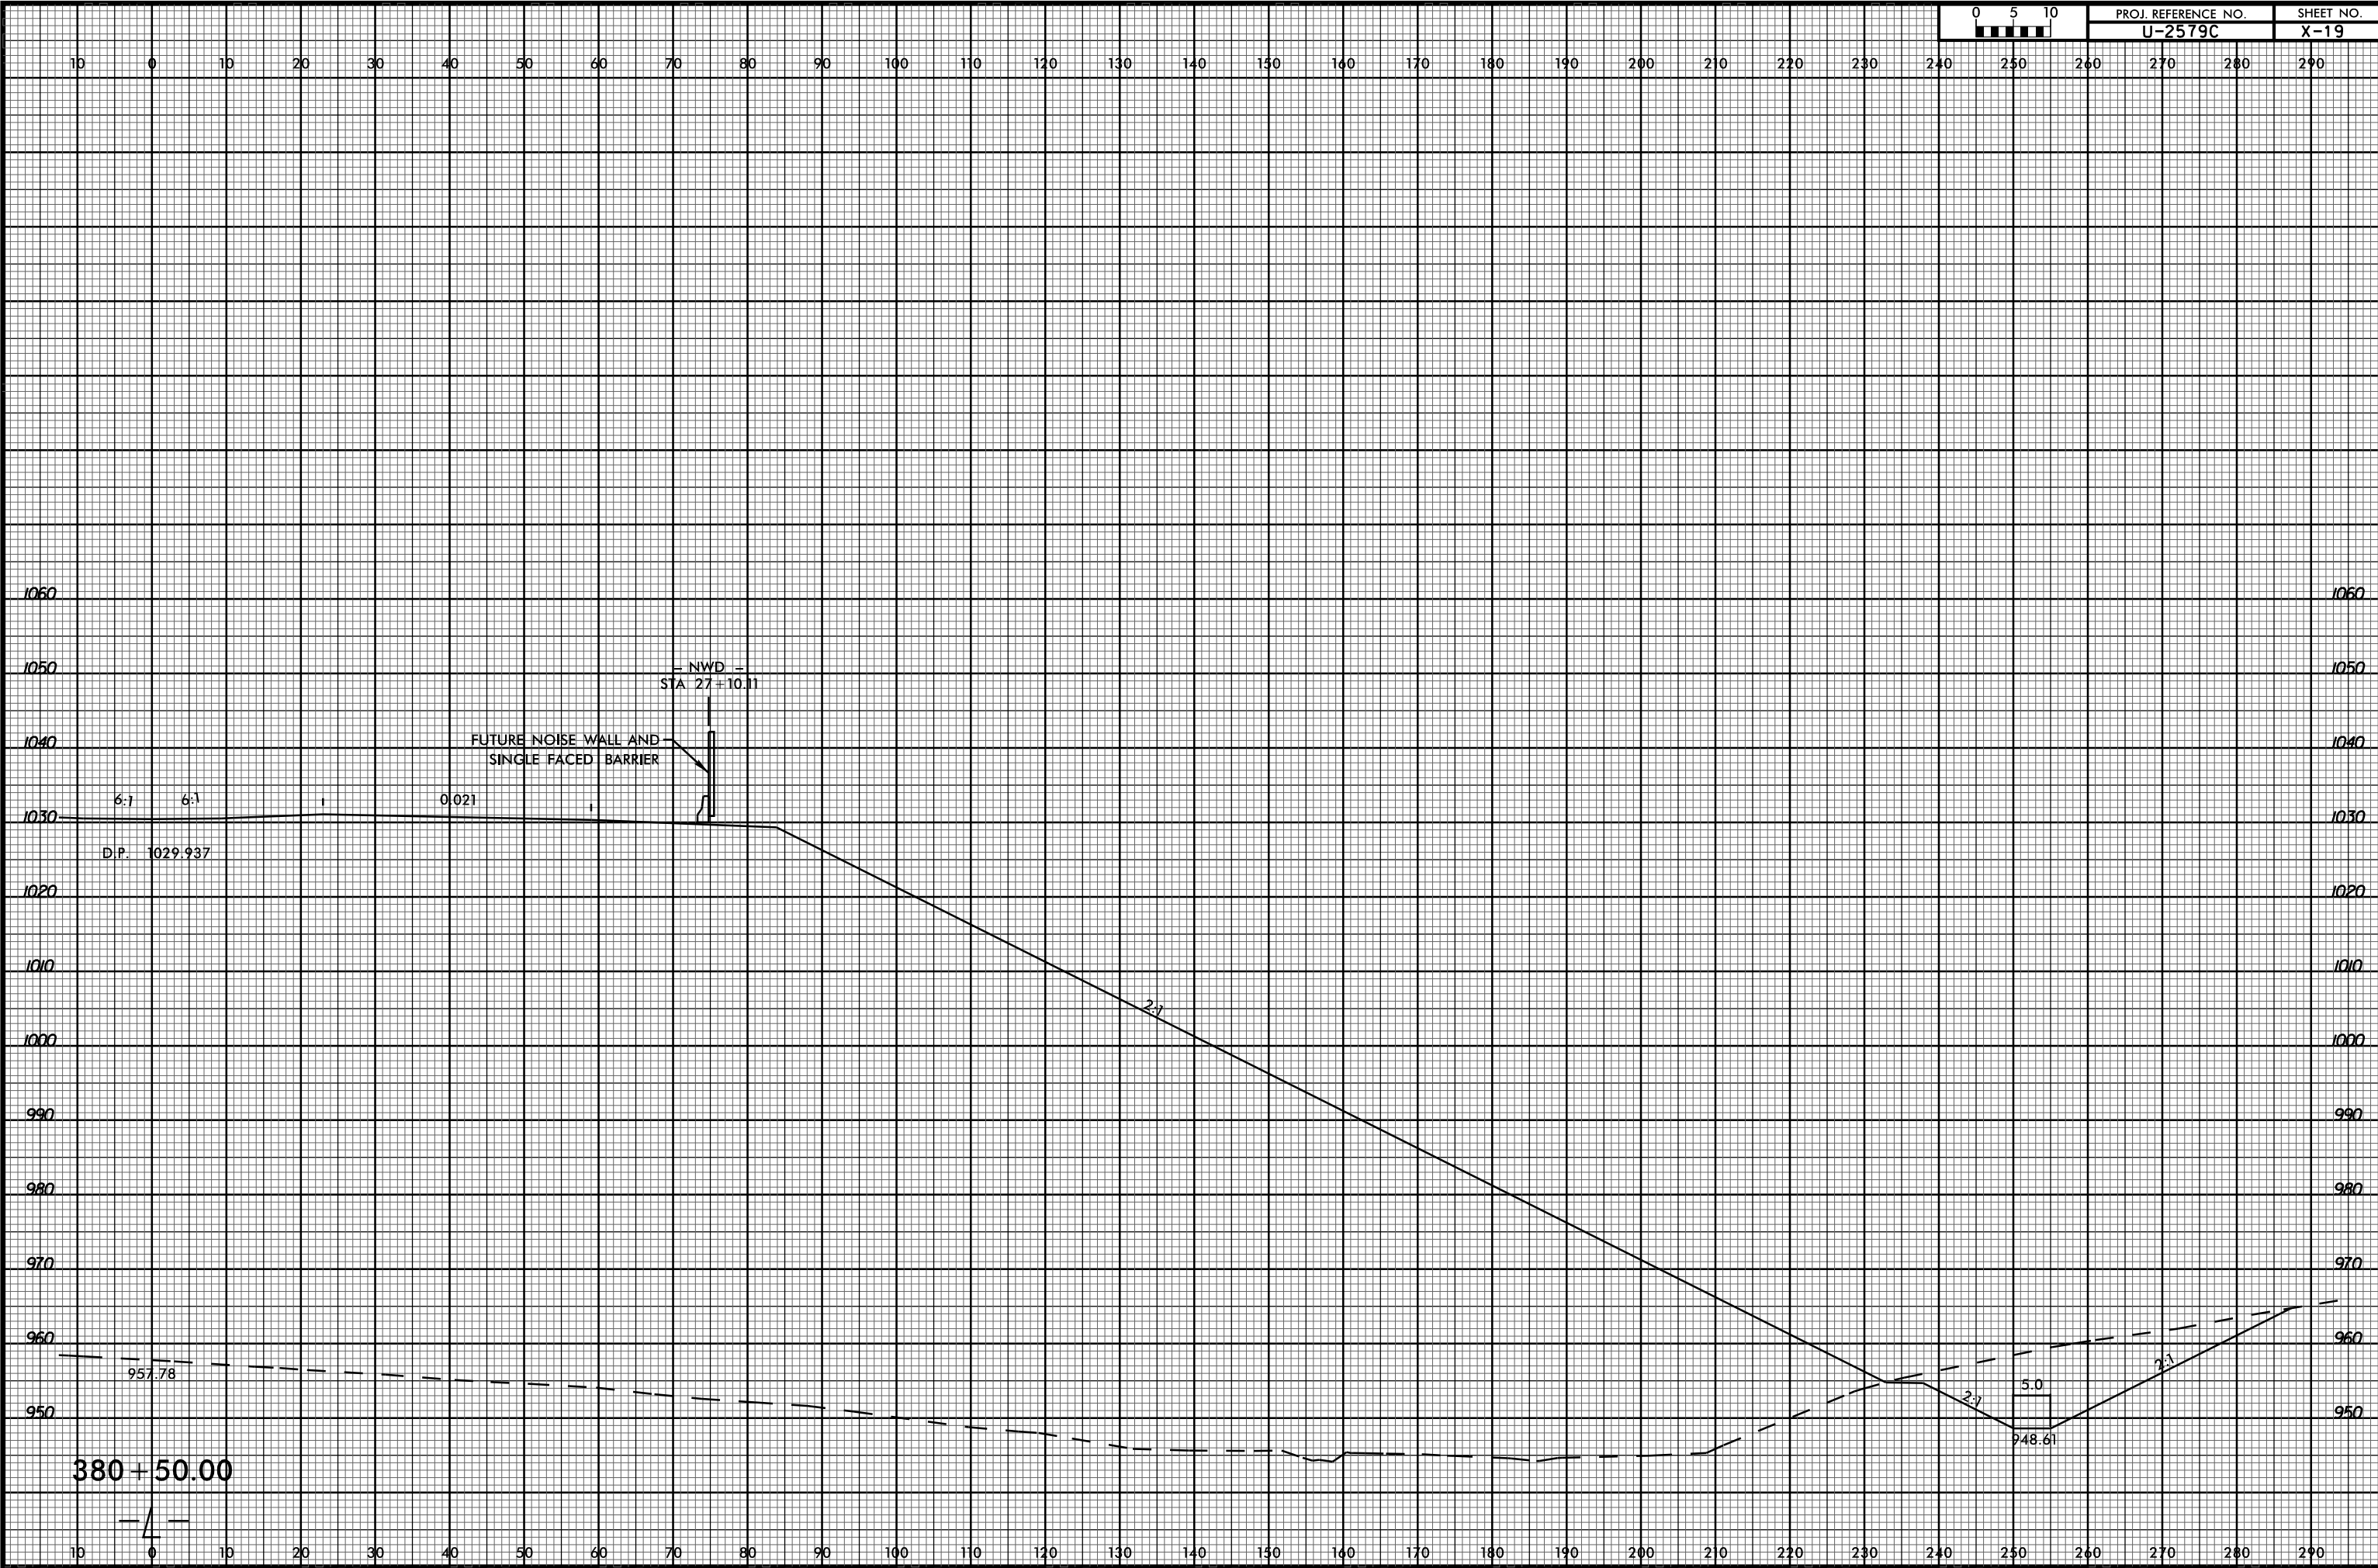

PROJ. REFERENCE NO.	SHEET NO.
U-2579C	X-19



03-JUL-2017 15:59
 P:\Projects\XSC\U2579C_Rdy_xpl.l-right.dgn
 \$\$\$USERNAME\$\$\$