


6/23/16



PROJ. REFERENCE NO.  
U-2579C

SHEET NO.  
X-41

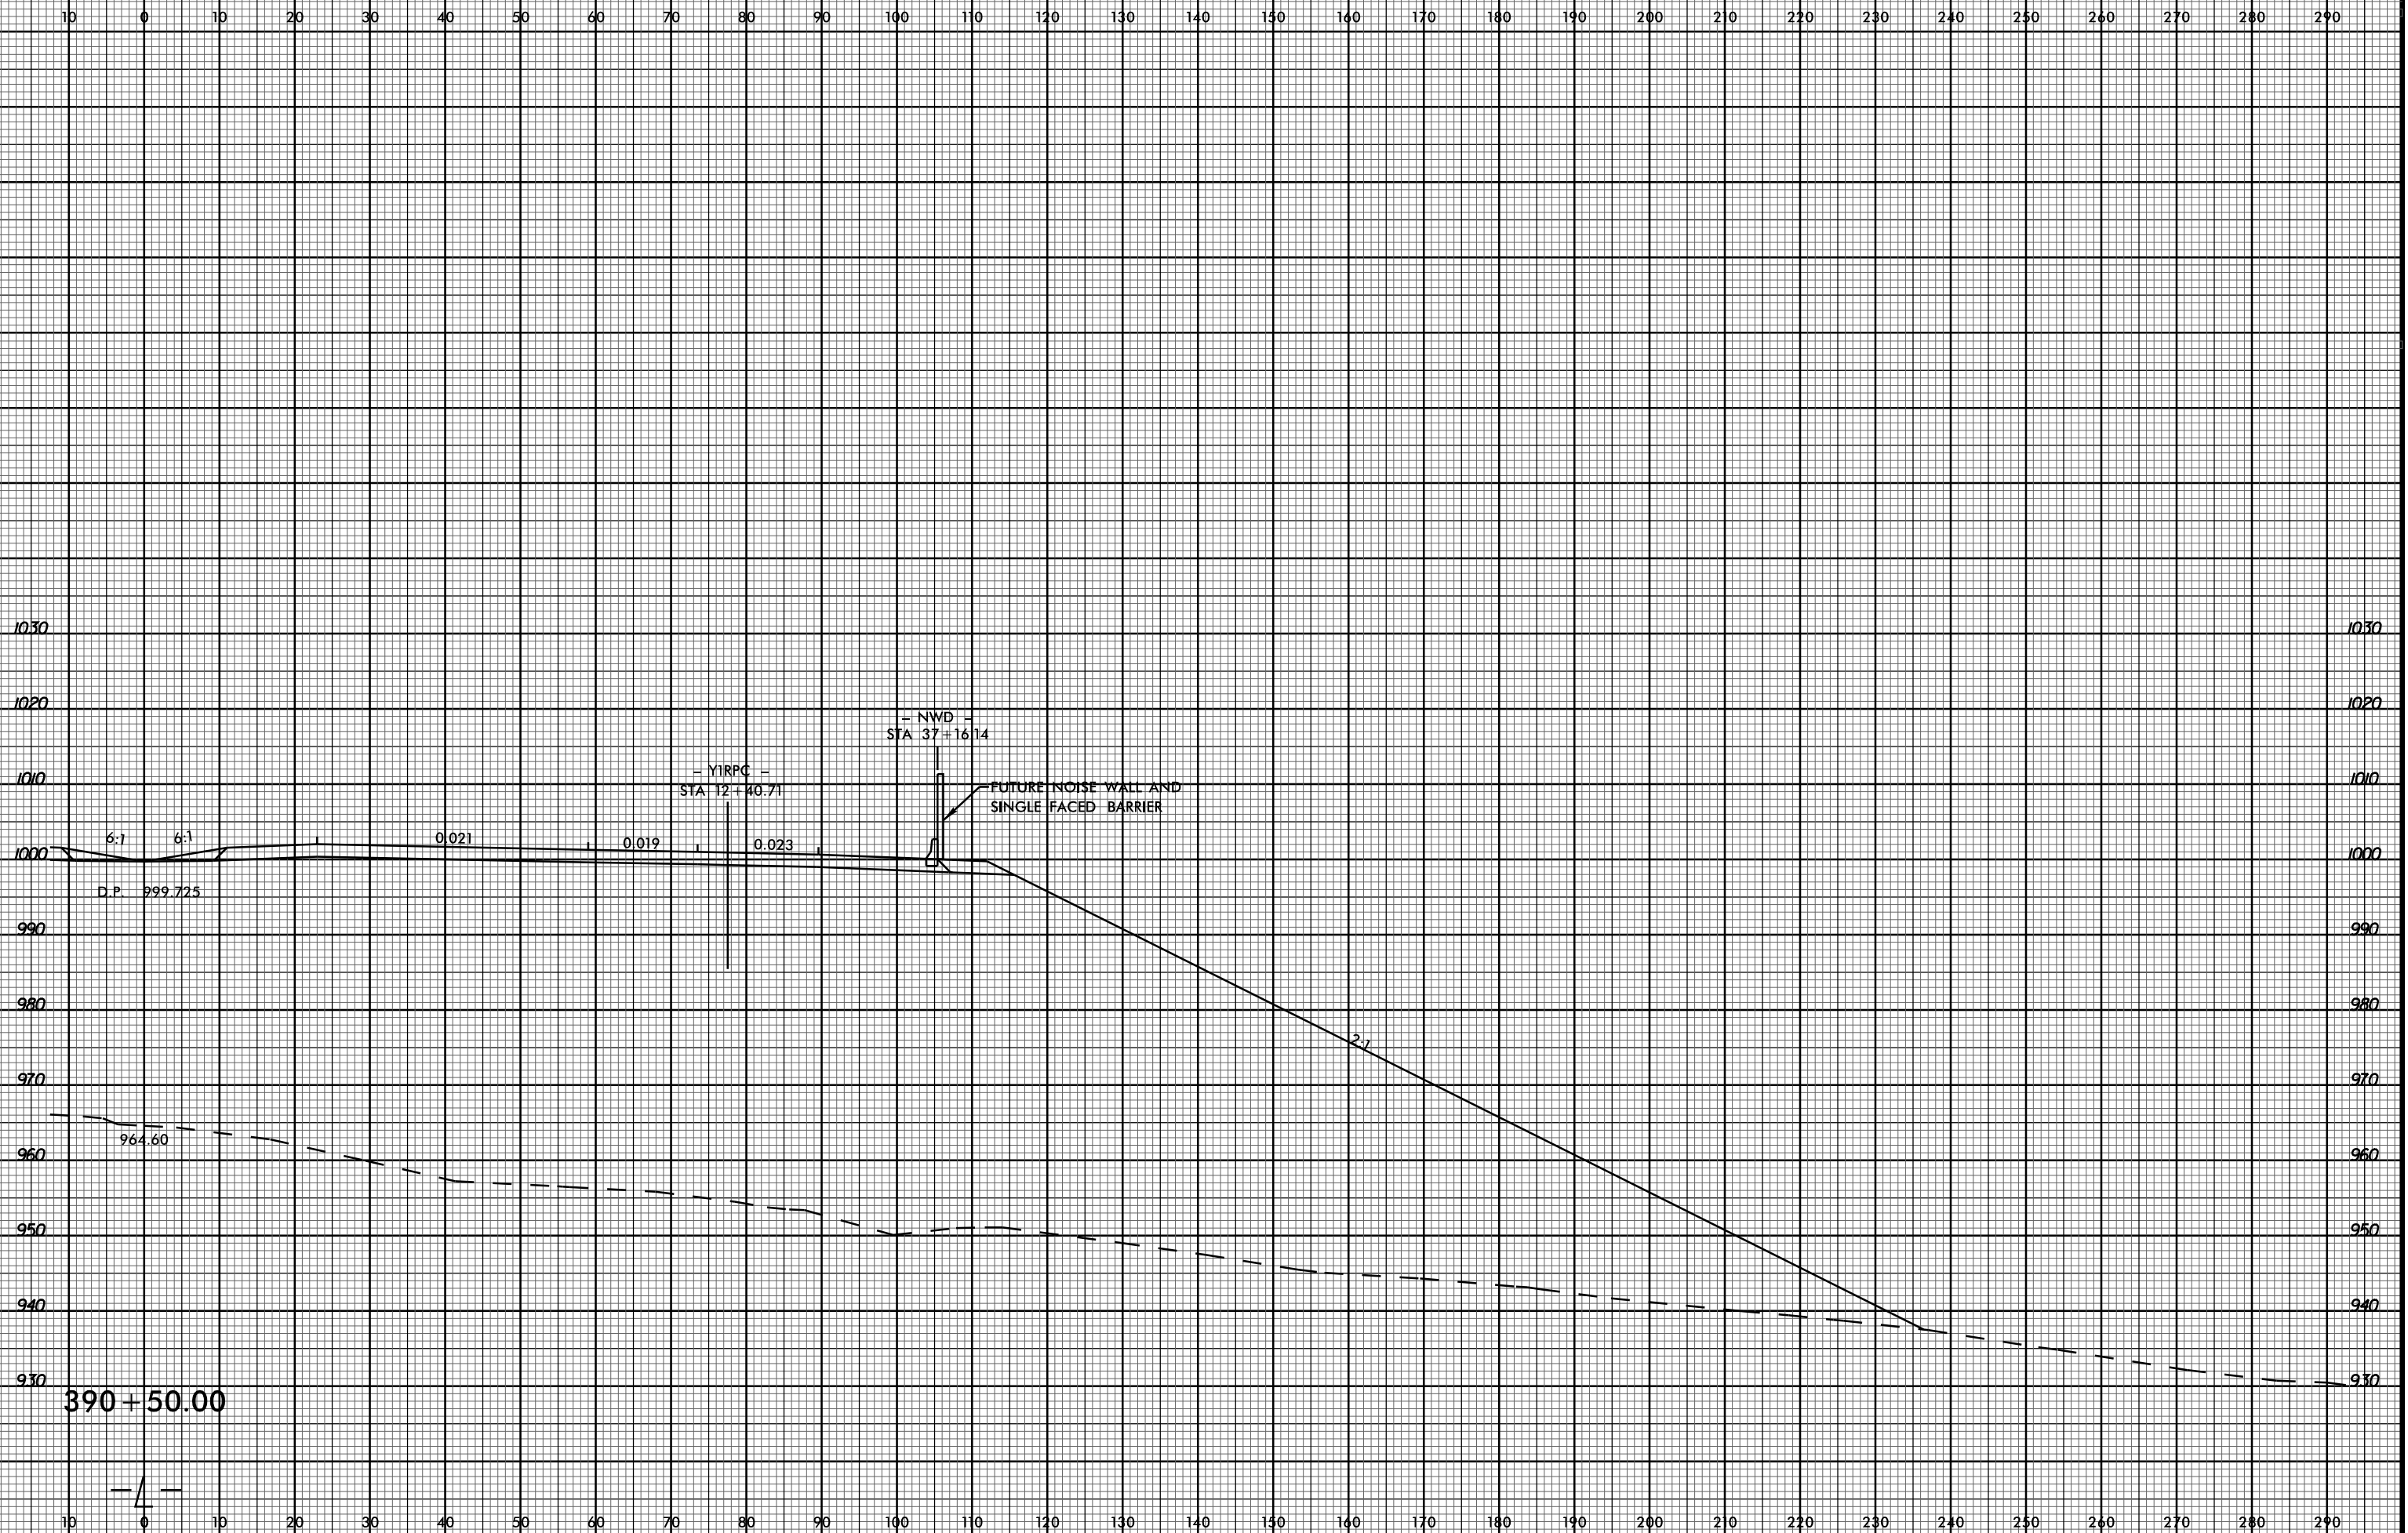

1030 1030

1020 1020

1010 1010

1000 1000

990 990

980 980

970 970

960 960

950 950

940 940

930 930

03-JUL-2017 15:59  
P:\Projects\XSC\U2579C\_Rdy\_xpl.l\_r-right.dgn  
\$\$\$\$SERIAL\$\$\$\$

390+50.00

