


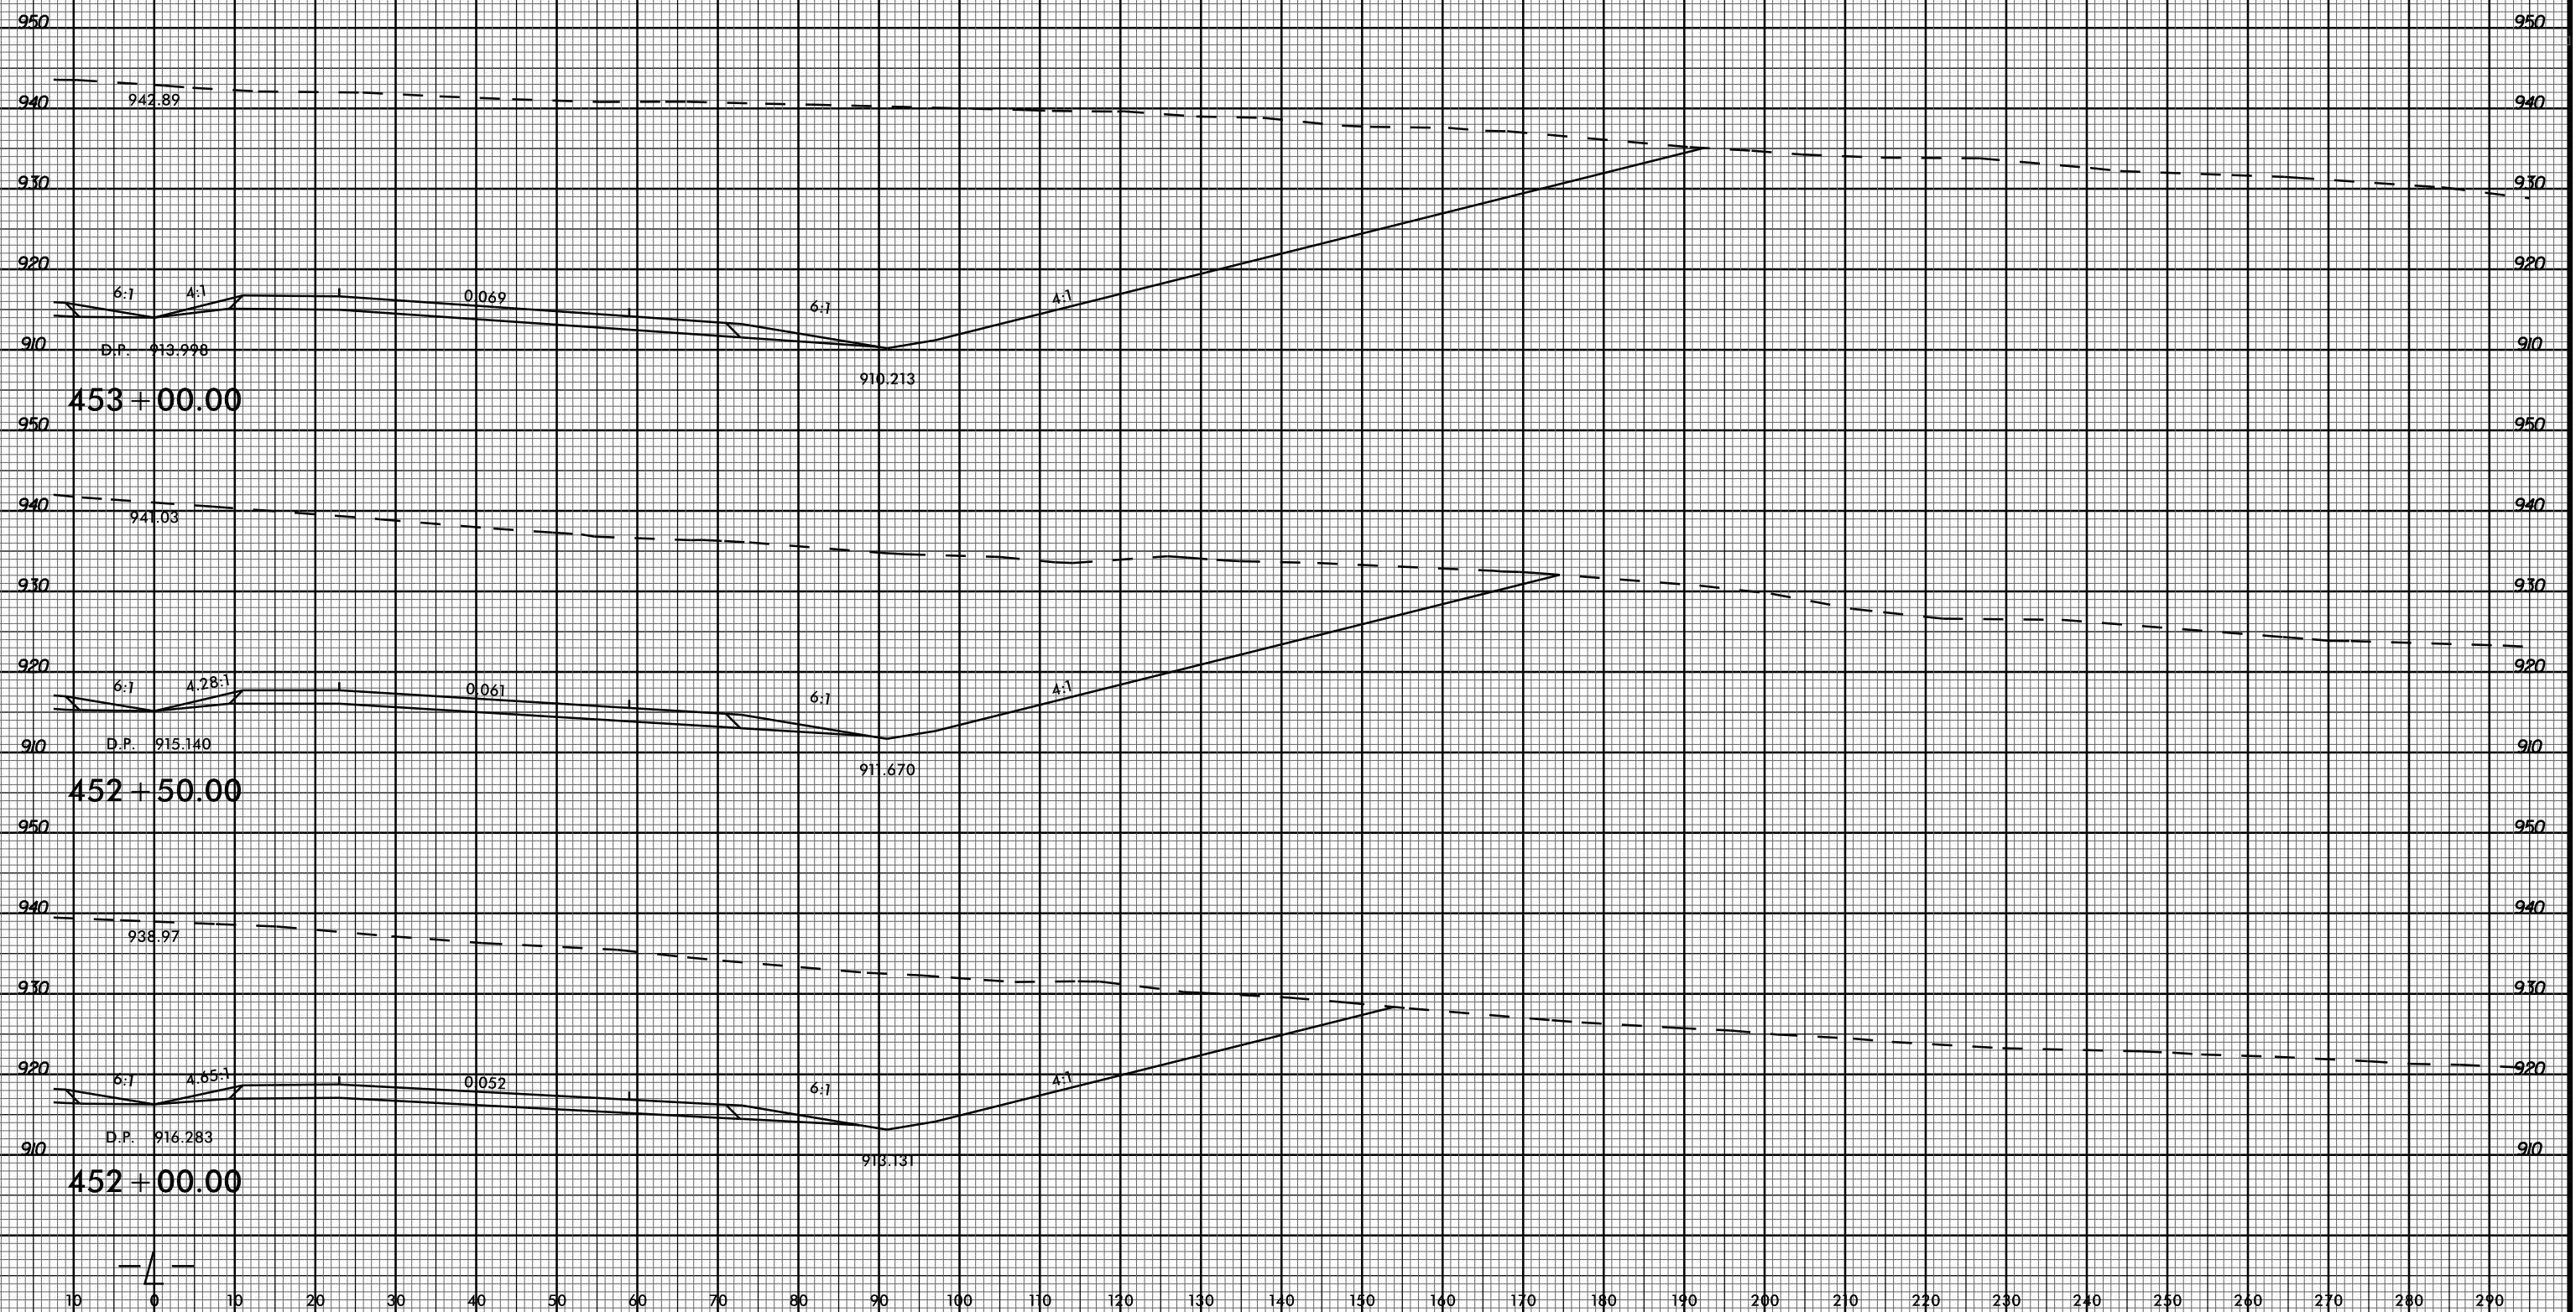

10 0 10 20 



03-JUL-2017 15:59
R:\Projects\XSC\U2579C_Rdy_xpl_1-right.dgn
\$\$\$\$\$USERNAME\$\$\$\$\$

