



6/23/16

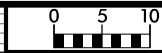

PROJ. REFERENCE NO. U-2579C SHEET NO. X-130

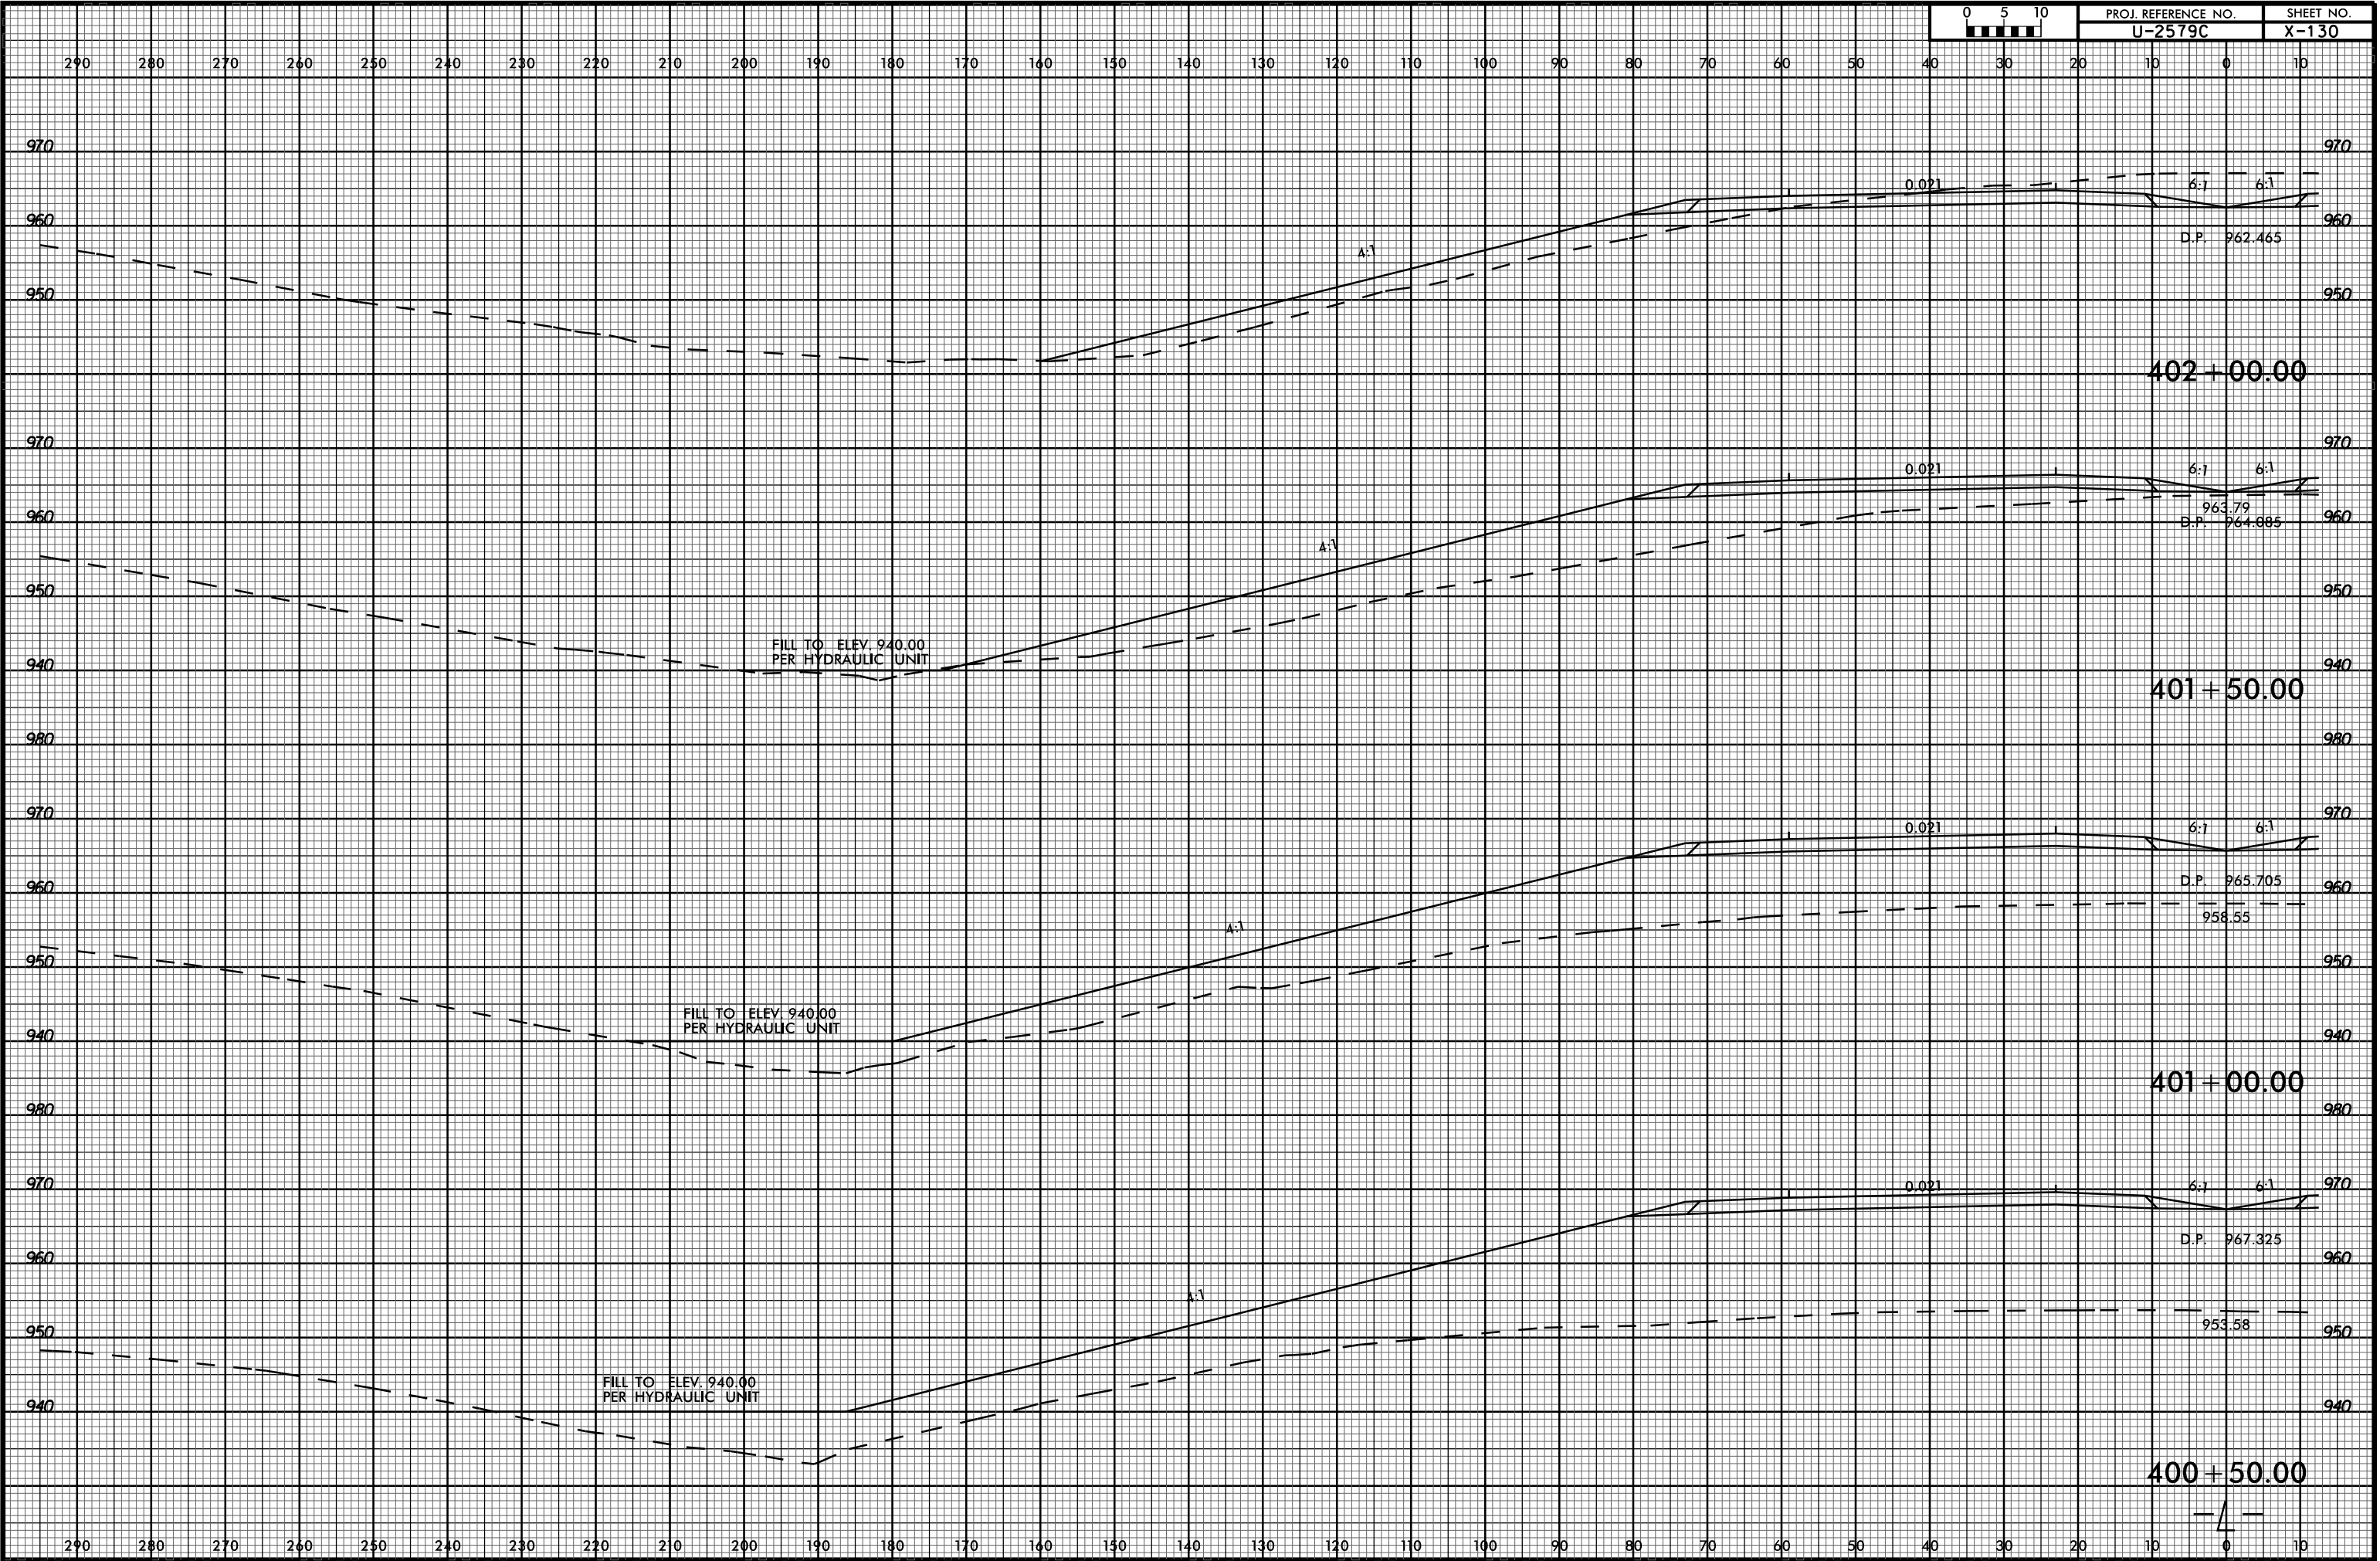

03-JUL-2017 15:59 P:\Roadway\XSC\U2579c_rdy_xp1_1_1_1.dgn