


6/23/16



PROJ. REFERENCE NO. U-2579C SHEET NO. X-139

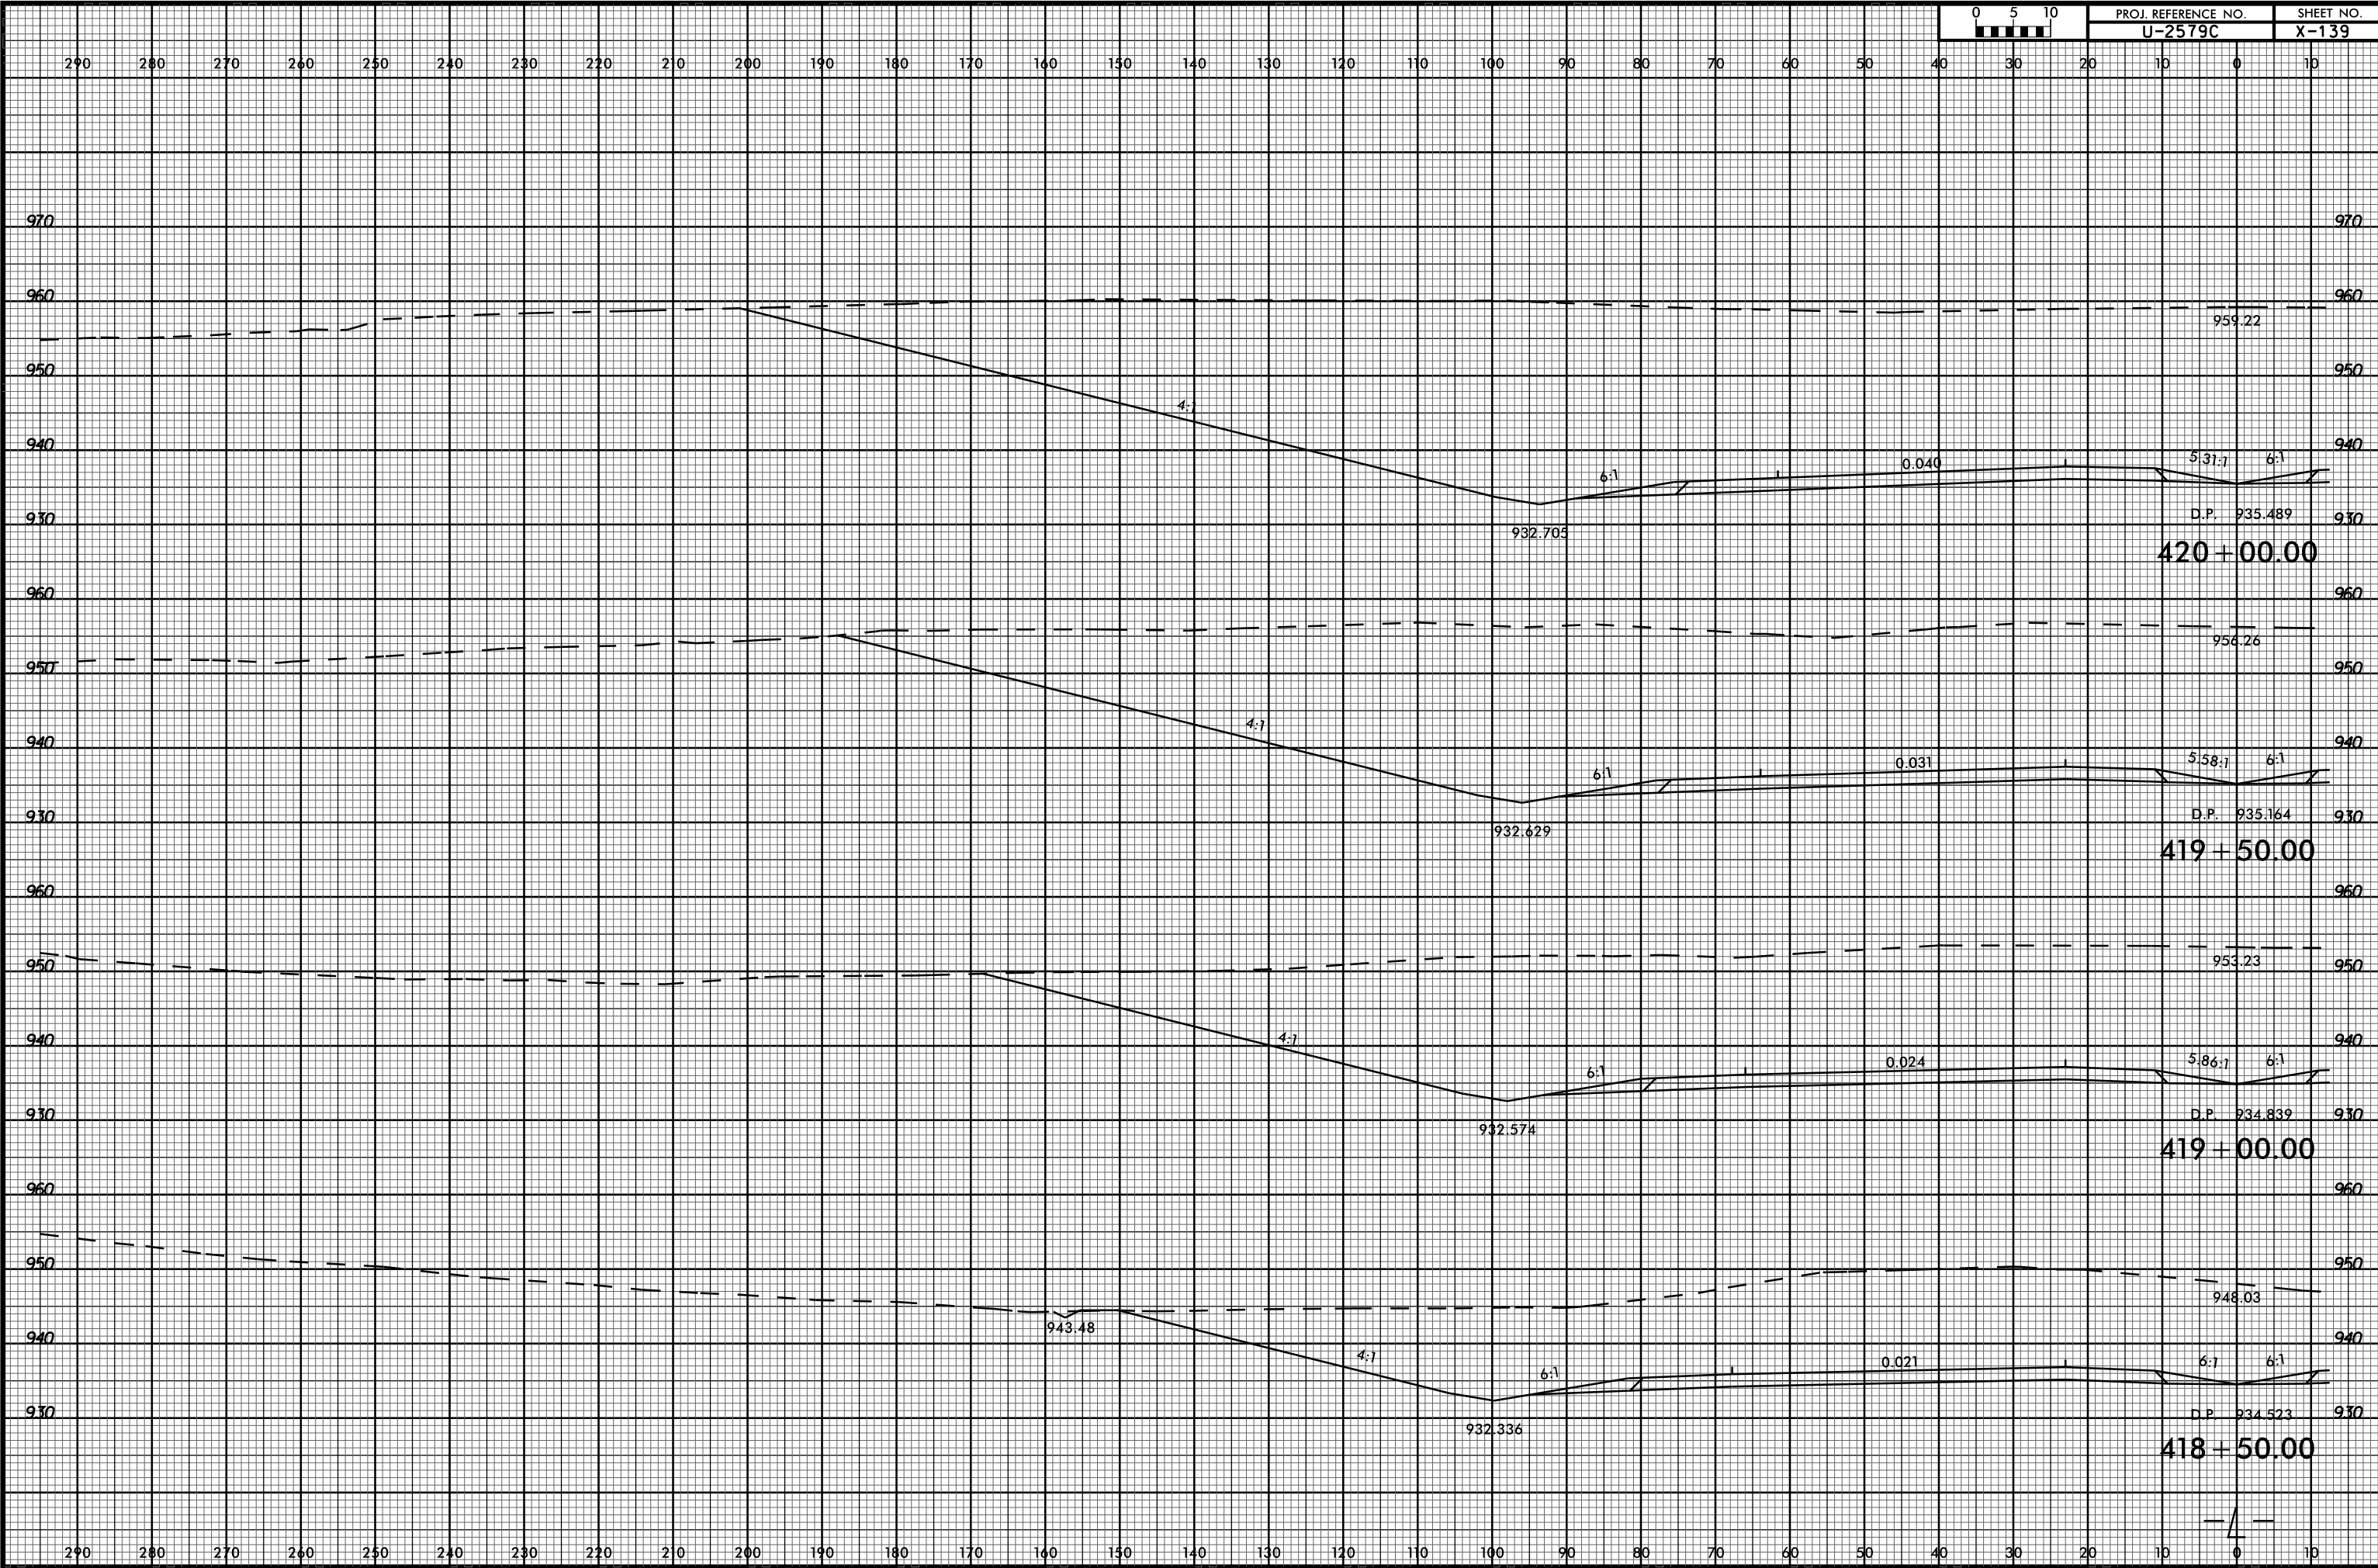

03-JUL-2017 15:59 P:\Roadway\XSC\U2579c\_rdy\_xp.l...left.dgn