


6/23/16



PROJ. REFERENCE NO.	SHEET NO.
U-2579C	X-159

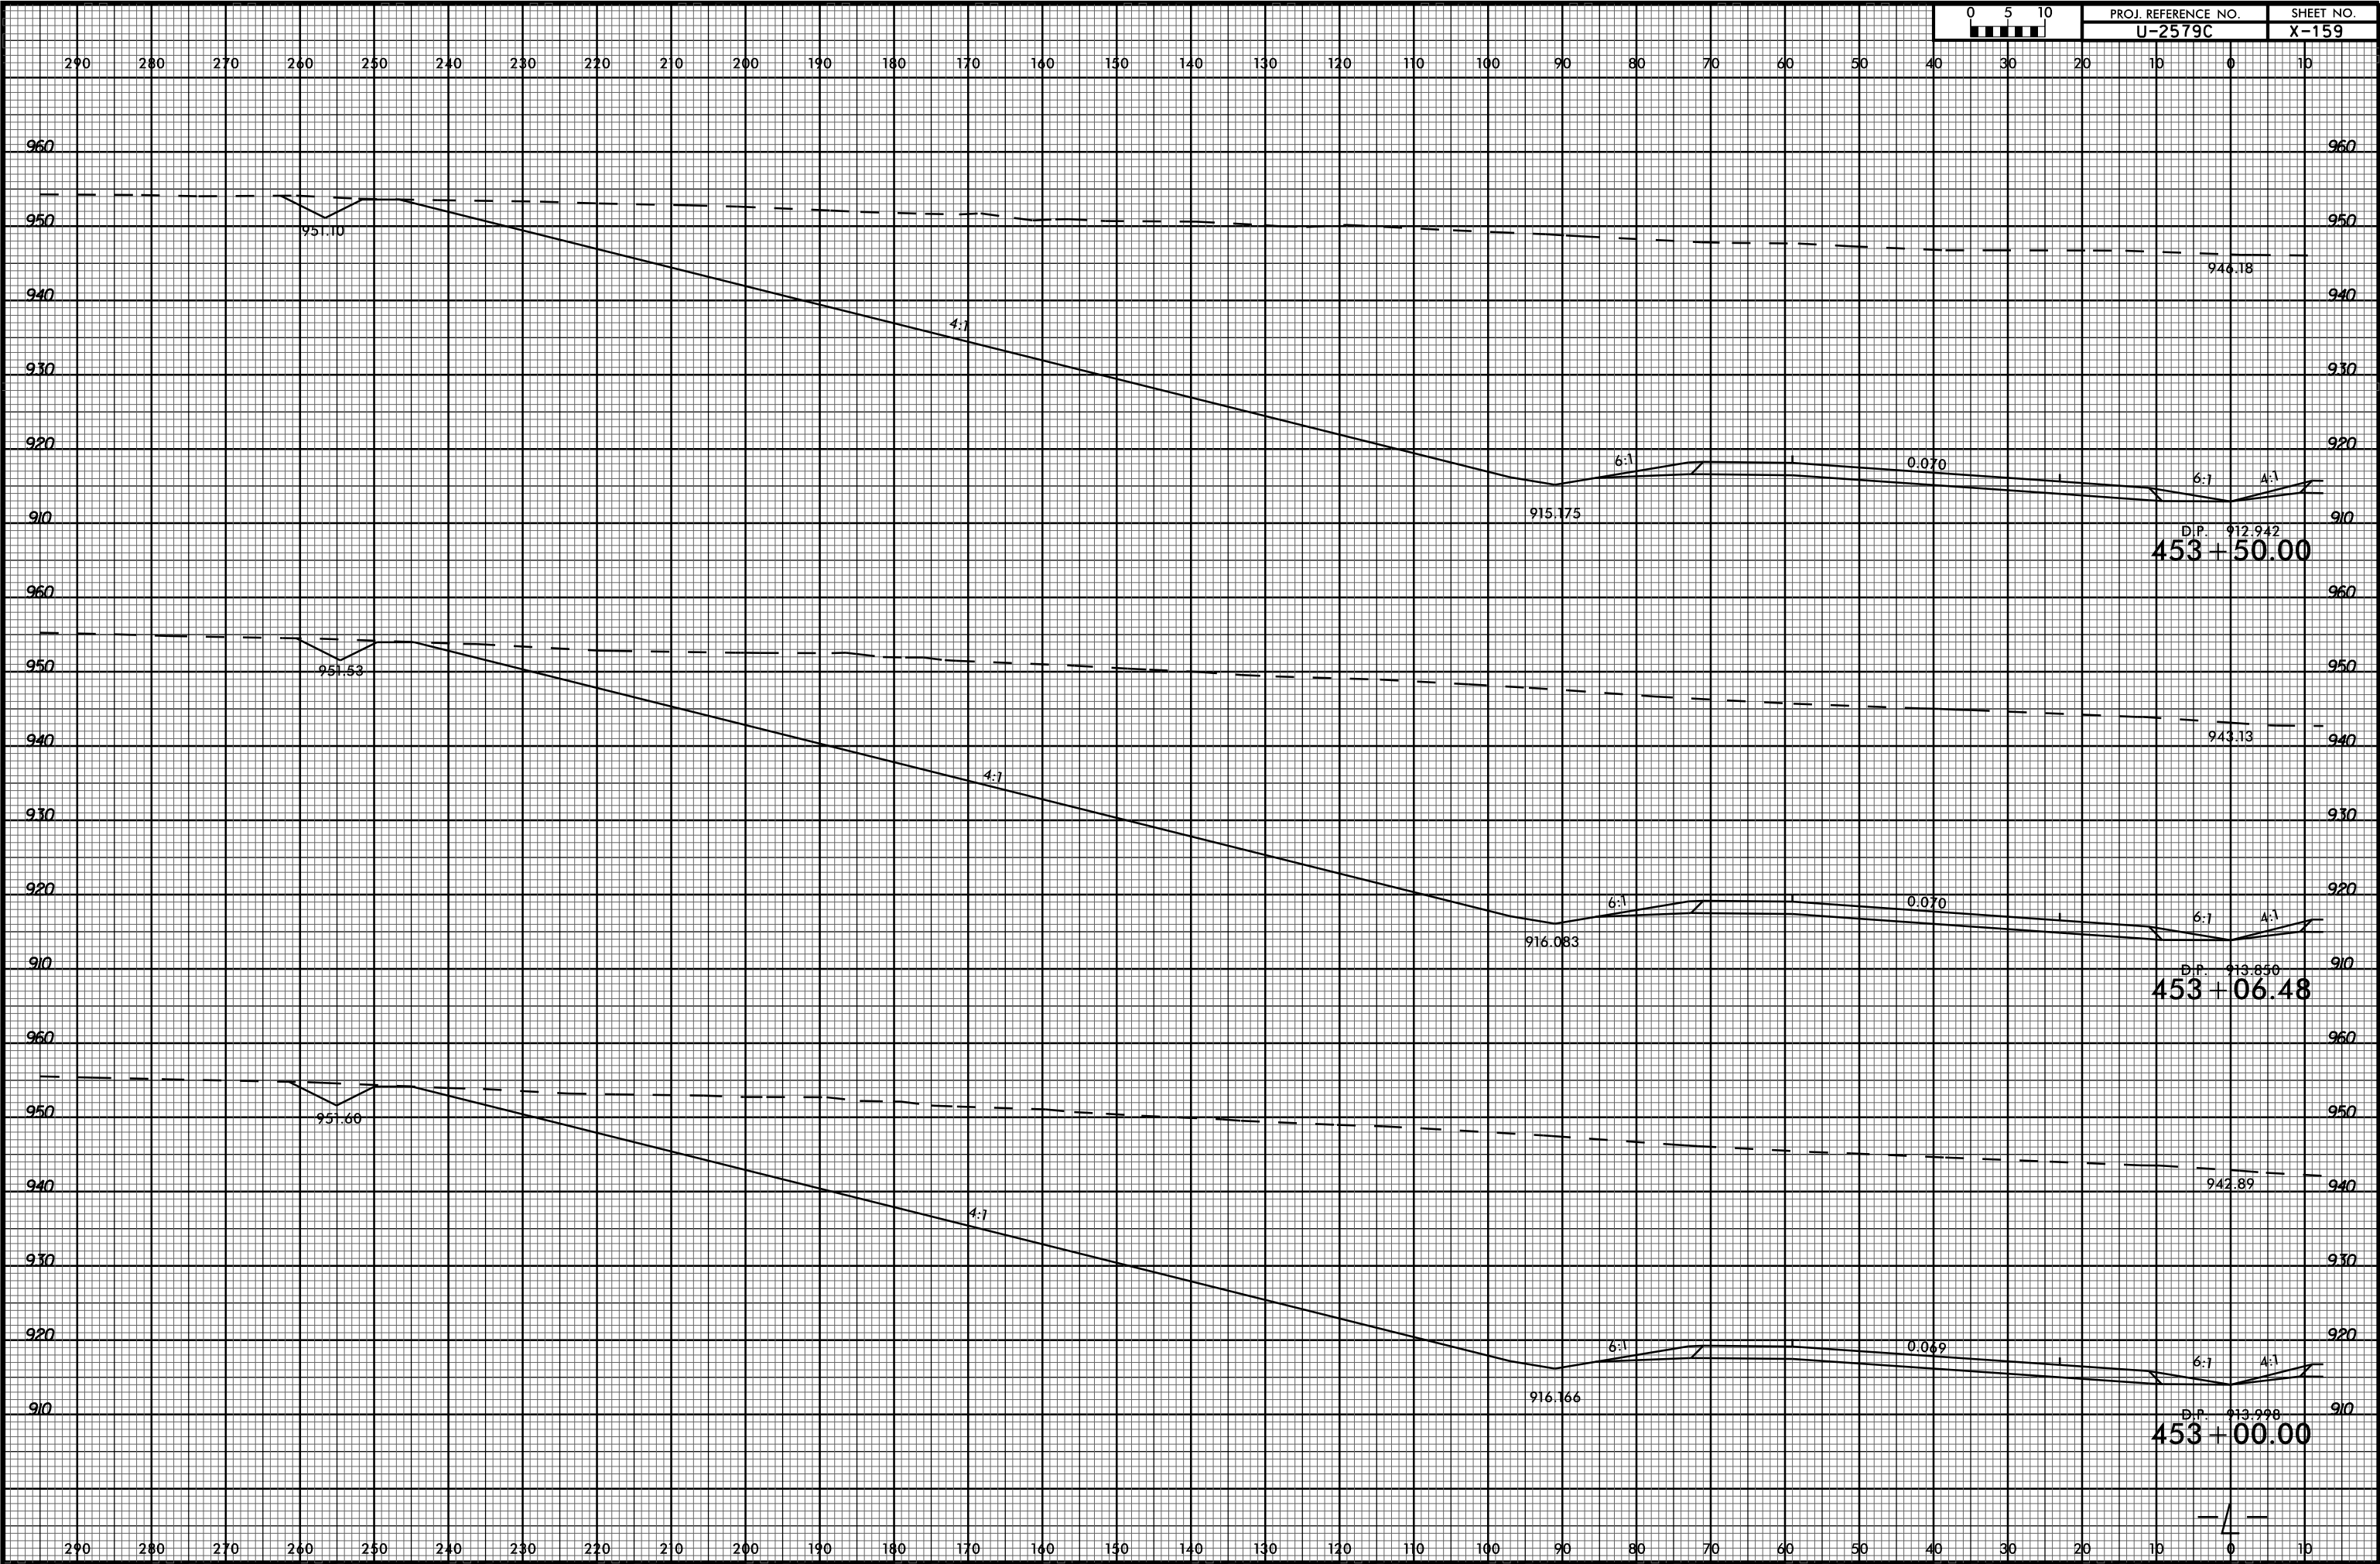

03-JUL-2017 15:59  
 P:\Projects\XSC\U2579c\_rdy\_xp\_1\_1\_left.dgn  
 \*\*\*\*\*  
 \*\*\*\*\*