


6/23/16



PROJ. REFERENCE NO.  
U-2579C  
SHEET NO.  
X-167

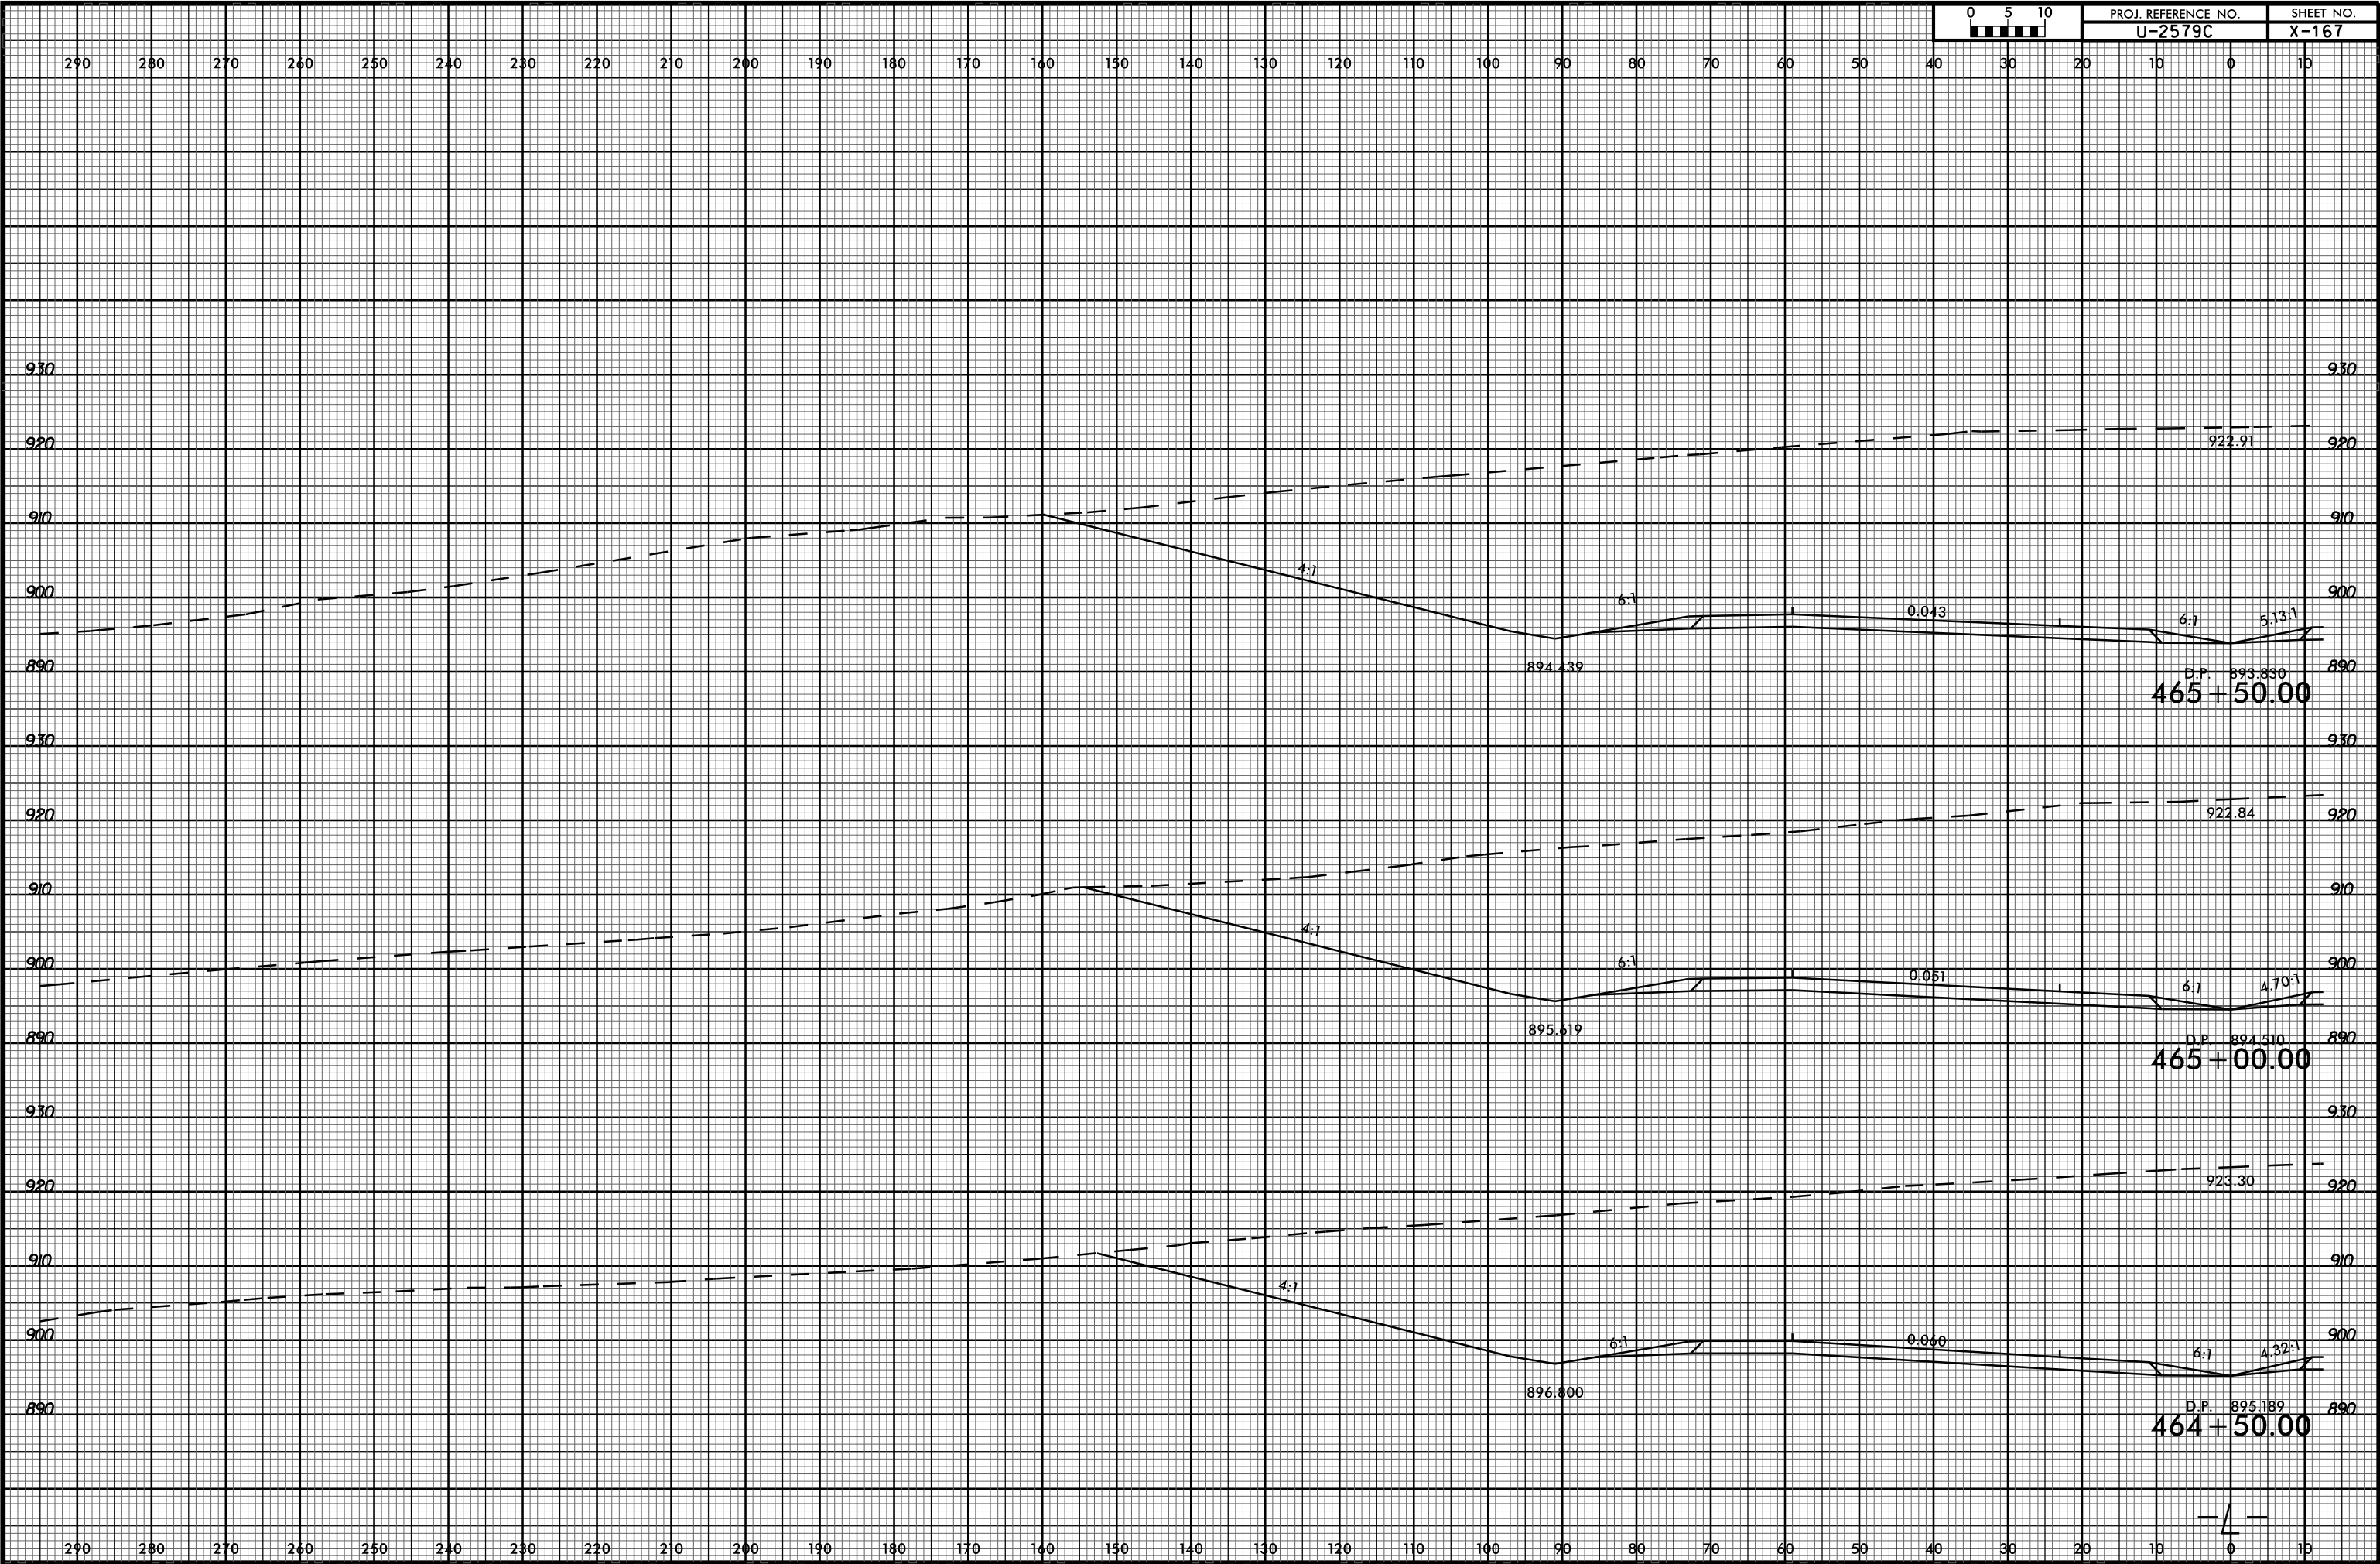

03-JUL-2017 16:00  
P:\Projects\XSC\U2579c\_r.dwg\_xp.l...left.dgn  
\$\$\$\$\$SERIAL\$\$\$\$\$