


6/23/16



PROJ. REFERENCE NO. U-2579C SHEET NO. X-168

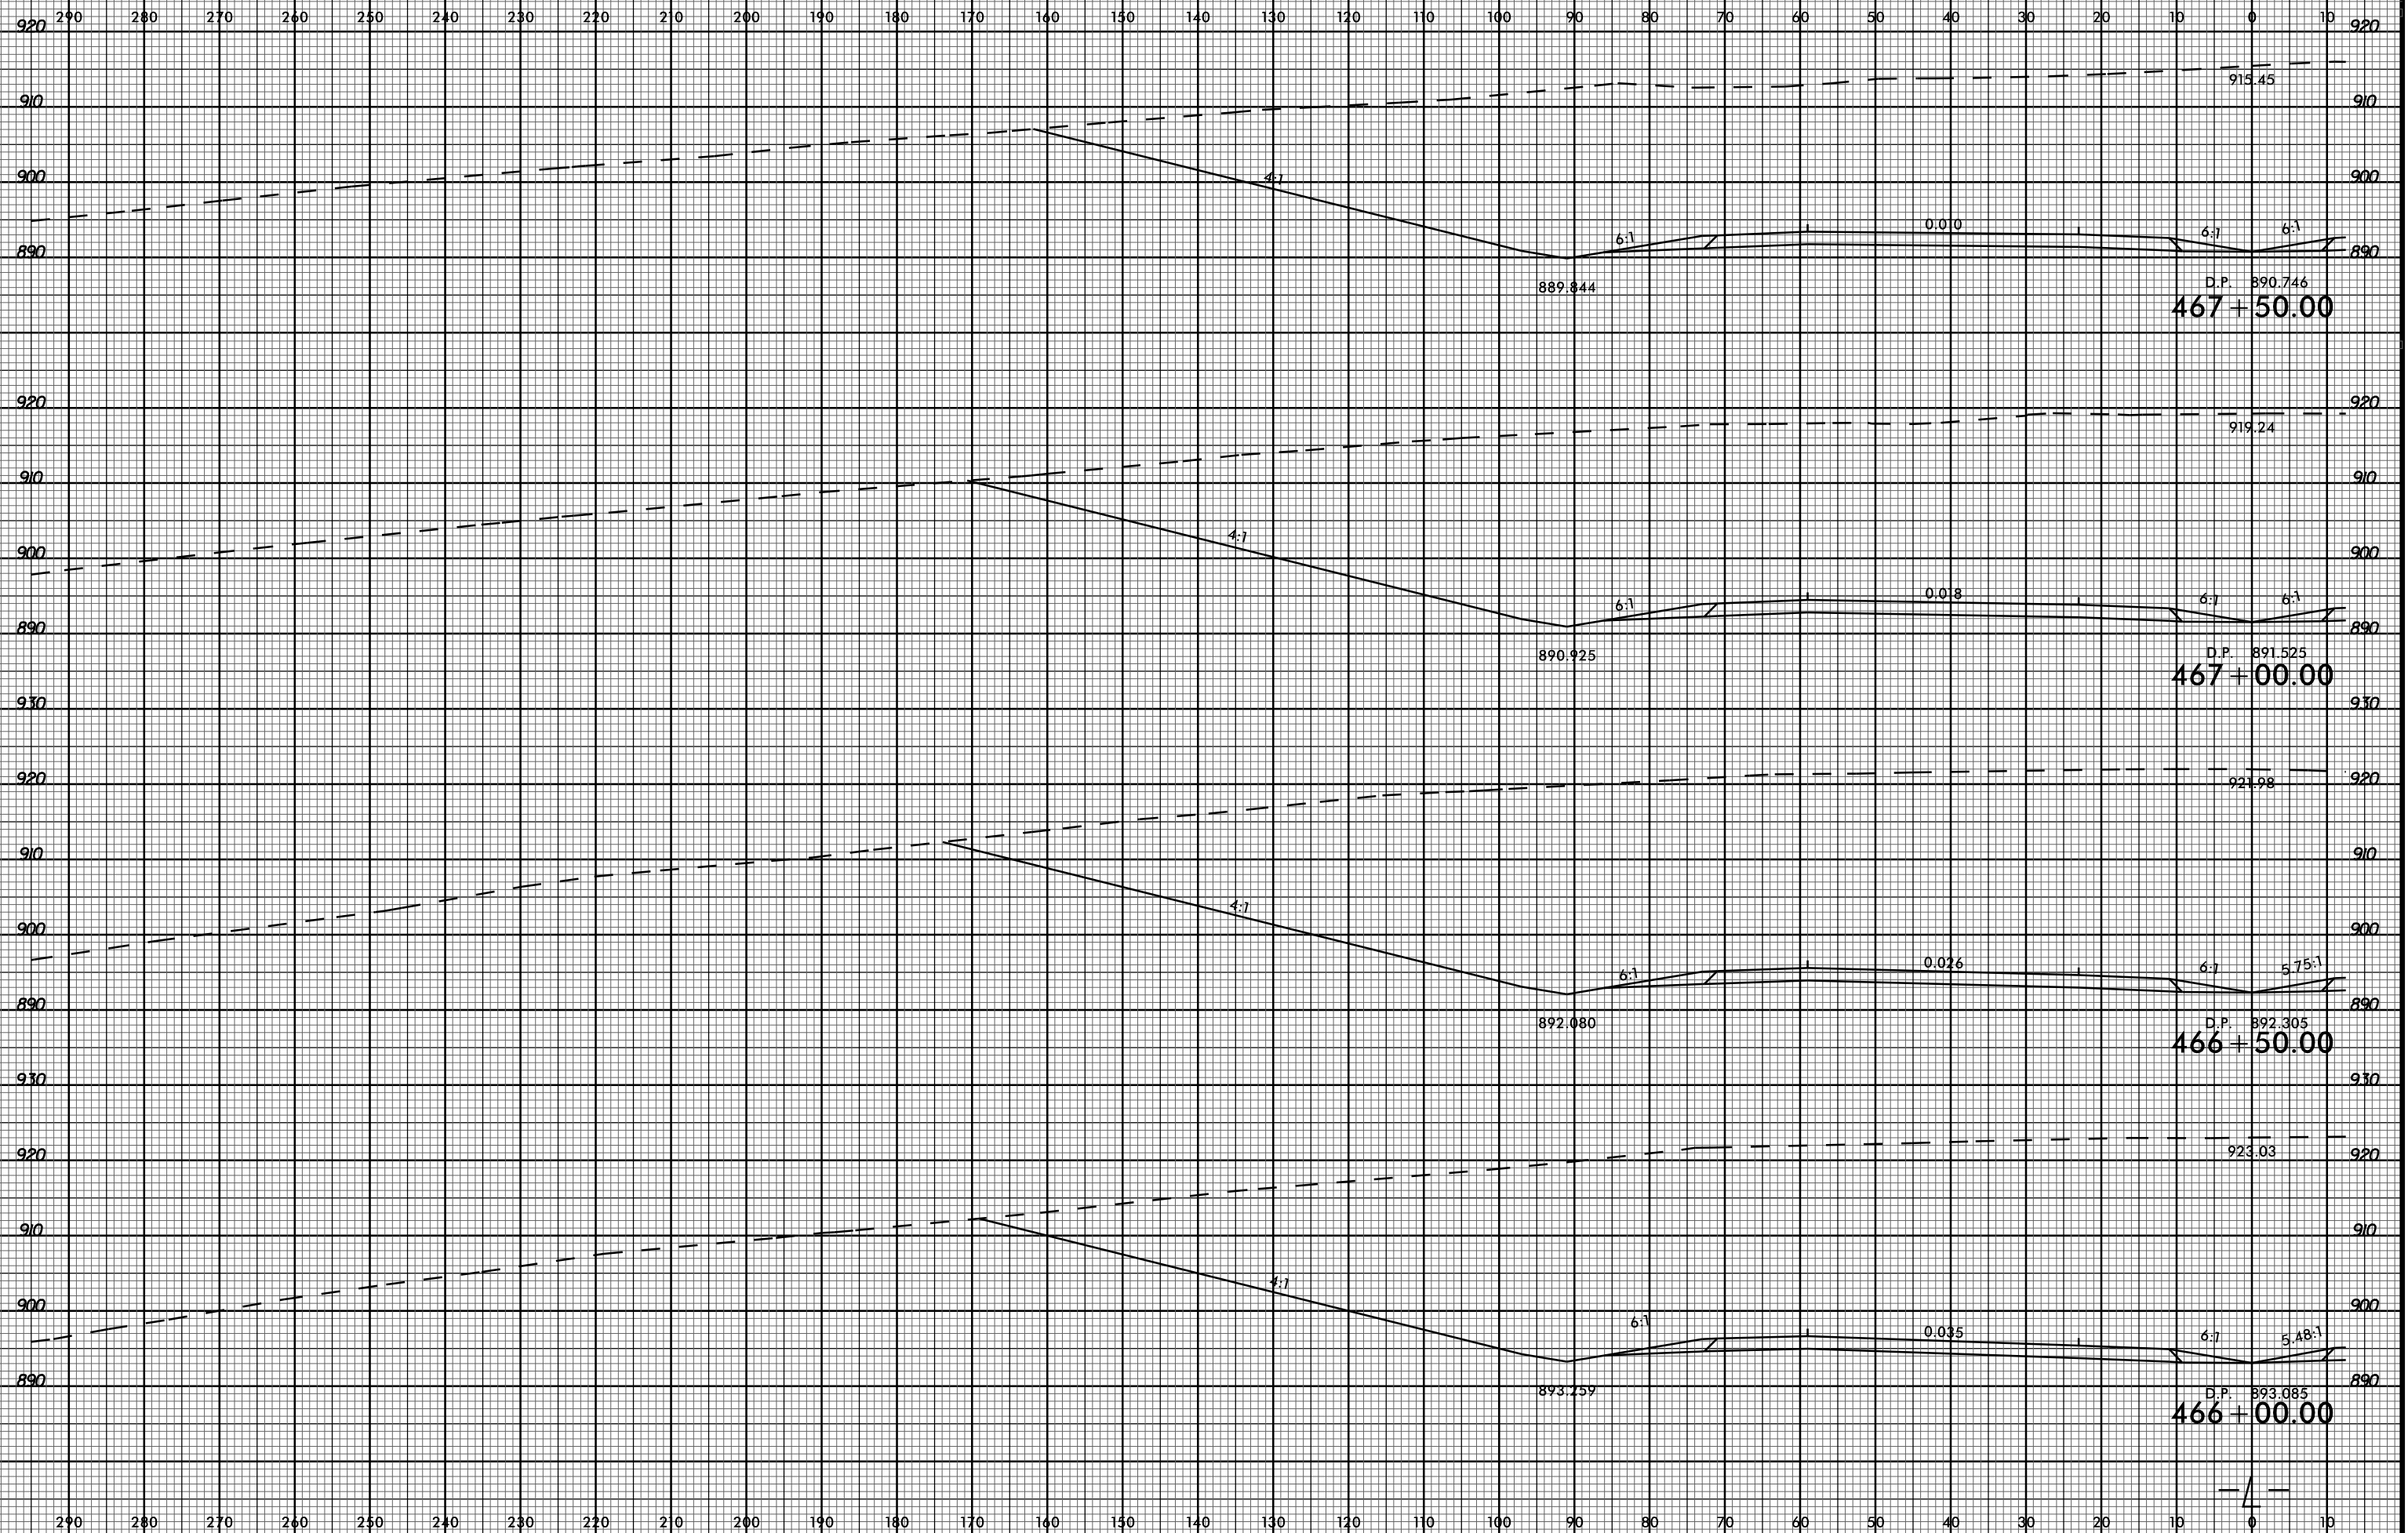

03-JUL-2017 16:00 P:\Projects\XSCY\U2579c_rdy_xp_1_1_1_1.dgn