


6/23/16

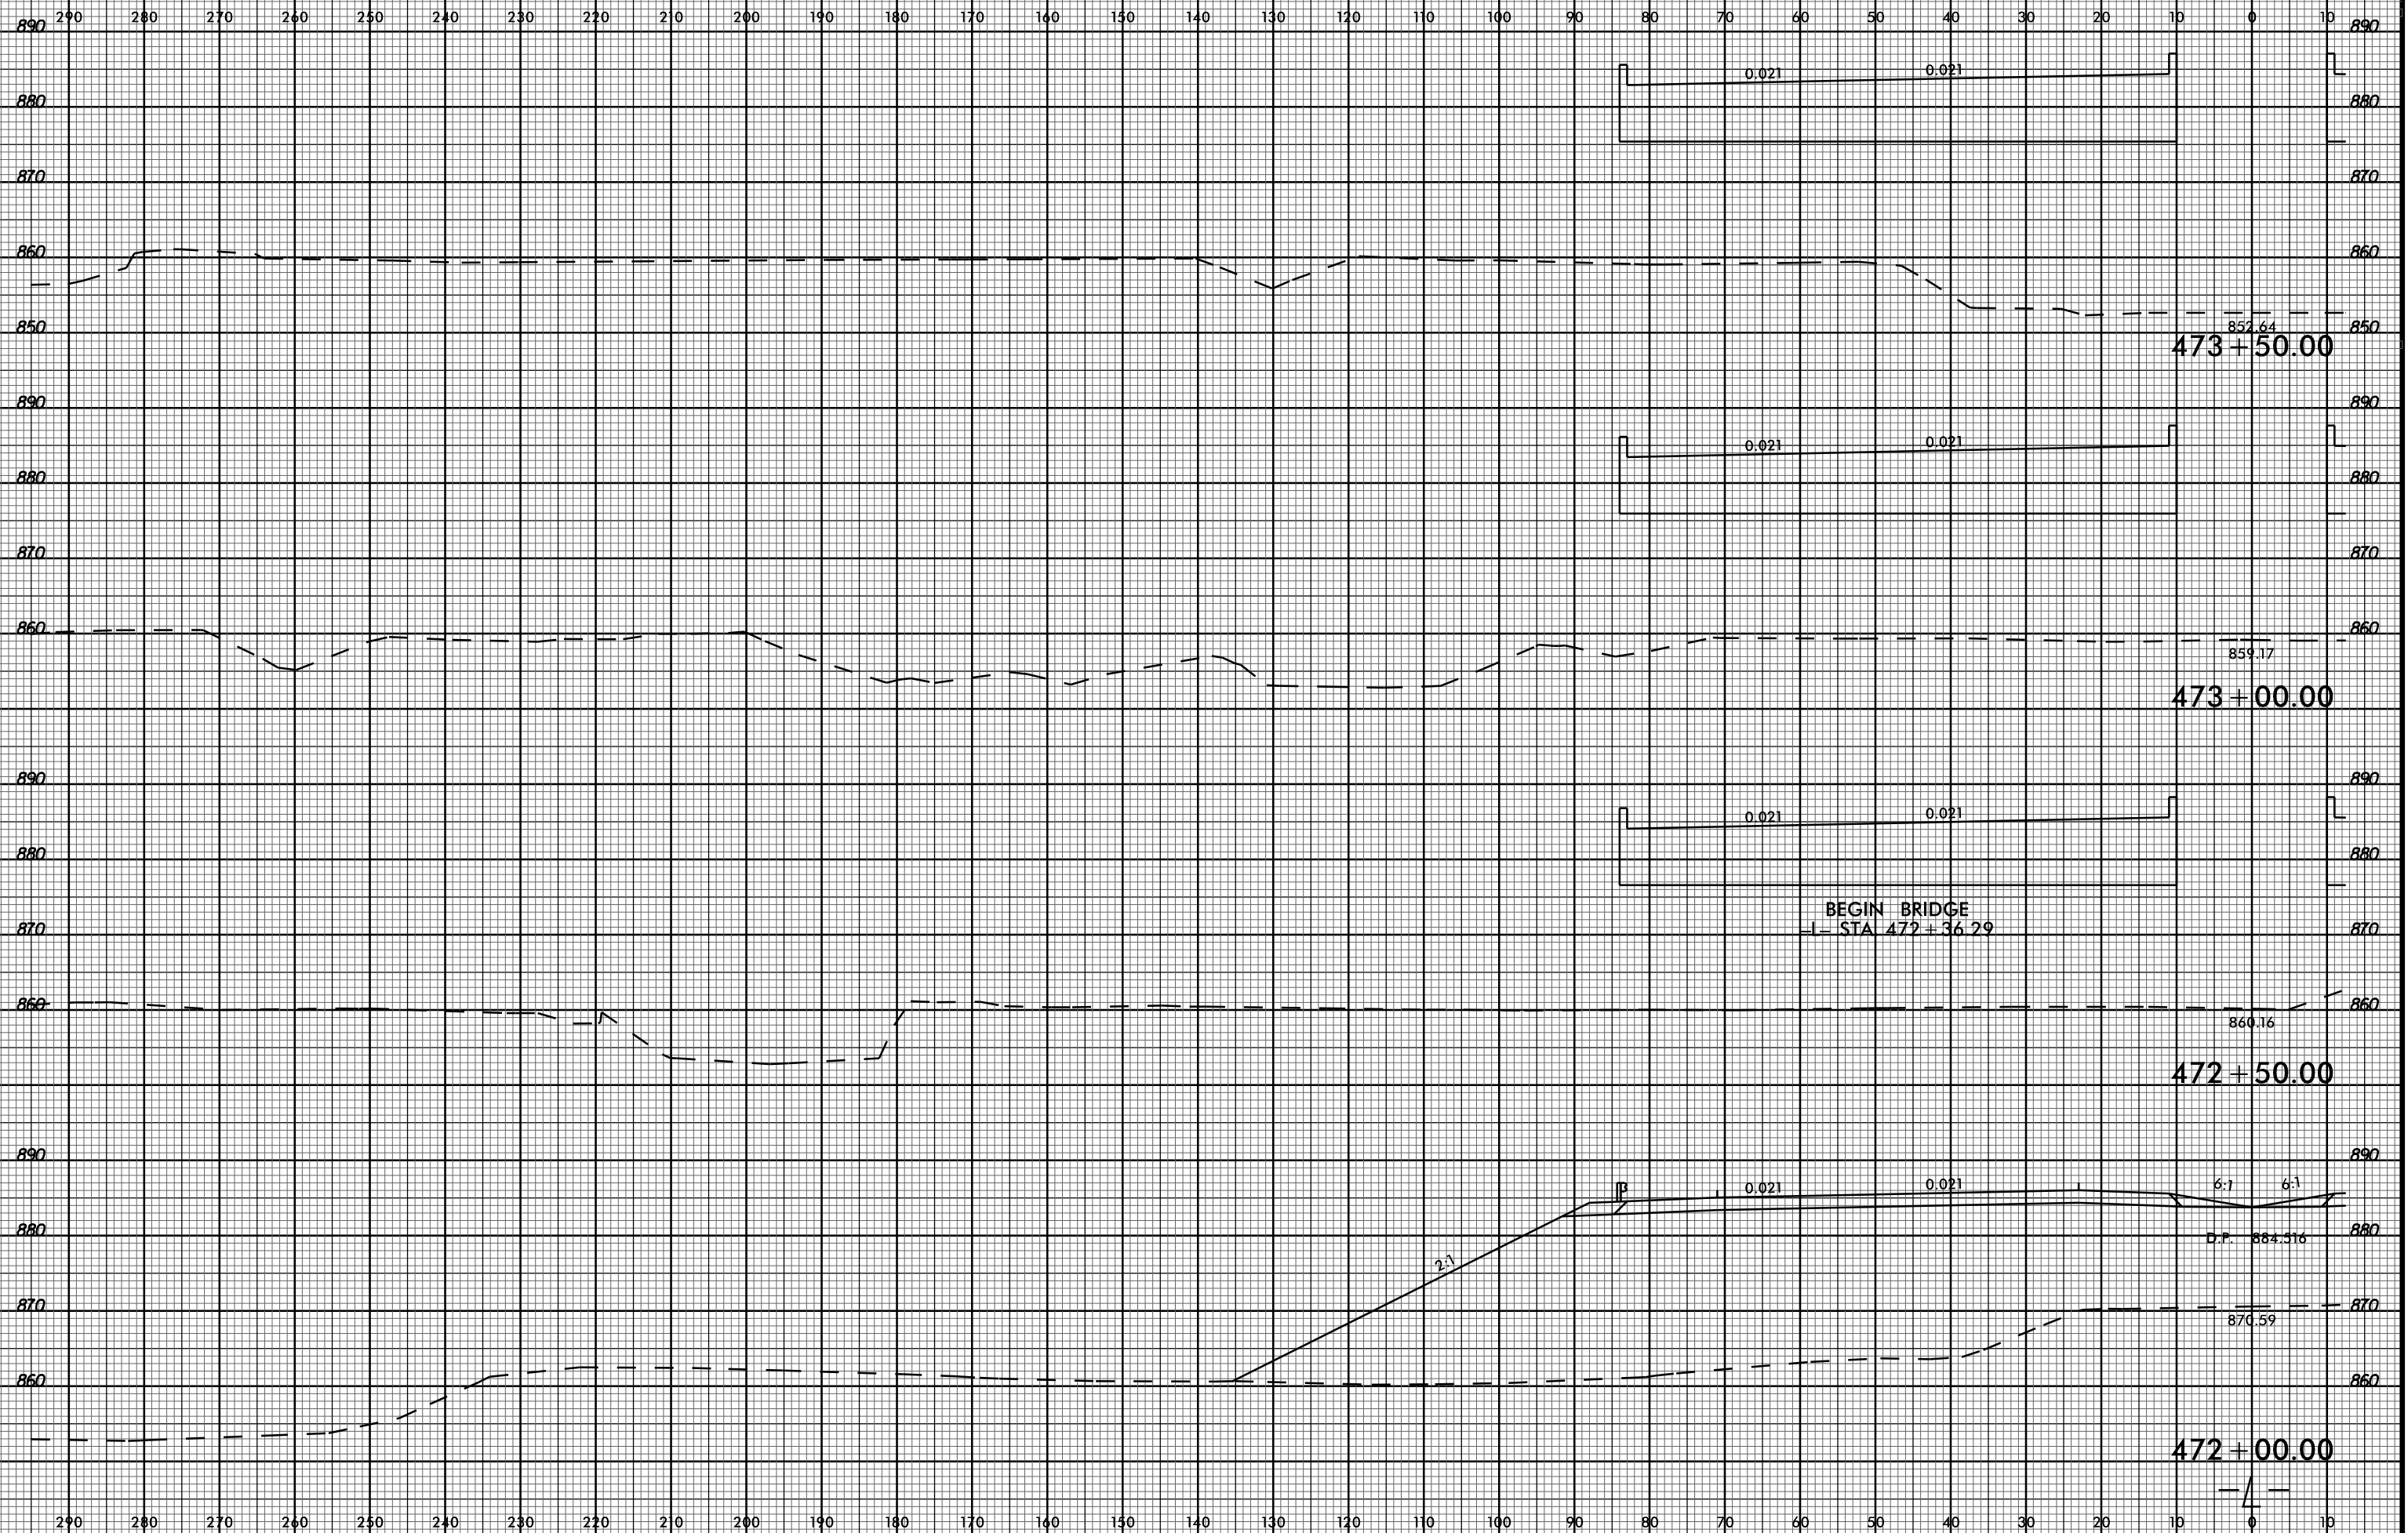

PROJ. REFERENCE NO.
U-2579C

SHEET NO.
X-171



03-JUL-2017 16:00
P:\Projects\XSC\U2579c_rdy_xpl_1_1_16.dgn
\$\$\$\$\$SERNAME\$\$\$\$\$