


BEGIN TIP PROJECT U-2579C
POT STA. 373+00.00 -L-

BEGIN CONSTRUCTION
POT STA. 366+00.00 -L-

TO
 SR 2211
 BAUX MOUNTAIN
 ROAD

OLD WALKERTOWN ROAD -Y2-
 HUNN LOCK FARM ROAD
 NORTHAMPTON DR -Y4-
 NORFOLK SOUTHERN RAILROAD

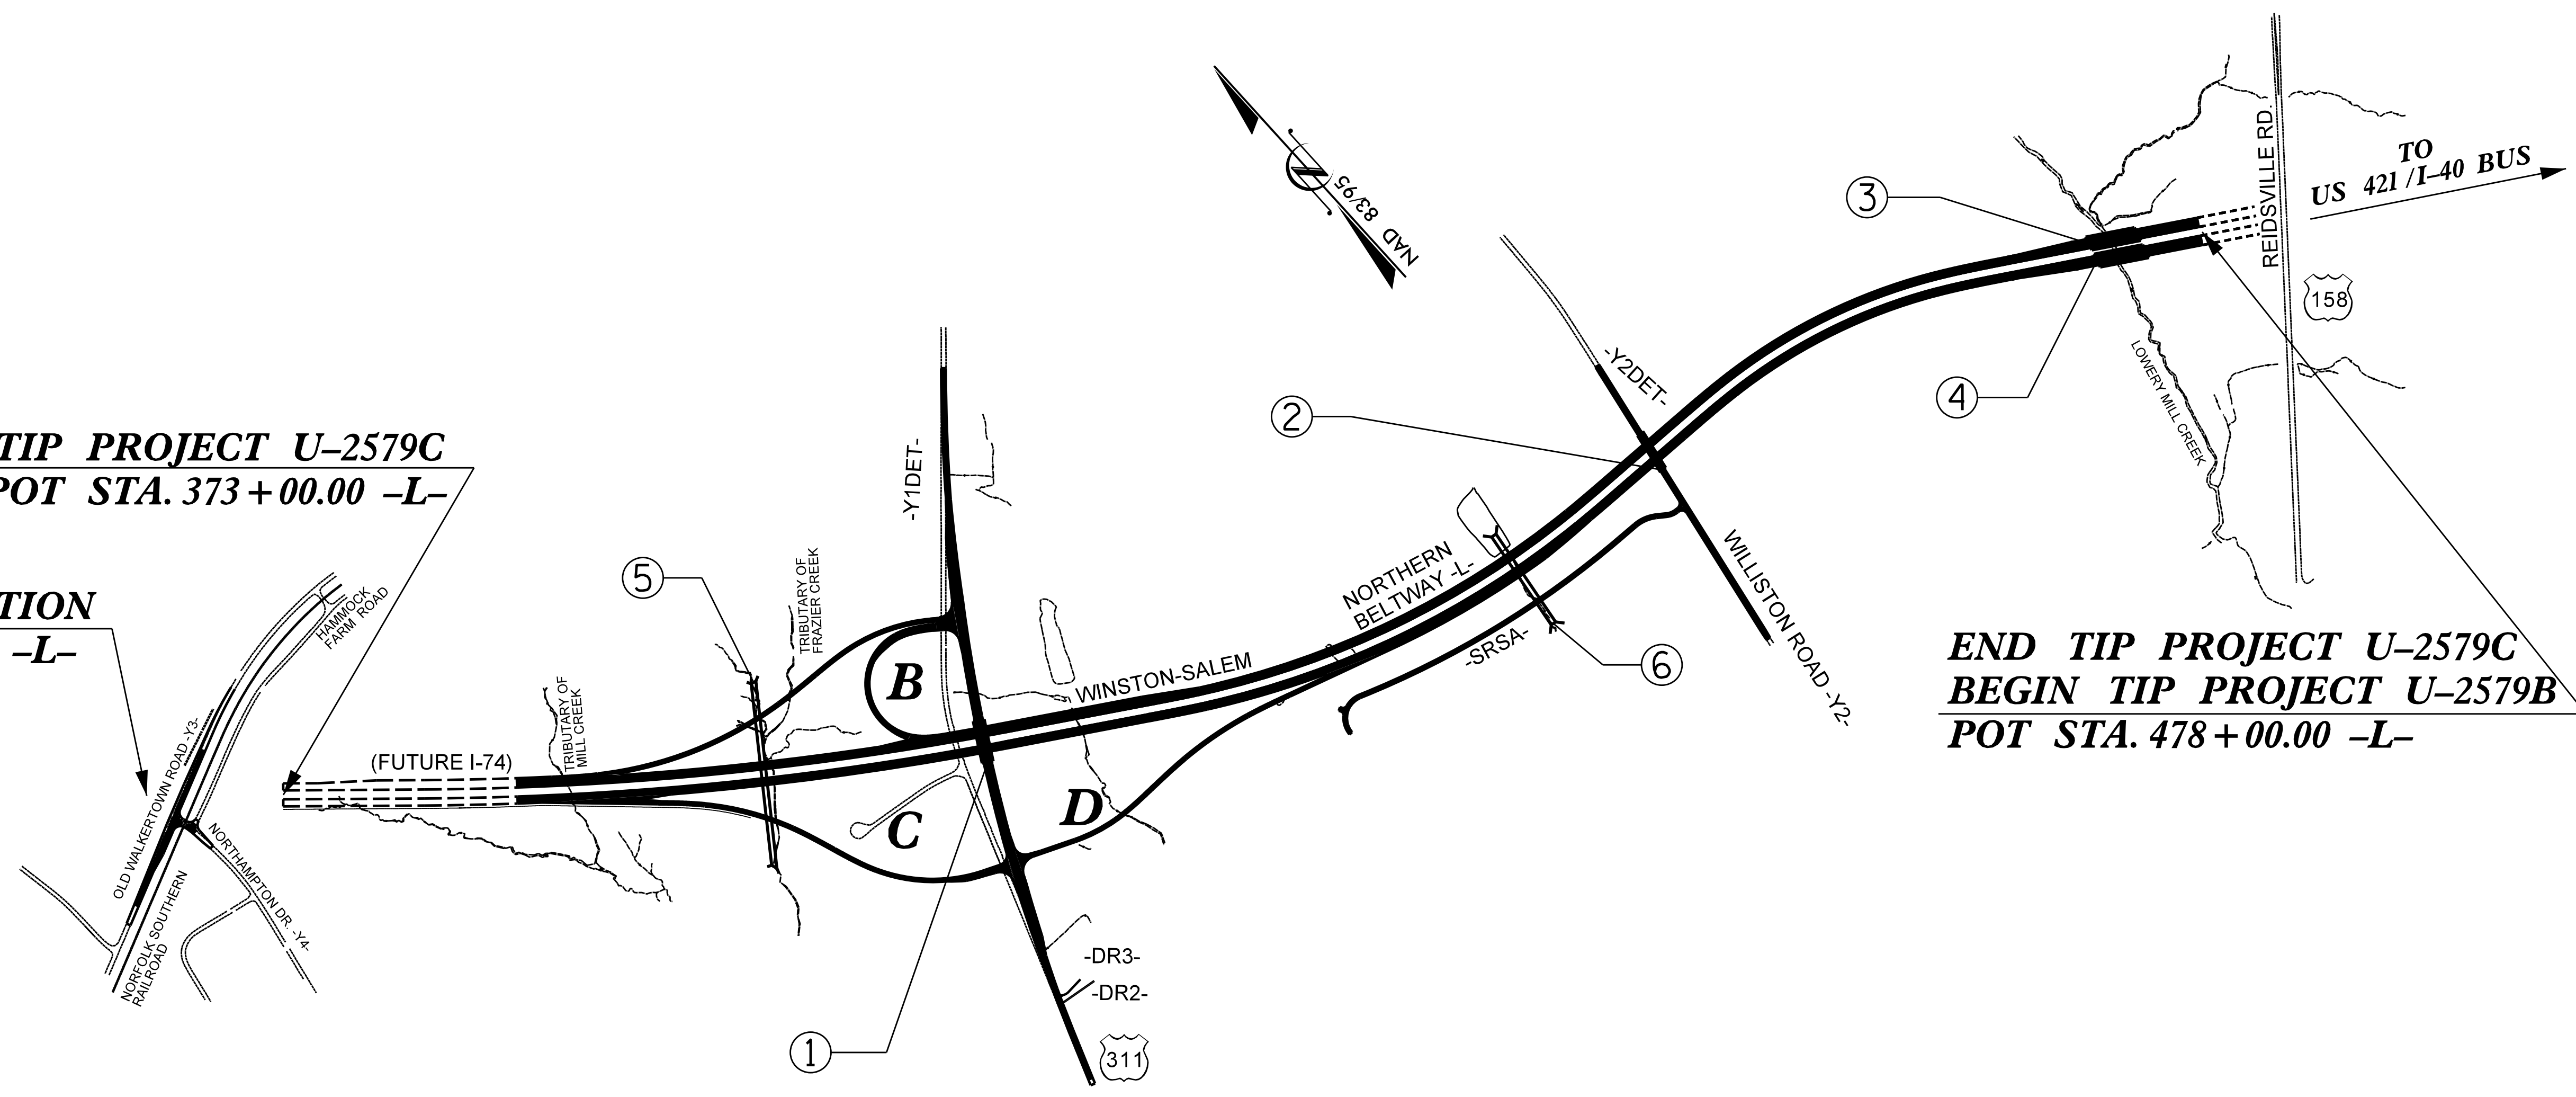

END TIP PROJECT U-2579C
BEGIN TIP PROJECT U-2579B
POT STA. 478+00.00 -L-

TO
 US 421 / I-40 BUS

INDEX			
STR. No.	STATION	DESCRIPTION	SHEETS
1	409+03.84 -L- 29+24.97 -Y1-	BRIDGE OVER WINSTON-SALEM NORTHERN BELTWAY ON US 311 BETWEEN SR 2393 AND SR 2381	S1-1 THRU S1-32
2	447+07.91 -L- 21+27.27 -Y2-	BRIDGE OVER WINSTON-SALEM NORTHERN BELTWAY ON SR 2381 BETWEEN SR 2396 AND US 311	S2-1 THRU S2-30
3	473+70.00 -L-	LEFT LANE BRIDGE OVER LOWERY MILL CREEK ON WINSTON-SALEM BELTWAY BETWEEN SR 2381 AND US 158	S3-1 THRU S3-33
4	473+70.00 -L-	RIGHT LANE BRIDGE OVER LOWERY MILL CREEK ON WINSTON-SALEM BELTWAY BETWEEN SR 2381 AND US 158	S4-1 THRU S4-33
5	397+73.00 -L-	SINGLE 6 FT. X 7 FT. RCBC	C1-1 THRU C1-5
6	437+96.50 -L-	SINGLE 8 FT. X 8 FT. RCBC	C2-1 THRU C2-5

PROJECT NO. U-2579C
FORSYTH COUNTY

STATE OF NORTH CAROLINA
 DEPARTMENT OF TRANSPORTATION
 RALEIGH

INDEX

REVISIONS						SHEET NO.
NO.	BY:	DATE:	NO.	BY:	DATE:	TOTAL SHEETS
1			3			
2			4			

DRAWN BY : H. T. BARBOUR DATE : 5-9-17
 CHECKED BY : MARC G. CHEEK DATE : 6-17-17