


PLAN OF SPAN B
 FOR INTERMEDIATE STEEL DIAPHRAGMS,
 SEE "INTERMEDIATE STEEL DIAPHRAGMS FOR MODIFIED BULB
 TEE PRESTRESSED CONCRETE GIRDERS" SHEET.)

PROJECT NO. U-2579C
FORSYTH COUNTY
 STATION: 21+27.27 -Y2-

SHEET 2 OF 2

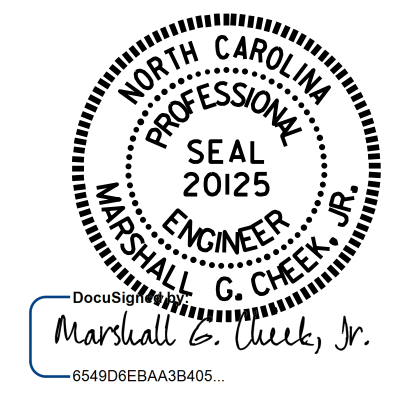

STATE OF NORTH CAROLINA
 DEPARTMENT OF TRANSPORTATION
 RALEIGH
 SUPERSTRUCTURE
 PLAN OF SPAN B

DRAWN BY :	N.D. AIUTO	DATE :	1/25/16
CHECKED BY :	J.K. BOWLES	DATE :	3/31/16
DESIGN ENGINEER OF RECORD :	J.K. BOWLES	DATE :	3/31/16

DOCUMENT NOT CONSIDERED
 FINAL UNLESS ALL
 SIGNATURES COMPLETED

REVISIONS						SHEET NO.
NO.	BY:	DATE:	NO.	BY:	DATE:	S2-8
1			3			TOTAL SHEETS
2			4			30