


+

+

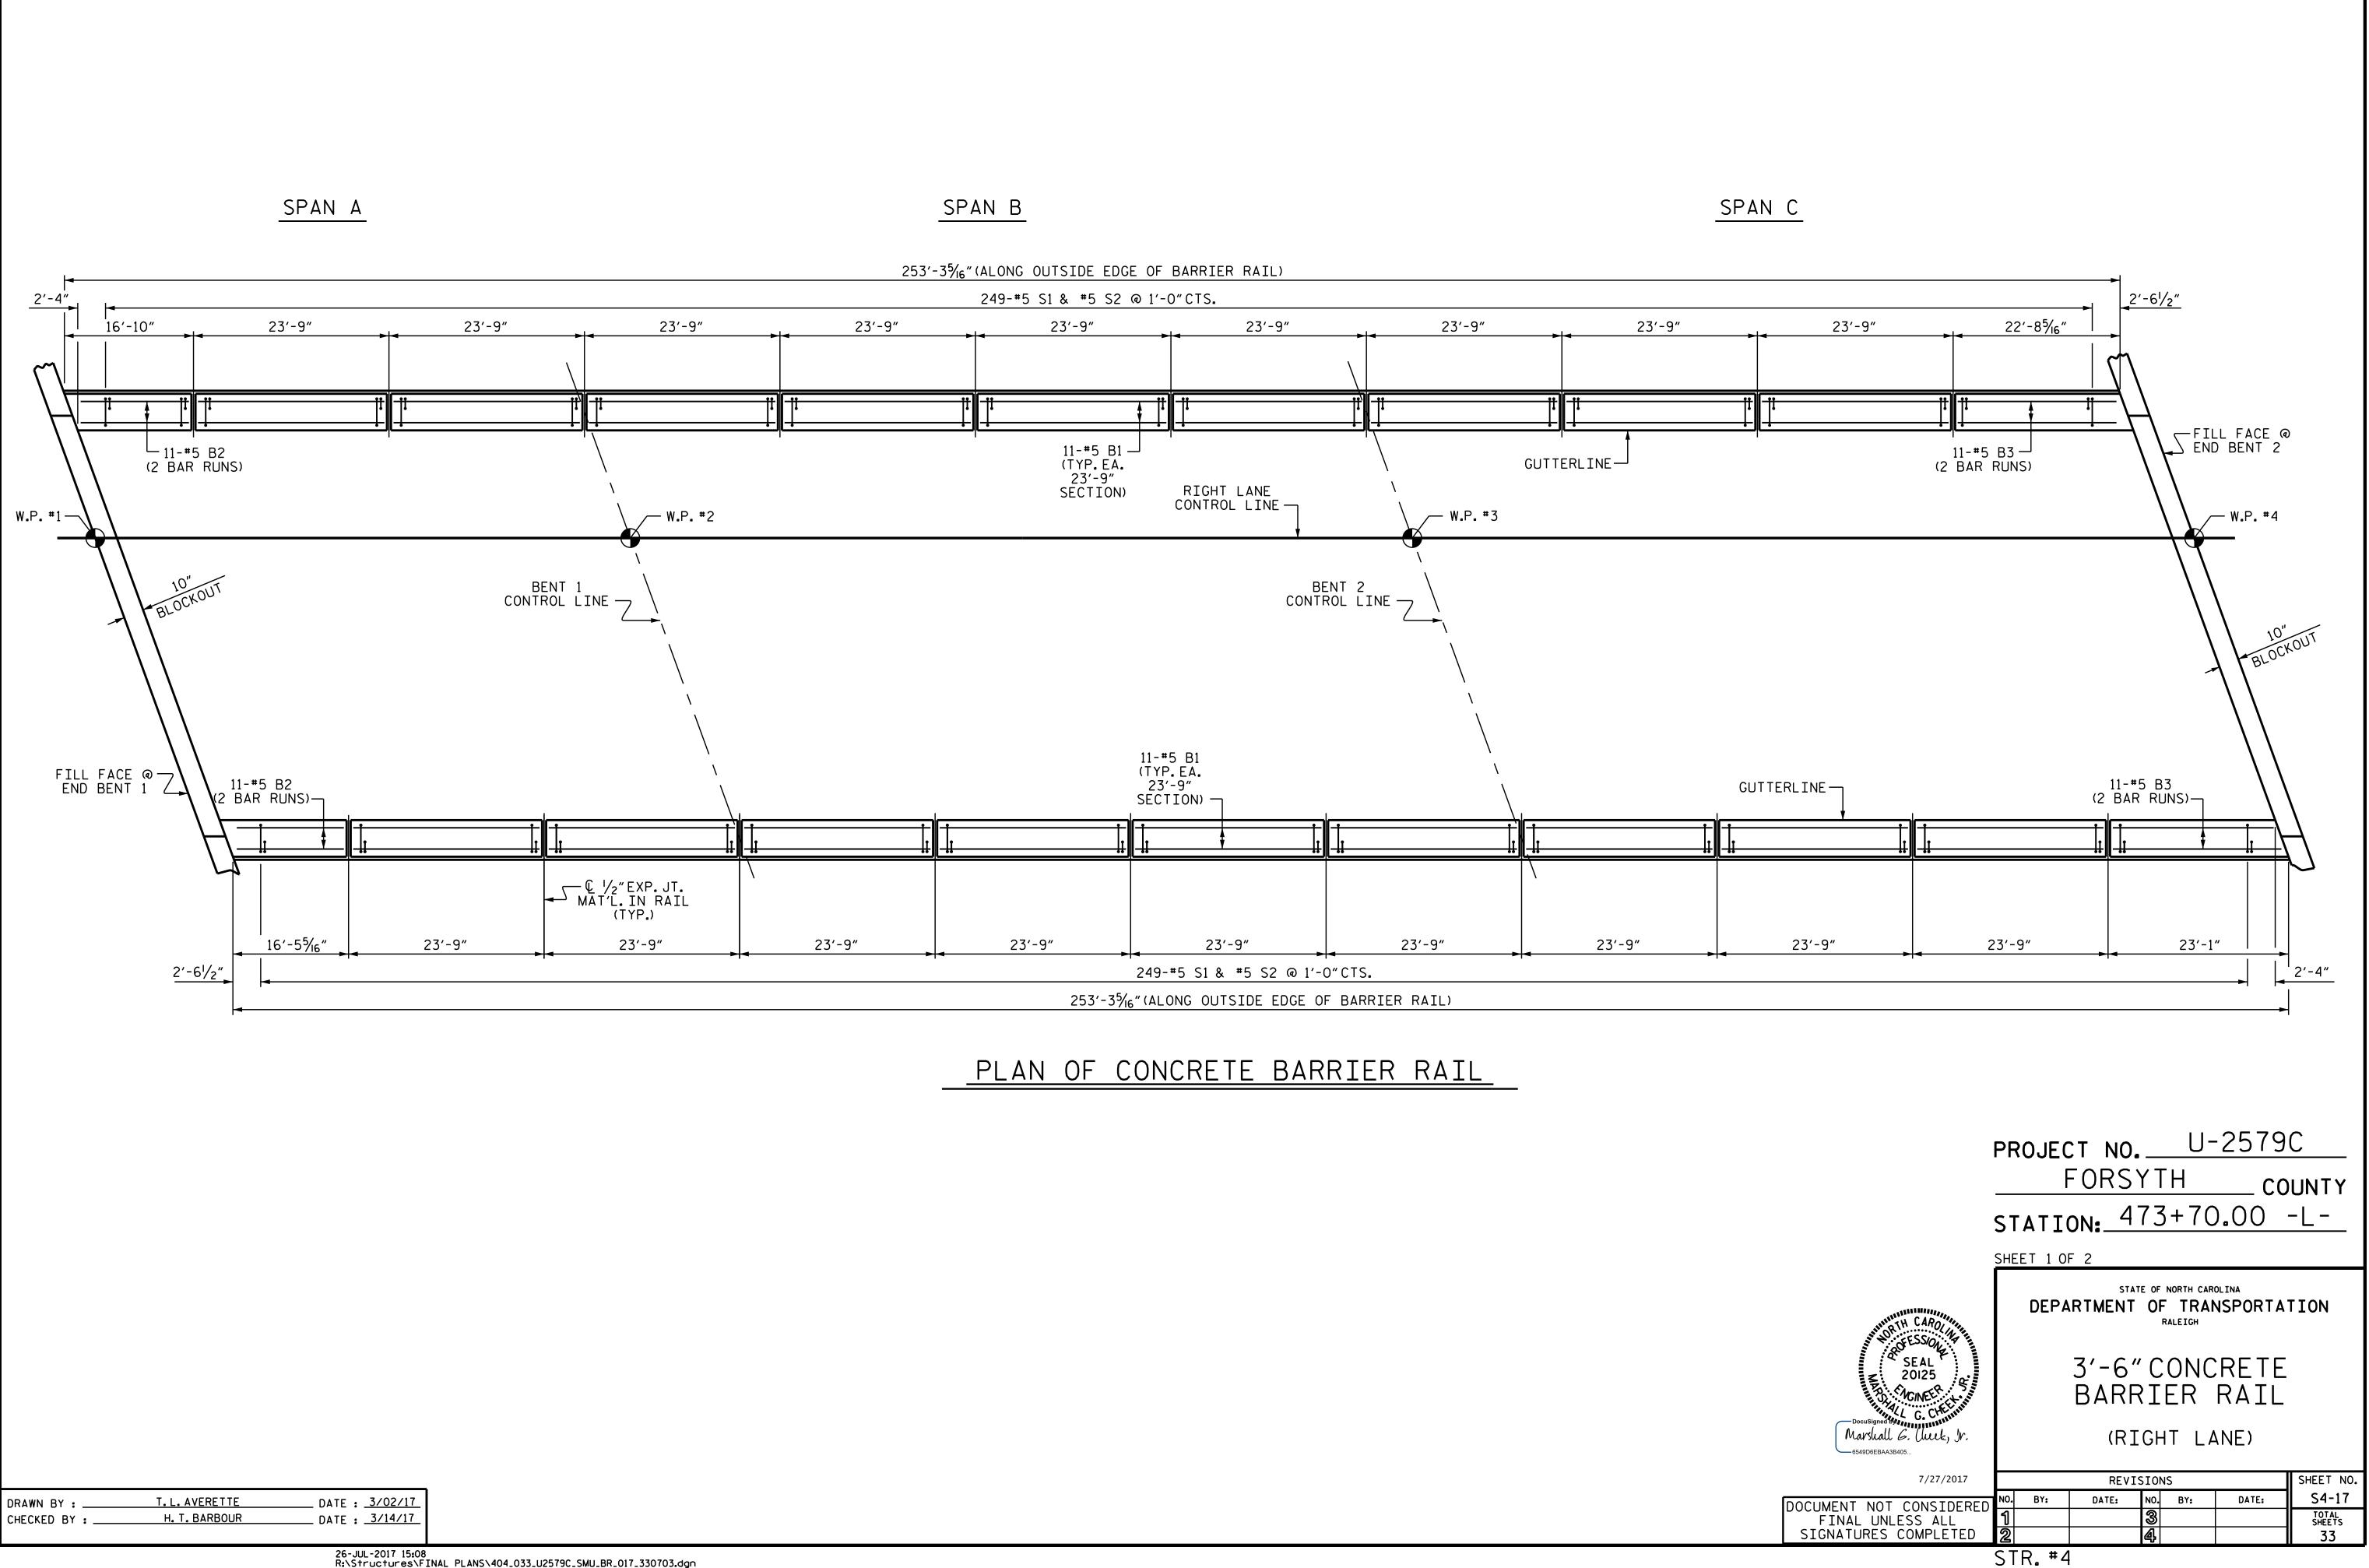

DRAWN BY :	T.L.AVERETTE	DATE : <u>3/02/17</u>
CHECKED BY :	H. T. BARBOUR	DATE : <u>3/14/17</u>

26-JUL-2017 15:08 R:\Structures\FINAL PLANS\404\_033\_U2579C\_SMU\_BR\_017\_330703.dgn mcheek