


24-MAY-2017 11:52 S:\Contracts\Special Details\Howerton\Standard Drawings\Details in Lieu of Standards\Division 8\862d01 862d03 862d02.dgn
 J.Howerton AT: CSU-292595

STATE OF NORTH CAROLINA DEPT. OF TRANSPORTATION DIVISION OF HIGHWAYS RALEIGH, N.C.	ROADWAY DETAIL DRAWING FOR GUARDRAIL INSTALLATION	SHEET 6 OF 8 862D02
SYSTEM PARTS		
ROADWAY DETAIL DRAWING FOR GUARDRAIL INSTALLATION		
SHEET 6 OF 8 862D02		

STATE OF NORTH CAROLINA DEPT. OF TRANSPORTATION DIVISION OF HIGHWAYS RALEIGH, N.C.	ROADWAY DETAIL DRAWING FOR GUARDRAIL INSTALLATION	SHEET 5 OF 8 862D02
TYPICAL GUARDRAIL AND GUARDRAIL POST ALTERNATIVES		
ROADWAY DETAIL DRAWING FOR GUARDRAIL INSTALLATION		
SHEET 5 OF 8 862D02		

NOTES:
 A - 5/8" DIA. BUTTON HEAD SPLICE BOLT 1 1/4" LONG (8 REG. PER SPLICE JOINT).
 B - 3/8" DIA. BUTTON HEAD BOLT 7 1/2" LONG WITH NUT FOR BOLTING 6" X 7/8" ROUTED OFFSET BLOCK TO STEEL POSTS.
 C - FIELD PUNCHING OF HOLES INTO GUARDRAIL AS DIRECTED BY THE ENGINEER.

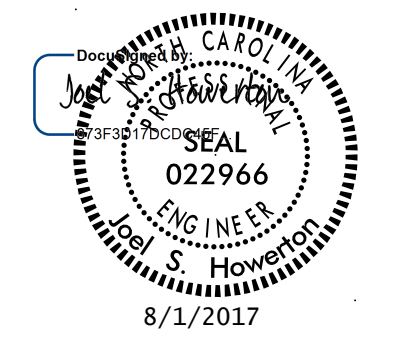

DOCUMENT NOT CONSIDERED FINAL UNLESS ALL SIGNATURES COMPLETED

CONTRACT STANDARDS AND DEVELOPMENT UNIT Office 919-707-6950 FAX 919-250-4119	
SEE TITLE BLOCK	
ORIGINAL BY: J. HOWERTON MODIFIED BY: CHECKED BY: FILE SPEC.:	DATE: 06-22-12 DATE: DATE: DATE: