


NOTES: SEE SHEET TMP-3 FOR NC 73 ROAD CLOSURE INSET DETAILS
 SEE SHEET TMP-4 FOR ROAD CLOSURE SIGNS AND DETOUR SIGNS
 REFER TO RSD 1101.03, (SHEET 1 OF 9) FOR APPLICABLE SIGN DISTANCES AND NOTES



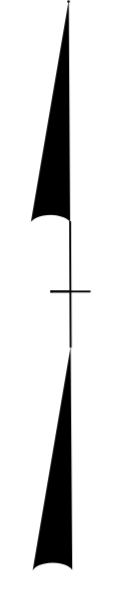


INSET 3
 (SEE SHEET TMP-3)


INSET 2
 (SEE SHEET TMP-3)

INSET 1
 (SEE SHEET TMP-3)

INSET 4
 (SEE SHEET TMP-3)

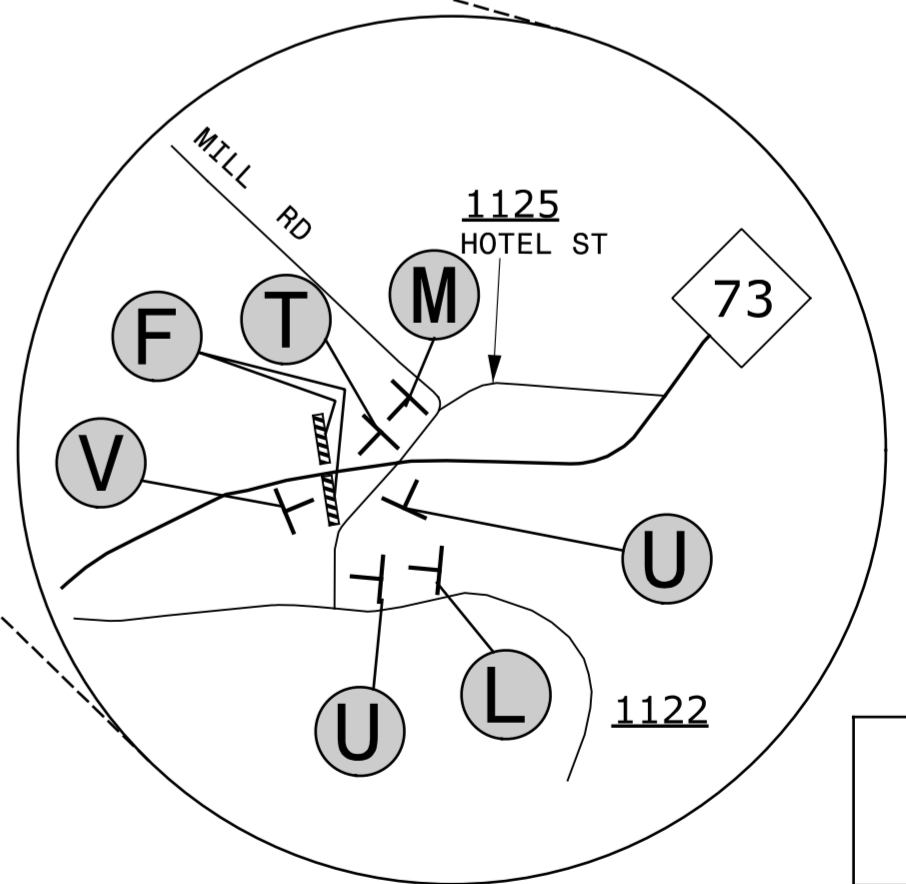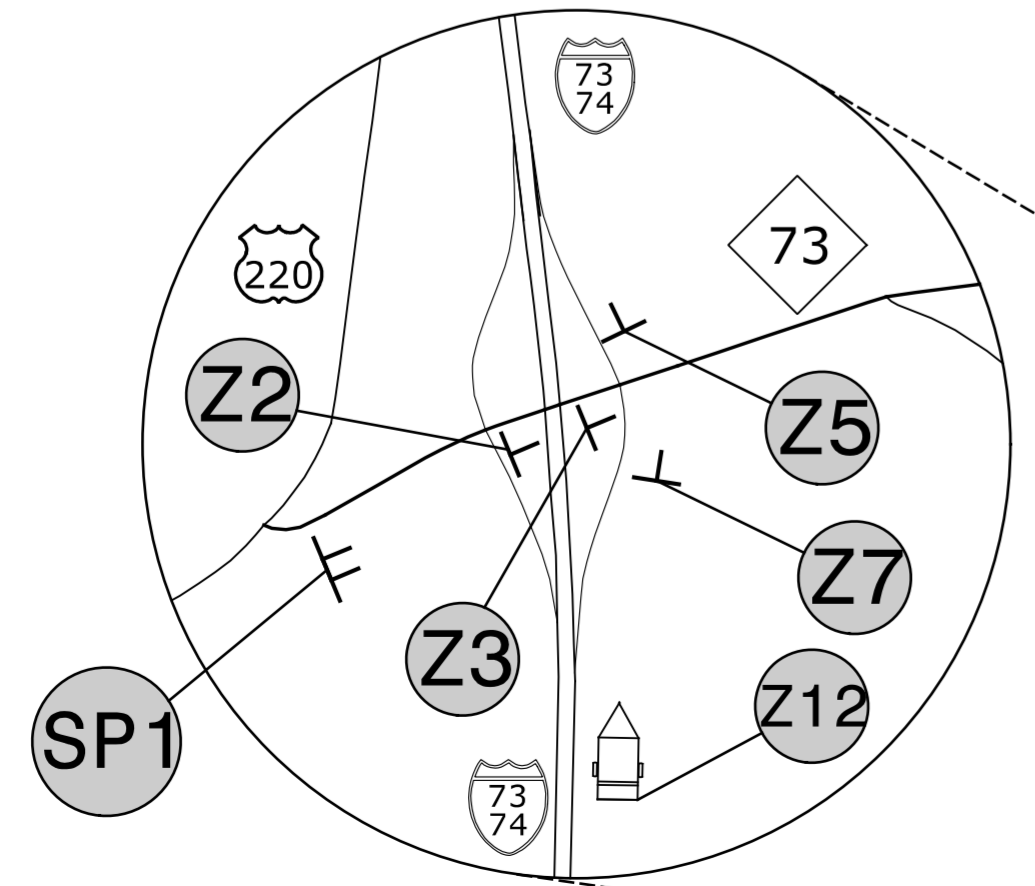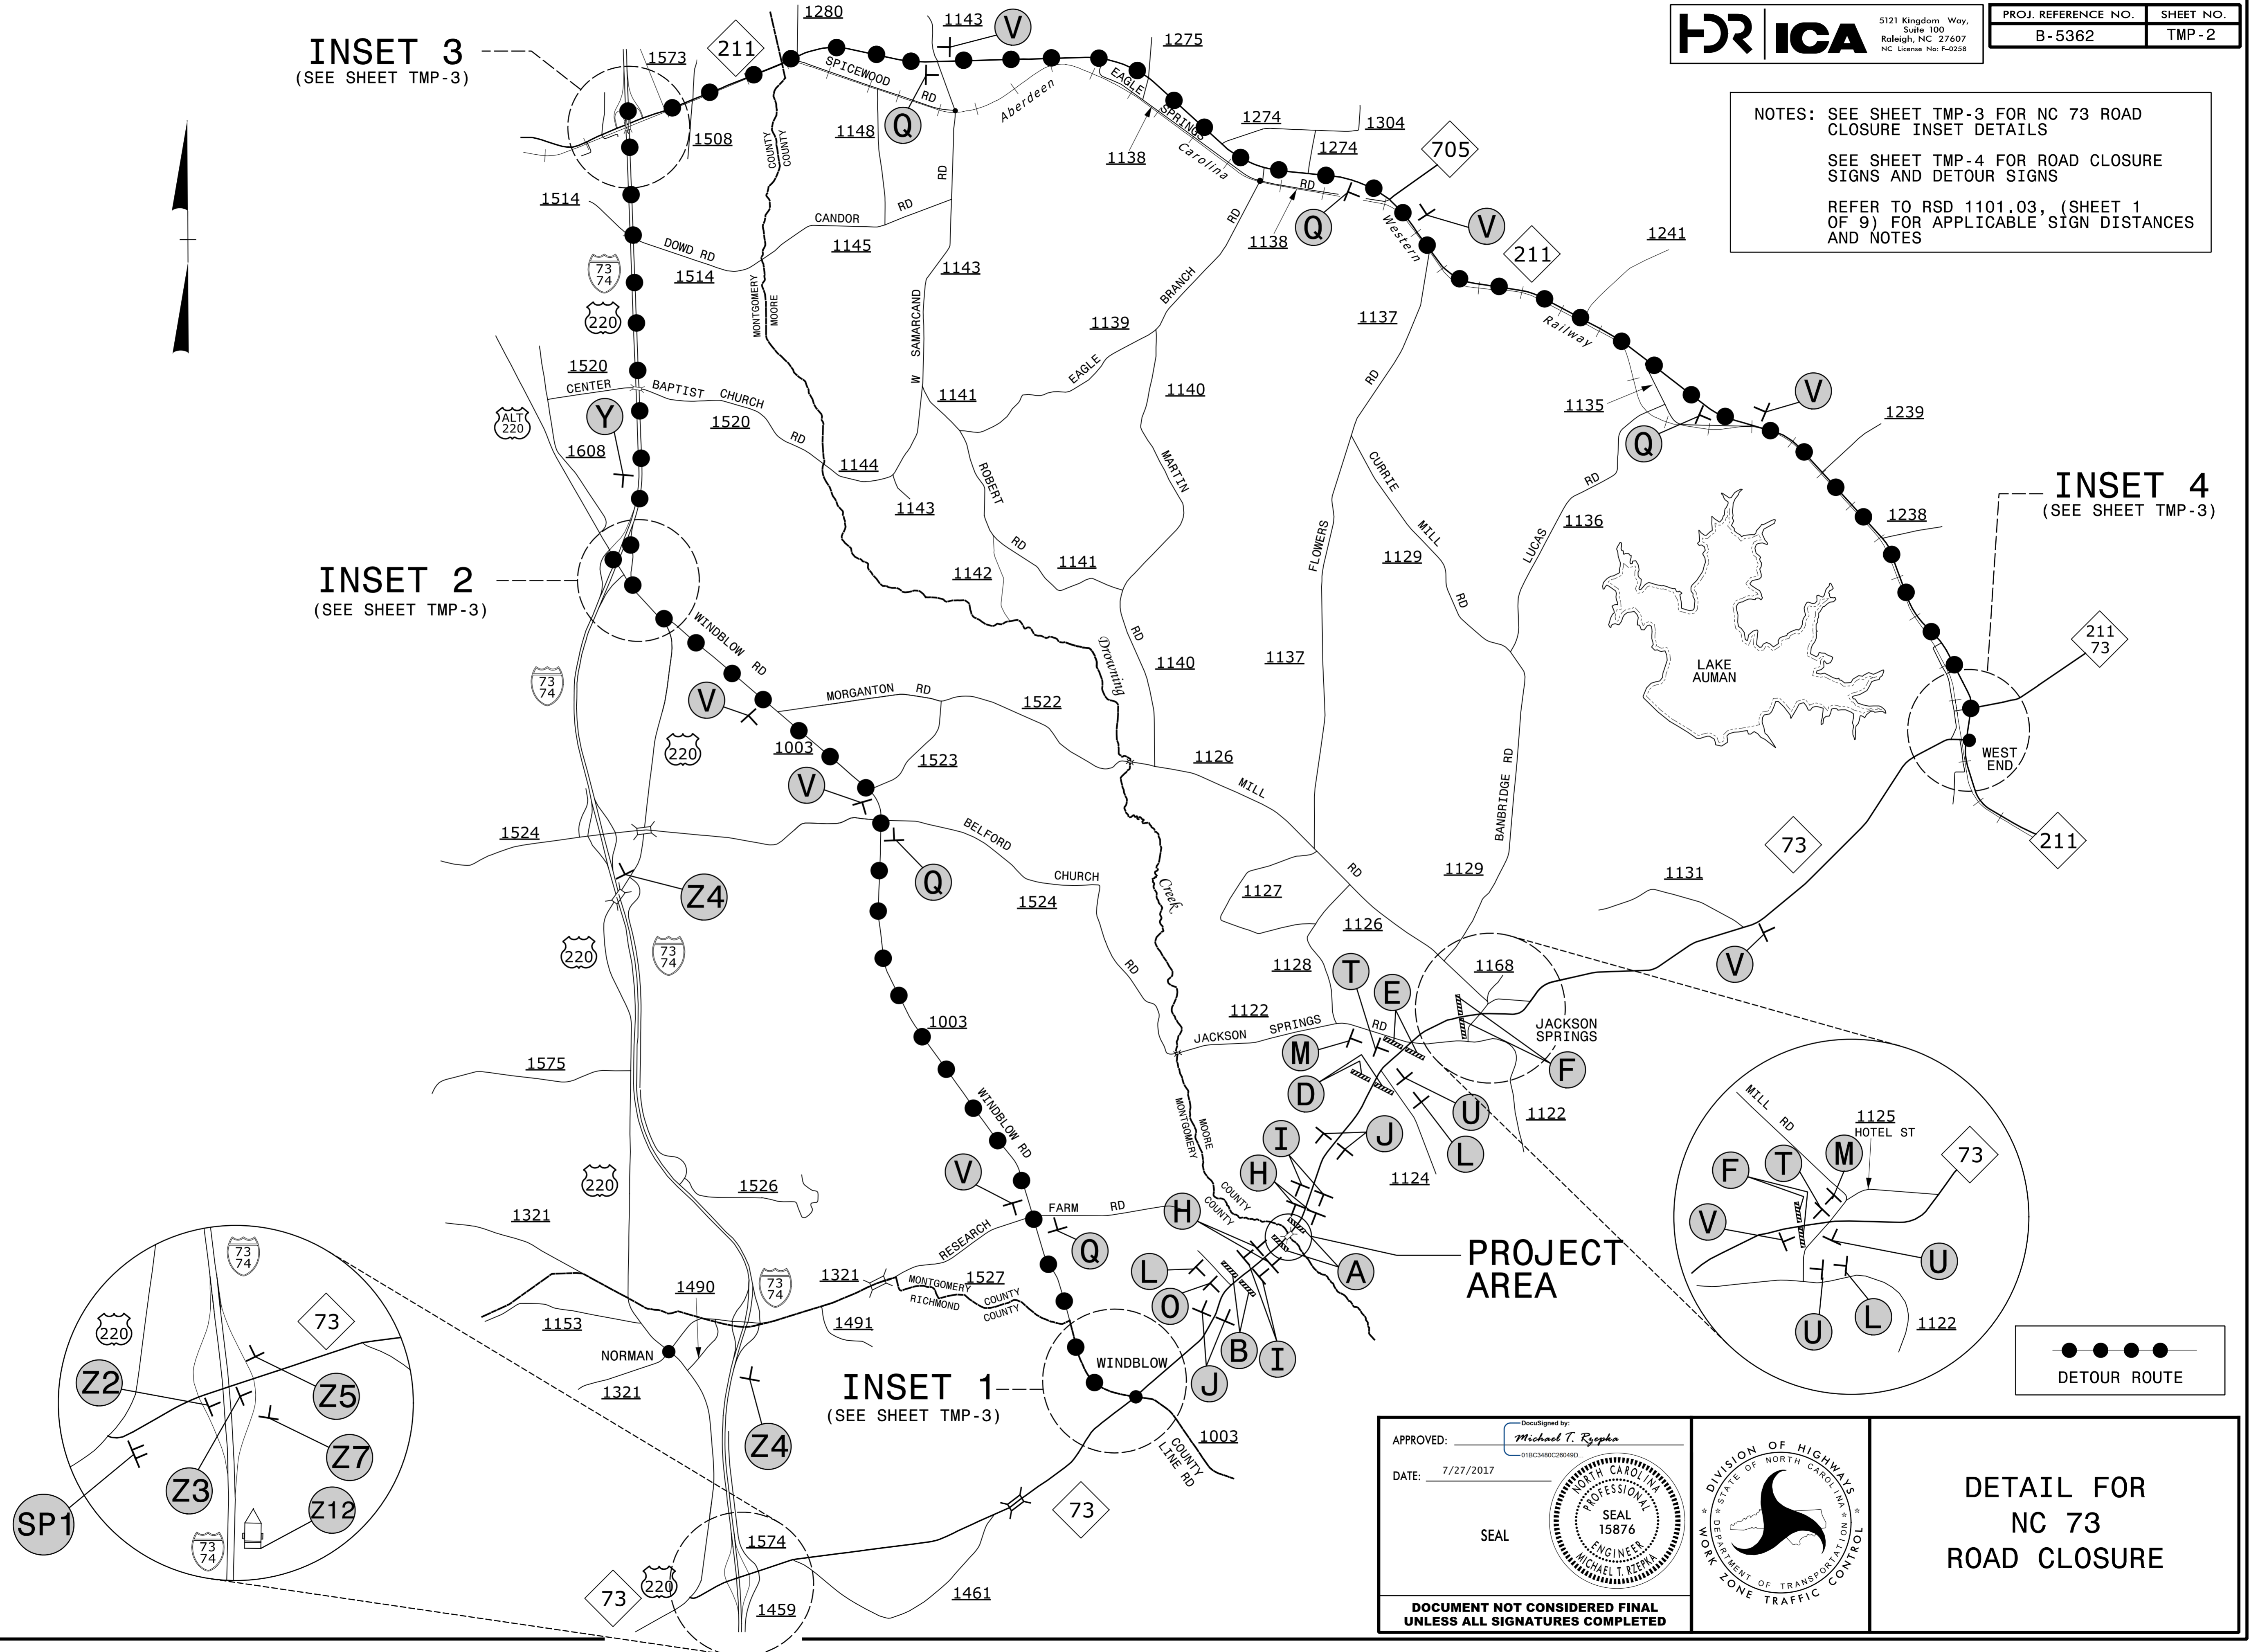

APPROVED: *Michael T. Repko*
 DATE: 7/27/2017
 SEAL
 DOCUMENT NOT CONSIDERED FINAL
 UNLESS ALL SIGNATURES COMPLETED

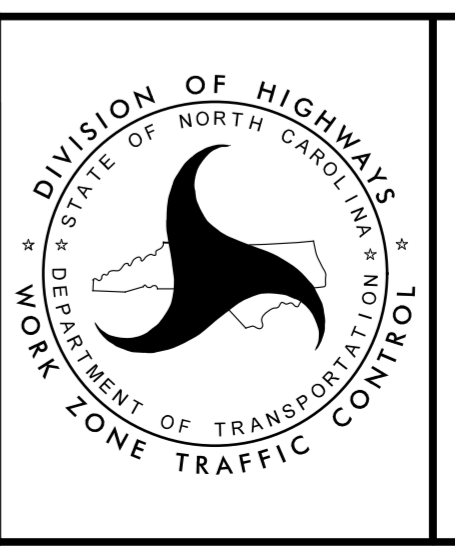

DETAIL FOR
 NC 73
 ROAD CLOSURE