
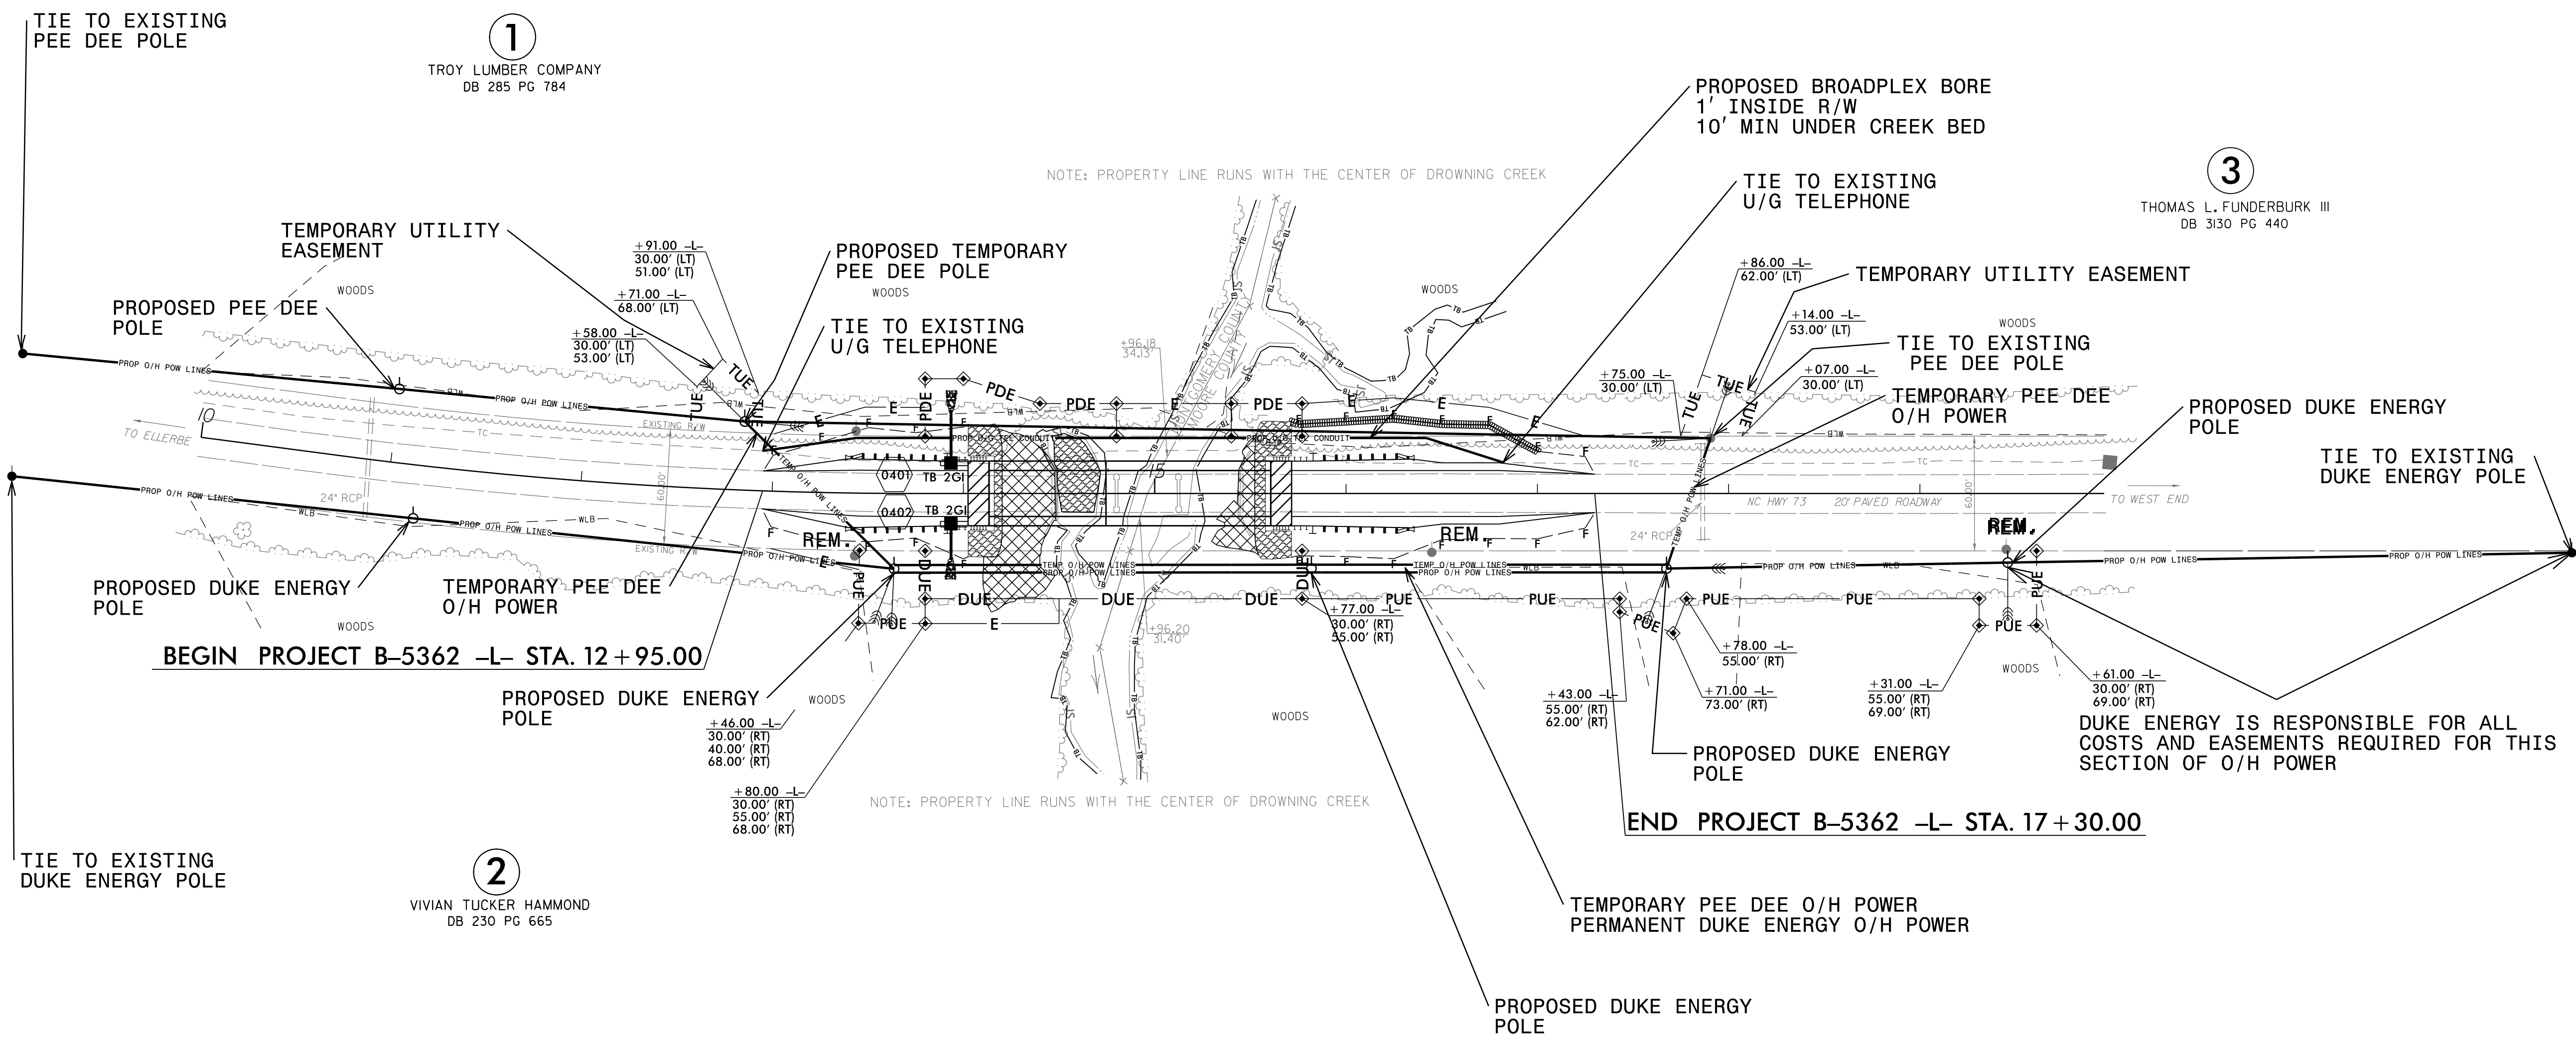


UTILITIES BY OTHERS

NOTE:
ALL PROPOSED UTILITY WORK SHOWN ON THIS SHEET WILL BE DONE BY OTHERS. NO PAYMENT WILL BE MADE TO THE CONTRACTOR FOR PROPOSED UTILITY WORK SHOWN ON THIS SHEET.

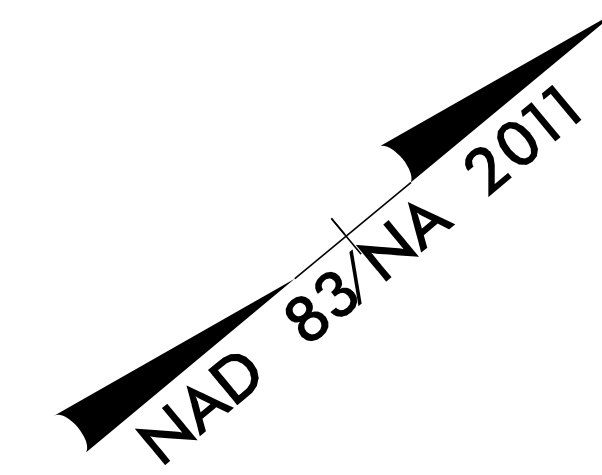

NOTES

- 1) THE EXISTING PEE DEE EMC O/H POWER CROSSING THE CREEK WILL BE REMOVED FOR CONSTRUCTION. THE O/H POWER WILL BE RESTORED TO ITS ORIGINAL LOCATION WHEN CONSTRUCTION IS COMPLETE.
- 2) THE PROPOSED TELEPHONE BORE WILL MAINTAIN FULL DEPTH UNTIL IT IS CLEAR OF THE BRIDGE EXCAVATION.

REVISIONS

5/14/99
3:50:55 AM
C:\Users\Engineering\Public\Projects\B5362\ut_rdy\#_U02_psh.dgn
16-Nov-18