

**TYPICAL SECTION NO. 4**

MAP NO. 5  
SR 1314 (JOHNSON NURSERY RD.)  
MP 0.000 – MP 1.300

MAP NO. 6  
SR 1109 (COWPEN LANDING RD.)  
MP 0.000 – MP 2.050

MAP NO. 7  
SR 1428 (ARMSTRONG RD.)  
MP 0.000 – MP 0.290

MAP NO. 8  
SR 1306 (POWERS RD.)  
MP 0.000 – MP 1.960

MAP NO. 9  
SR 1578 (MOORES LANDING RD.)  
MP 0.000 – MP 0.500

MAP NO. 10  
SR 1579 (MOORES LANDING EXT.)  
MP 0.000 – MP 0.190

MAP NO. 11  
SR 1128 (POINT CASWELL RD.)  
MP 0.000 – MP 1.910

MAP NO. 12  
SR 1615 (FIRST ST.)  
MP 0.000 – MP 0.100

MAP NO. 13  
SR 1614 (LEA DR.)  
MP 0.160 – MP 0.990


MAP NO. 17  
SR 1583 (PERKINS RD.)  
MP 0.000 – MP 0.700

MAP NO. 19  
SR 1409 (LITTLE KELLY RD.)  
MP 0.000 – MP 1.899  
MP 1.914 – MP 2.540

MAP NO. 20  
SR 1569 (HOOVER RD.)  
MP 0.073 – MP 3.358

PAVEMENT SCHEDULE	
C1	1½" S9.5B
R1	EXISTING 2'-6" CURB & GUTTER
U	EXISTING PAVEMENT
V1	MILLING 1½" DEPTH

NOTE: \*\* SHOULDER WORK TO BE DONE BY STATE FORCES (MAP NO. 5-13,17,19 & 20)

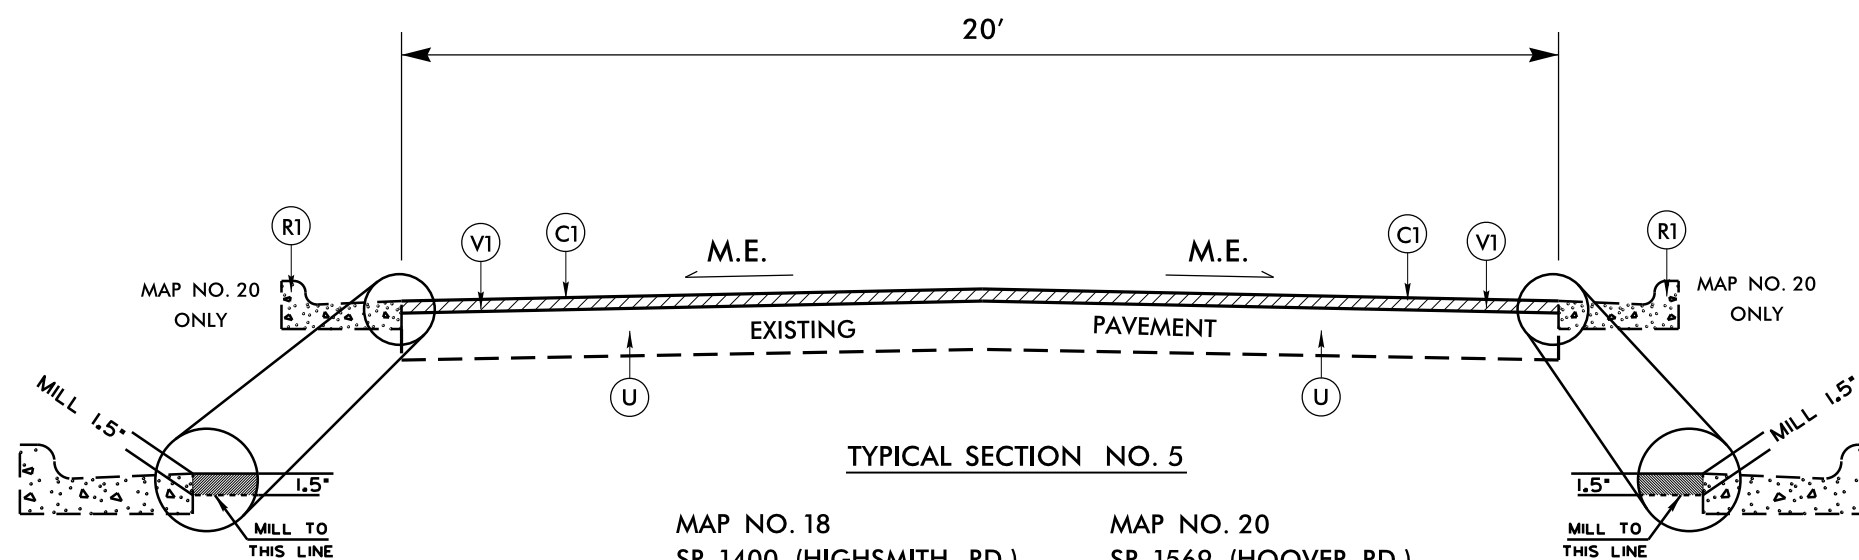

**TYPICAL SECTION NO. 5**

MAP NO. 18  
SR 1400 (HIGHSMITH RD.)  
MP 4.390 – MP 9.210

MAP NO. 20  
SR 1569 (HOOVER RD.)  
MP 0.000 – MP 0.073

NOTES: MILL A SINGLE LANE AND PAVE BACK BY THE END OF EACH WORK DAY  
SHOULDER WORK ON MAP NO.18 AS NEEDED, TO BE PERFORMED BY STATE FORCES

24-AUG-2017 14:52  
 S:\Contracts\2018\2018CPT\03\05\10711\etc\Rel\typ2.dgn  
 8/17/19