


EFF.1-01-2018

2018 ROADWAY ENGLISH STANDARD DRAWINGS

The following Roadway Standards as appear in "Roadway Standard Drawings" Highway Design Branch - N.C. Department of Transportation - Raleigh, N.C., Dated January, 2018 are applicable to this project and by reference hereby are considered a part of these plans:

STD.NO.	TITLE
DIVISION 8 - INCIDENTALS	
846.01	Concrete Curb, Gutter and Curb & Gutter
DIVISION 12 - PAVEMENT MARKINGS	
1205.06	Lane Drops

SPECIAL EMPHASIS HI-VISIBILITY CROSSWALK MARKING DETAIL

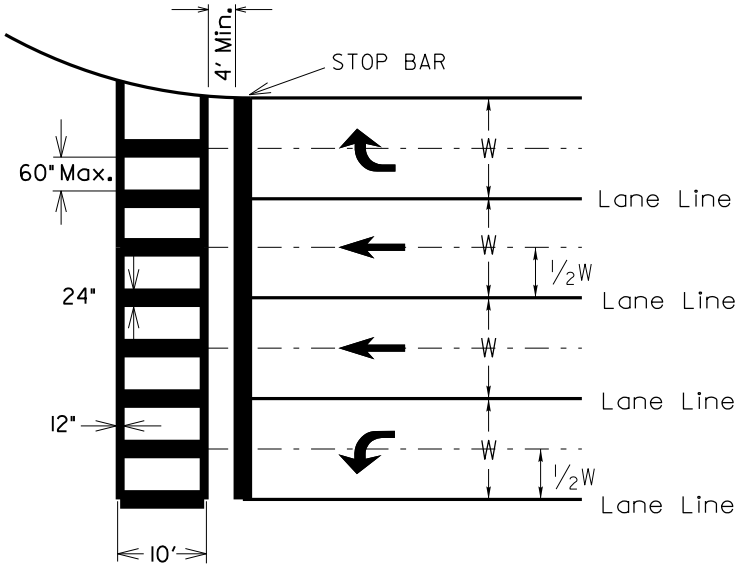

NOTES: SPACING OF CROSSWALK LINES POSITIONED TO AVOID WHEELPATHS

MAP NO. 1 (NC 50)
HIGH VISIBILITY CROSSWALK DETAIL

REVISIONS

8/17/99
21-AUG-2017 16:38
S:\Division\Resurfacing\Resurfacing Data\2018
\$\$\$SUSPENSE\$\$\$
Resurfacing\Painter_Co\2018CPT.03.05.10711, Etc_NC_50 & 210\2018CPT.03.05.10711, Etc_Rd.dgn