


84-MAY-2017 15:15 J:\projects\Special Details\Standard Drawings\Details in Lieu of Standards\Drawings\Division 8\862d01 862d03 862d03\862d01.dgn  
 J:\projects\Special Details\Standard Drawings\Details in Lieu of Standards\Drawings\Division 8\862d01 862d03 862d03\862d01.dgn  
 J:\projects\Special Details\Standard Drawings\Details in Lieu of Standards\Drawings\Division 8\862d01 862d03 862d03\862d01.dgn

STATE OF NORTH CAROLINA  
 DEPT. OF TRANSPORTATION  
 DIVISION OF HIGHWAYS  
 RALEIGH, N.C.

STATE OF NORTH CAROLINA  
 DEPT. OF TRANSPORTATION  
 DIVISION OF HIGHWAYS  
 RALEIGH, N.C.

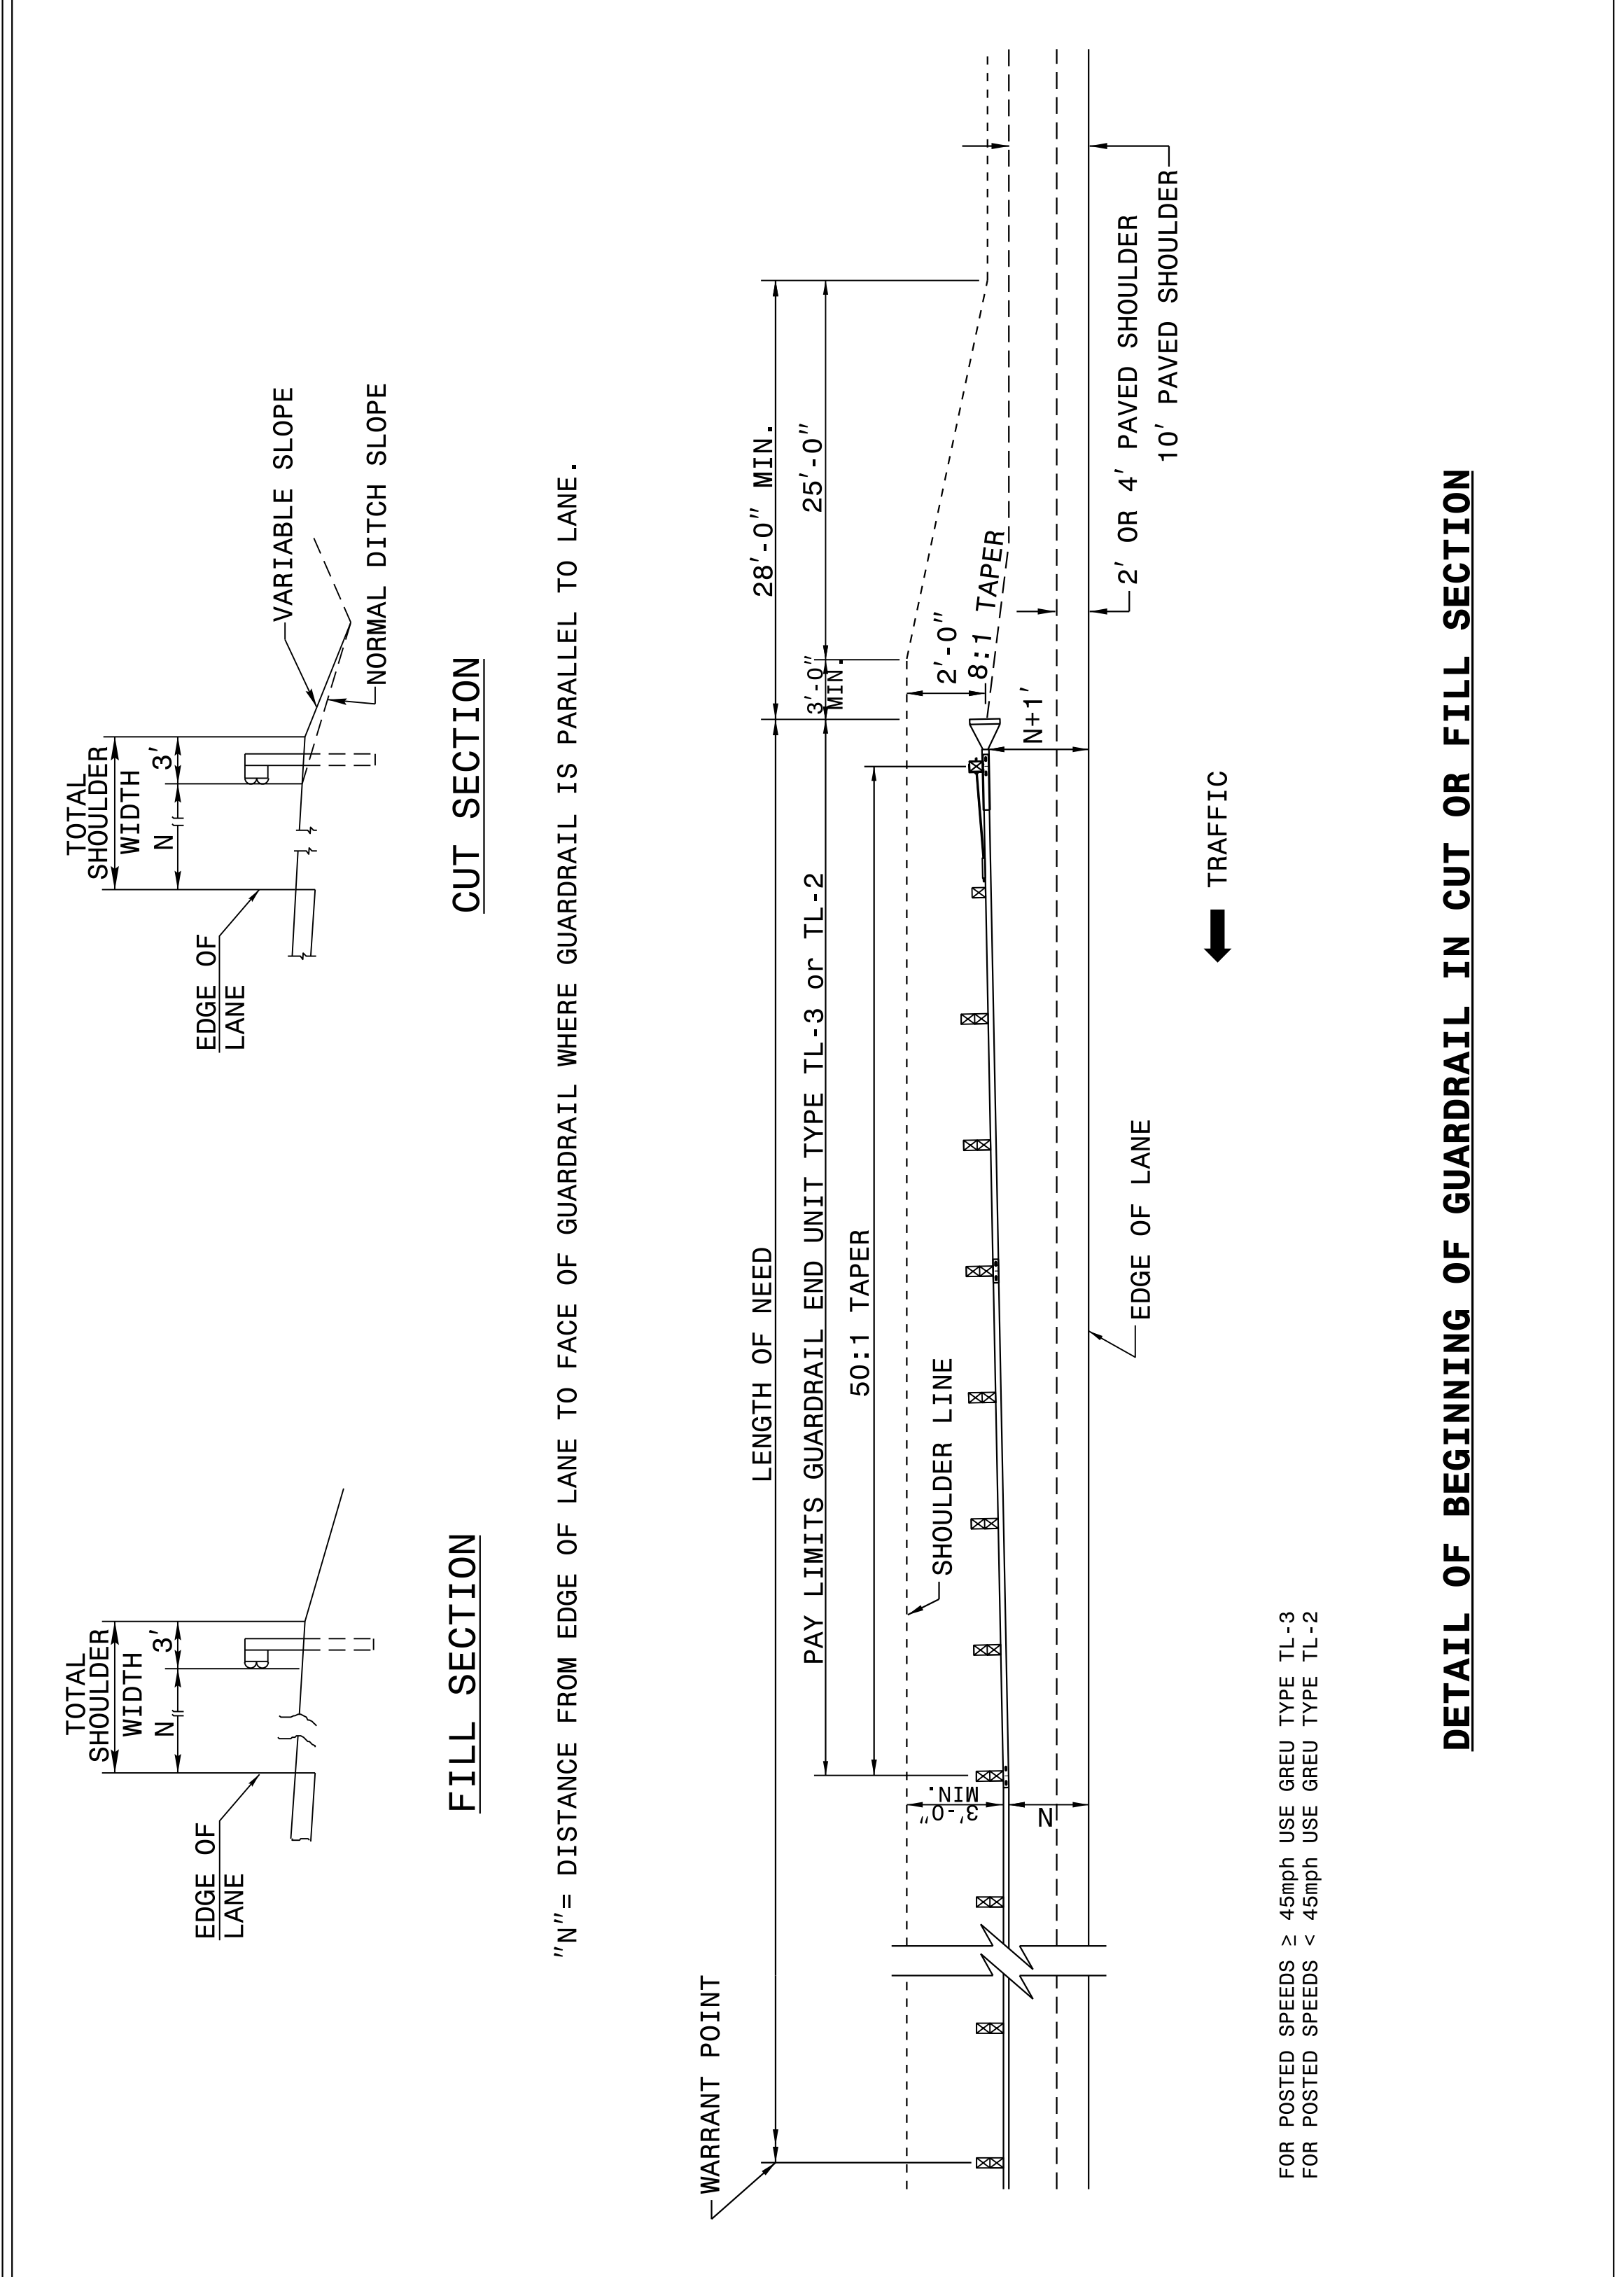

ROADWAY DETAIL DRAWING FOR  
**GUARDRAIL PLACEMENT**


ROADWAY DETAIL DRAWING FOR  
**GUARDRAIL PLACEMENT**

SHEET 6 OF 11  
**862D01**

SHEET 6 OF 11  
**862D01**

STATE OF NORTH CAROLINA  
 DEPT. OF TRANSPORTATION  
 DIVISION OF HIGHWAYS  
 RALEIGH, N.C.

STATE OF NORTH CAROLINA  
 DEPT. OF TRANSPORTATION  
 DIVISION OF HIGHWAYS  
 RALEIGH, N.C.

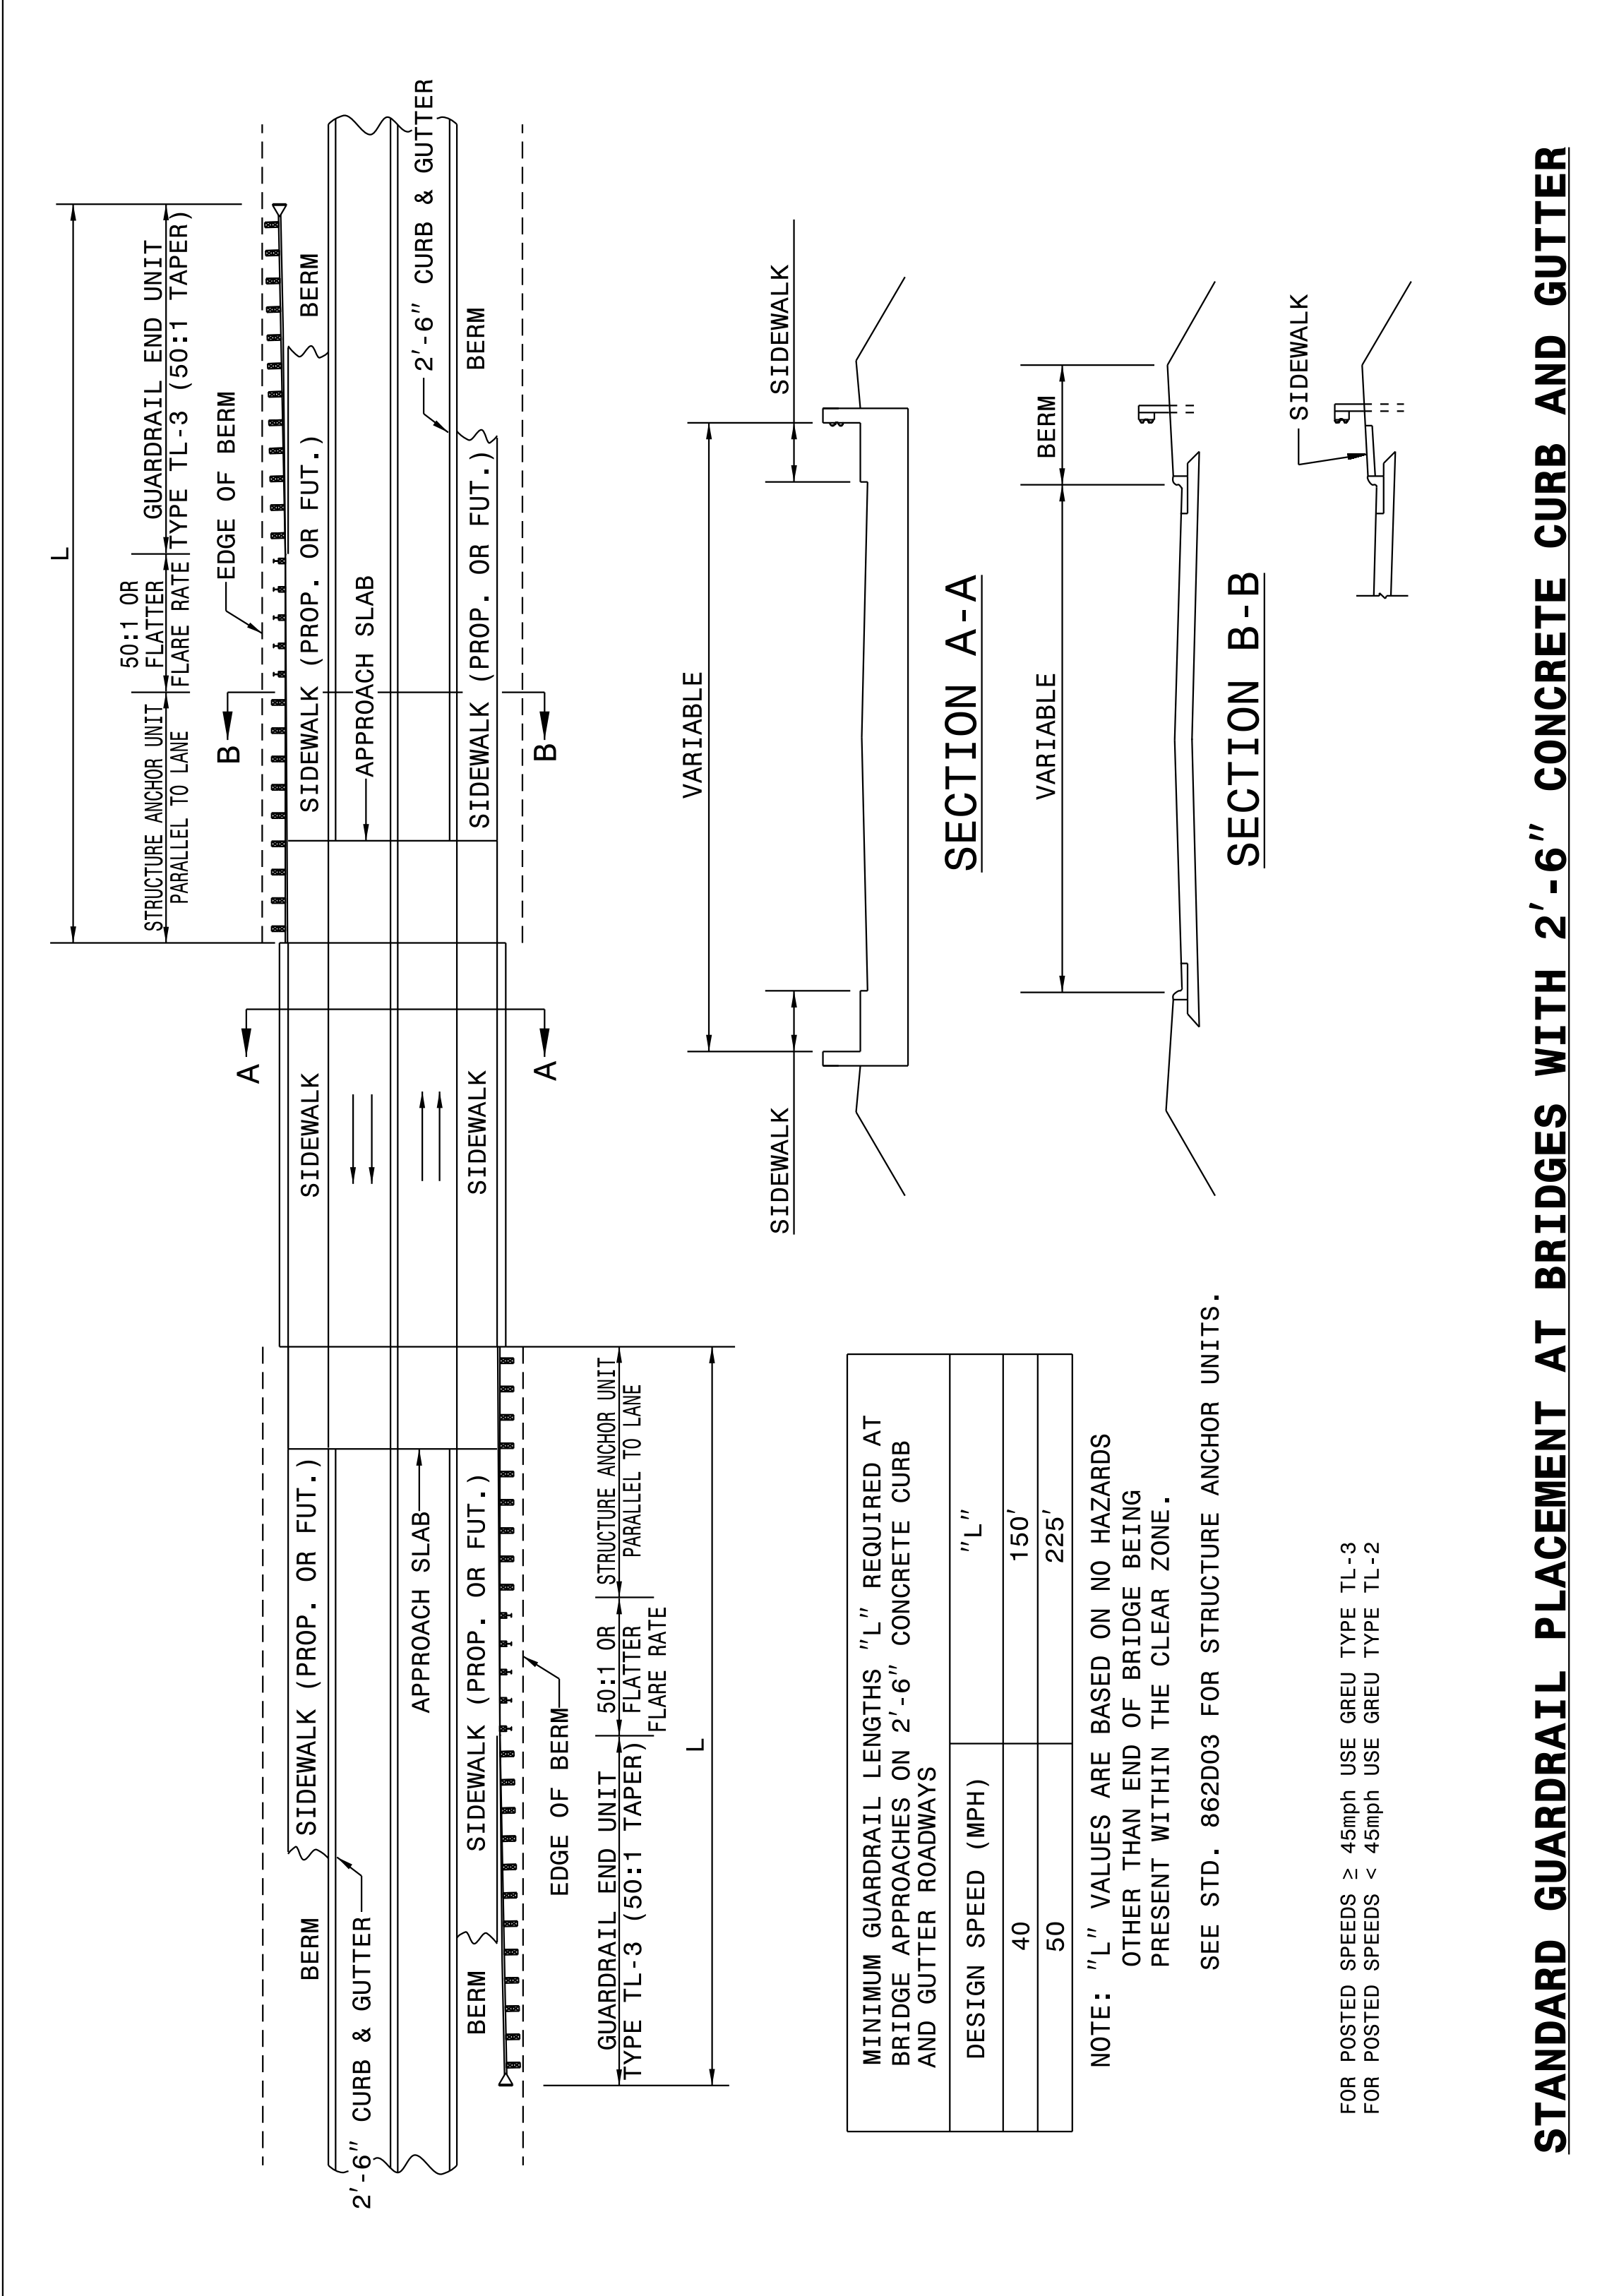

ROADWAY DETAIL DRAWING FOR  
**GUARDRAIL PLACEMENT**

ROADWAY DETAIL DRAWING FOR  
**GUARDRAIL PLACEMENT**

SHEET 5 OF 11  
**862D01**

SHEET 5 OF 11  
**862D01**

DOCUMENT NOT CONSIDERED FINAL  
 UNLESS ALL SIGNATURES COMPLETED

**CONTRACT STANDARDS AND DEVELOPMENT UNIT**  
 Office 919-707-6950 FAX 919-250-4119

**SEE TITLE BLOCK**

ORIGINAL BY: J. HOWERTON DATE: 06-22-12  
 MODIFIED BY: DATE:  
 CHECKED BY: DATE:  
 FILE SPEC.: DATE:

