


PROJECT REFERENCE NO. <i>R-5752</i>	SHEET NO. 4
R/W SHEET NO.	
<b>DOCUMENT NOT CONSIDERED FINAL UNLESS ALL SIGNATURES COMPLETED</b>	
ROADWAY DESIGN ENGINEER 	HYDRAULICS ENGINEER 
<b>CDM Smith</b> CDM Smith Inc. 5400 Glenwood Avenue Suite 400 Raleigh, NC 27612-3228 NC CDA No. F-1255	<b>M Engineering, PLLC</b> 3111 Schmitt Drive Suite 100 Raleigh, NC 27606 NC CDA No. F-1255

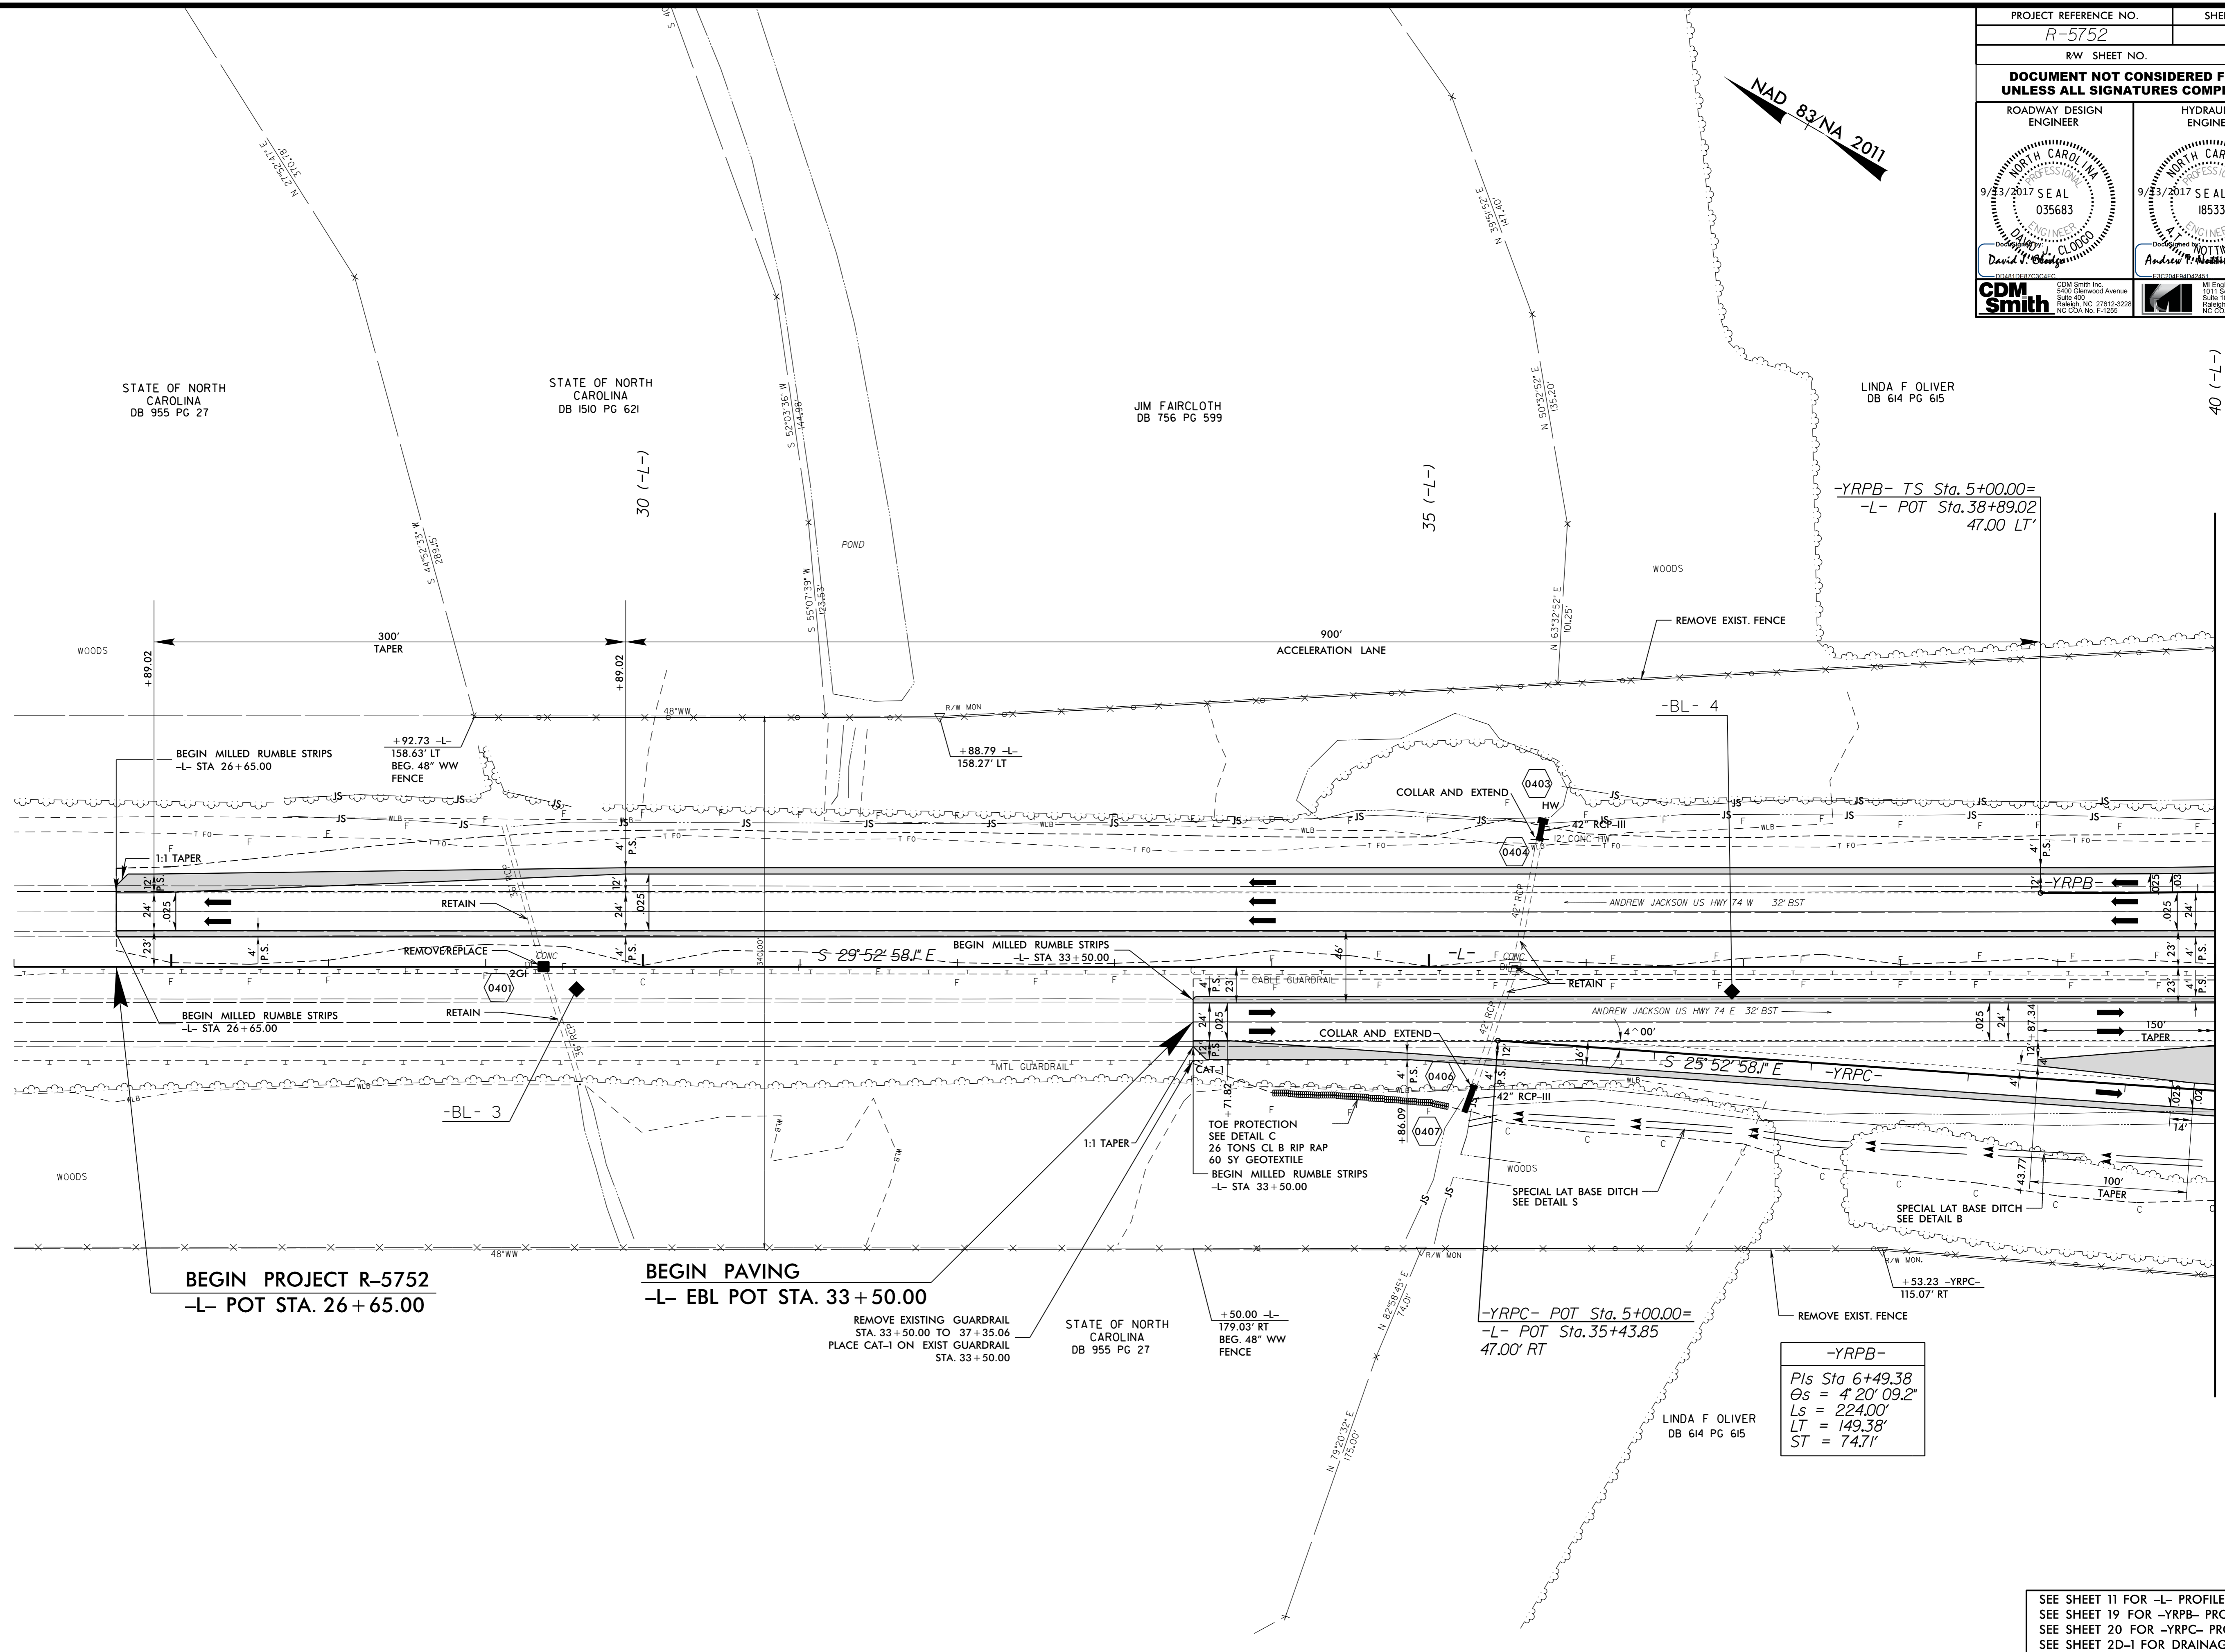

**BEGIN PROJECT R-5752**  
-L- POT STA. 26 + 65.00

**BEGIN PAVING**  
-L- EBL POT STA. 33 + 50.00

REMOVE EXISTING GUARDRAIL  
STA. 33+50.00 TO 37+35.06  
PLACE CAT-1 ON EXIST GUARDRAIL  
STA. 33+50.00

STATE OF NORTH CAROLINA  
DB 955 PG 27

+50.00 -L-  
179.03' RT  
BEG. 48" WW  
FENCE

-L- POT Sta. 35+43.85  
47.00' RT

-YRPB-  
Pls Sta 6+49.38  
θs = 4' 20' 09.2"  
Ls = 224.00'  
LT = 149.38'  
ST = 74.71'

-YRPB- TS Sta. 5+00.00=  
-L- POT Sta. 38+89.02  
47.00 LT'

+53.23 -YRPC-  
115.07' RT



40 (-L-)

MATCH LINE -L- POT STA. 40 + 00.00 SEE SHEET 5

SEE SHEET 11 FOR -L- PROFILE  
SEE SHEET 19 FOR -YRPB- PROFILE  
SEE SHEET 20 FOR -YRPC- PROFILE  
SEE SHEET 2D-1 FOR DRAINAGE DETAILS